


F.A.U. RTE.	SECTION	COUNTY	TOTAL SHEETS	SHEET NO.
3537	5Y-R-4	DUPAGE	299	229
STA. 123+00		TO STA. 138+00		
FED. ROAD DIST. NO. 1 ILLINOIS FED. AID PROJECT				

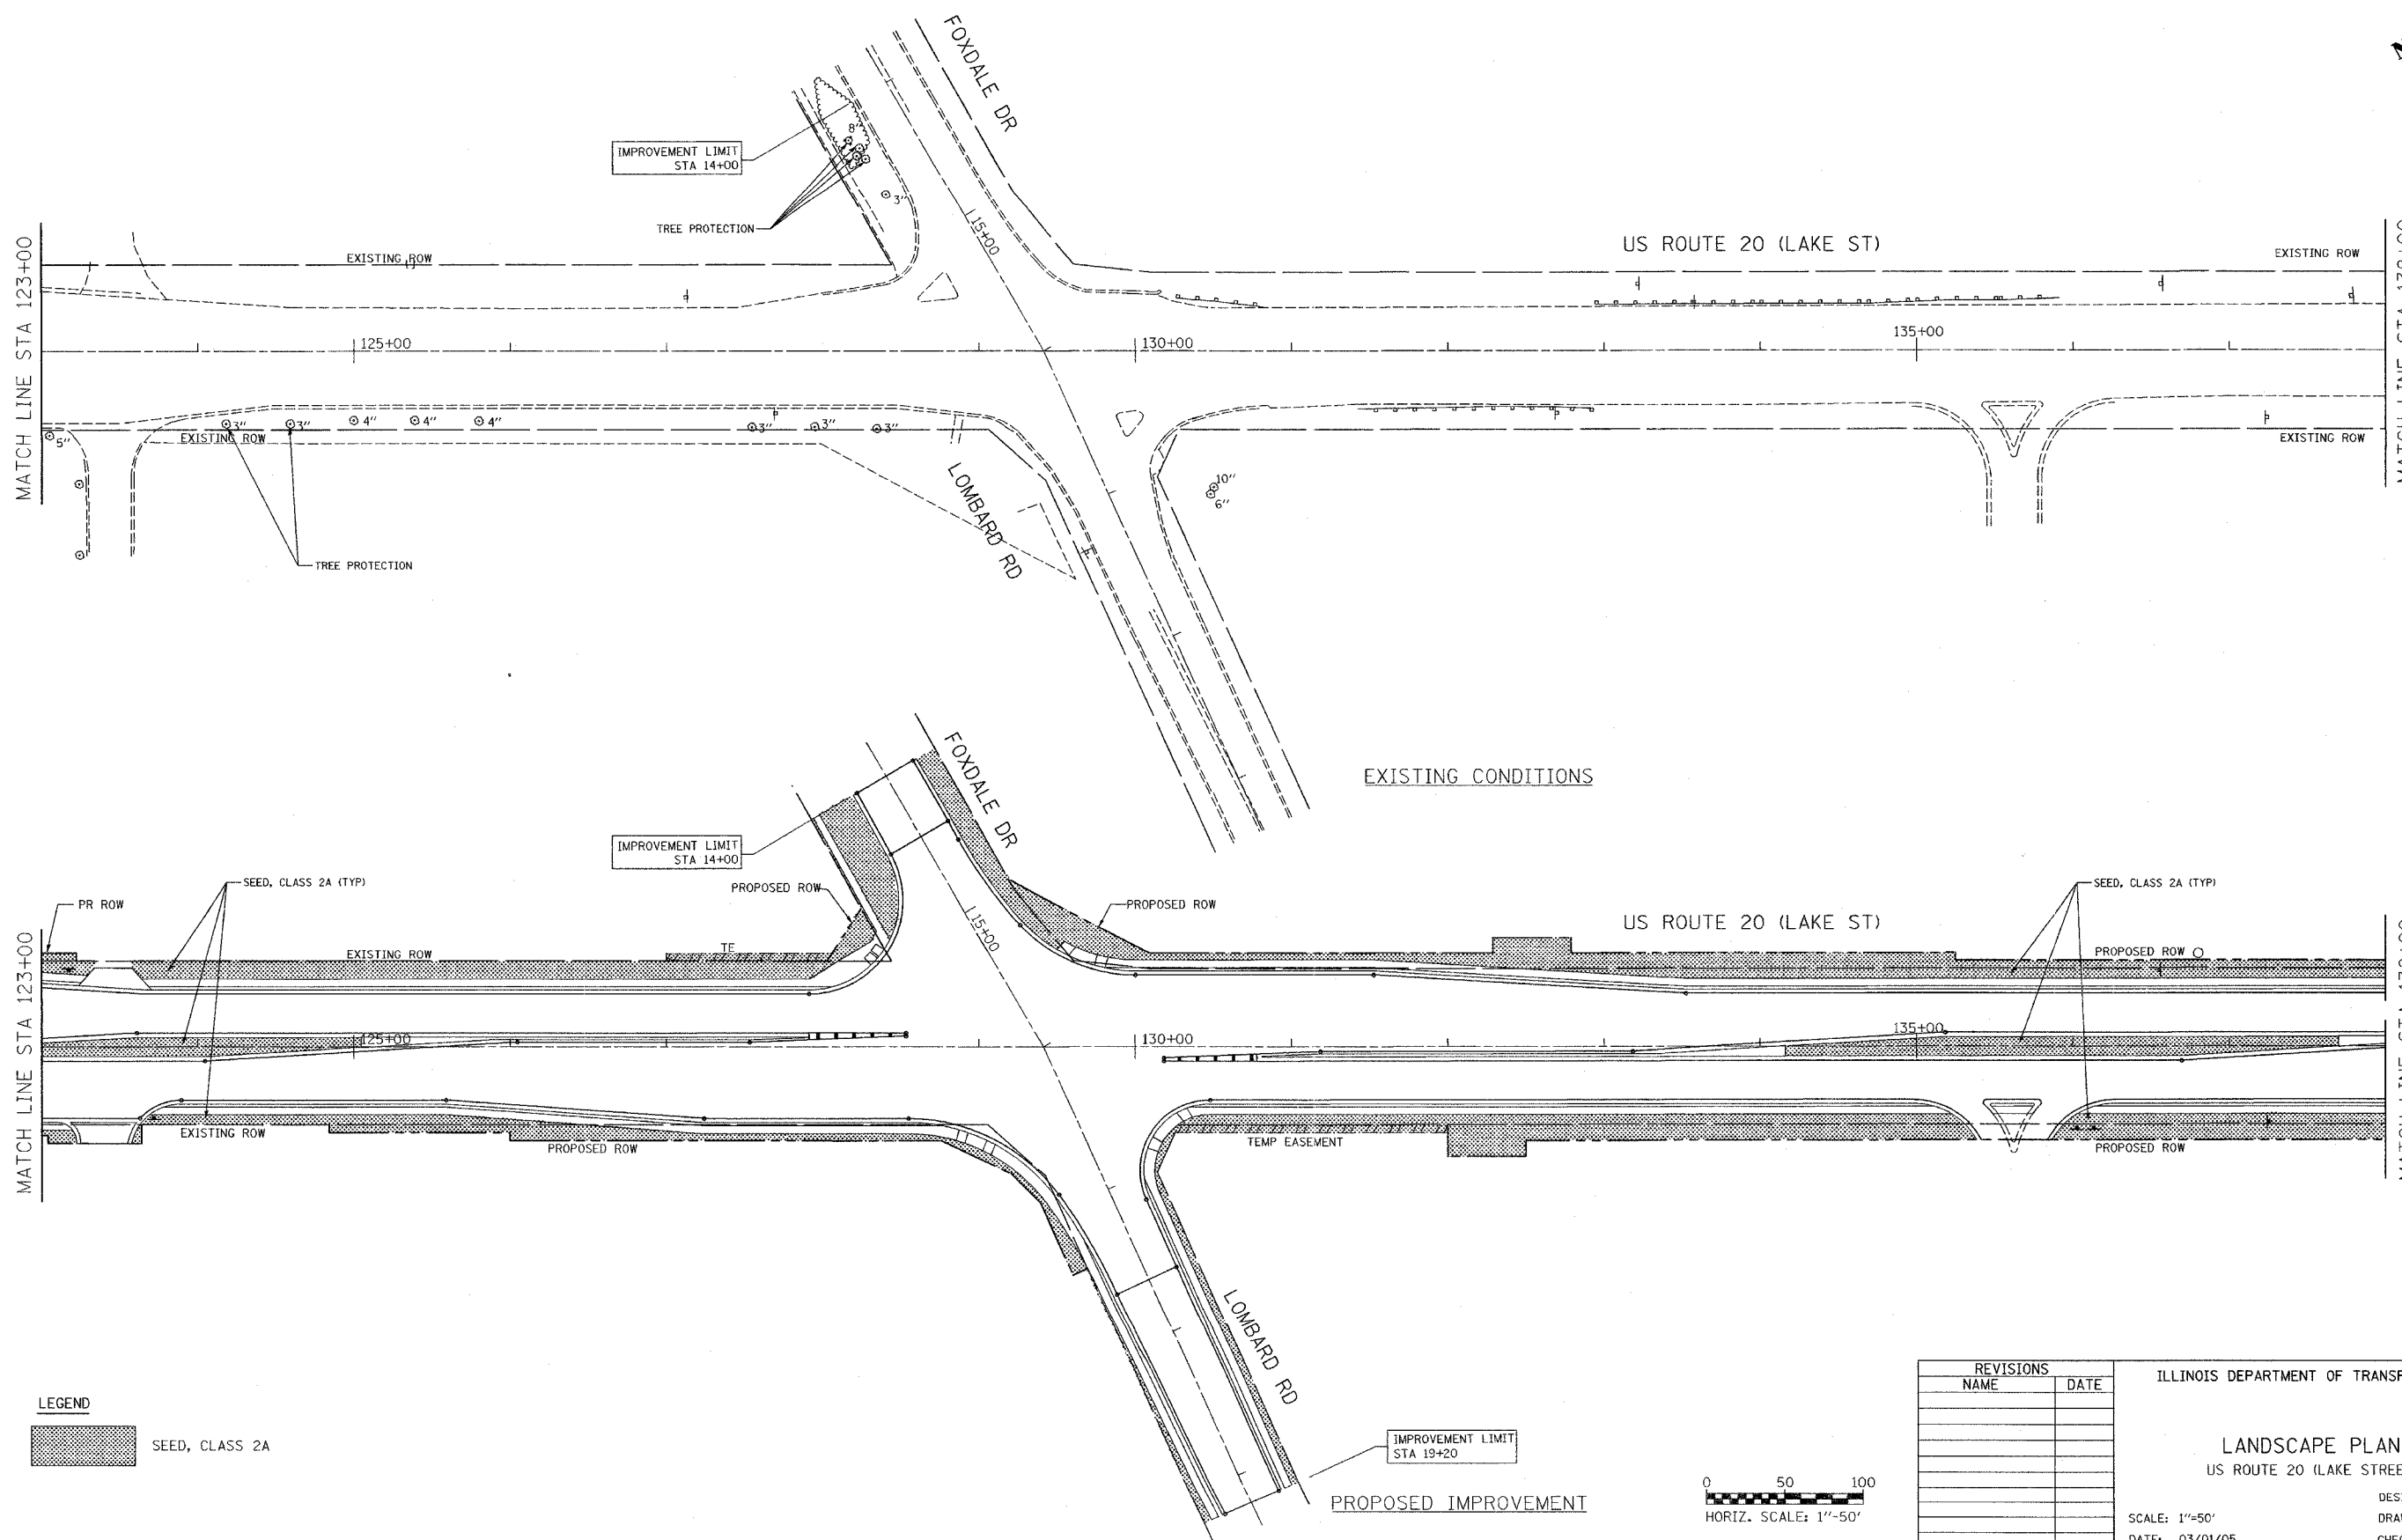

LEGEND


 SEED, CLASS 2A

REVISIONS	
NAME	DATE

ILLINOIS DEPARTMENT OF TRANSPORTATION

LANDSCAPE PLANS
US ROUTE 20 (LAKE STREET)

DESIGNED BY: IDOT
DRAWN BY: ALS
CHECKED BY: SR
SCALE: 1"=50'
DATE: 03/01/05

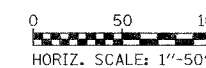

j:\ill_cad\171484_us20\cad\1484p101-1b.ent