

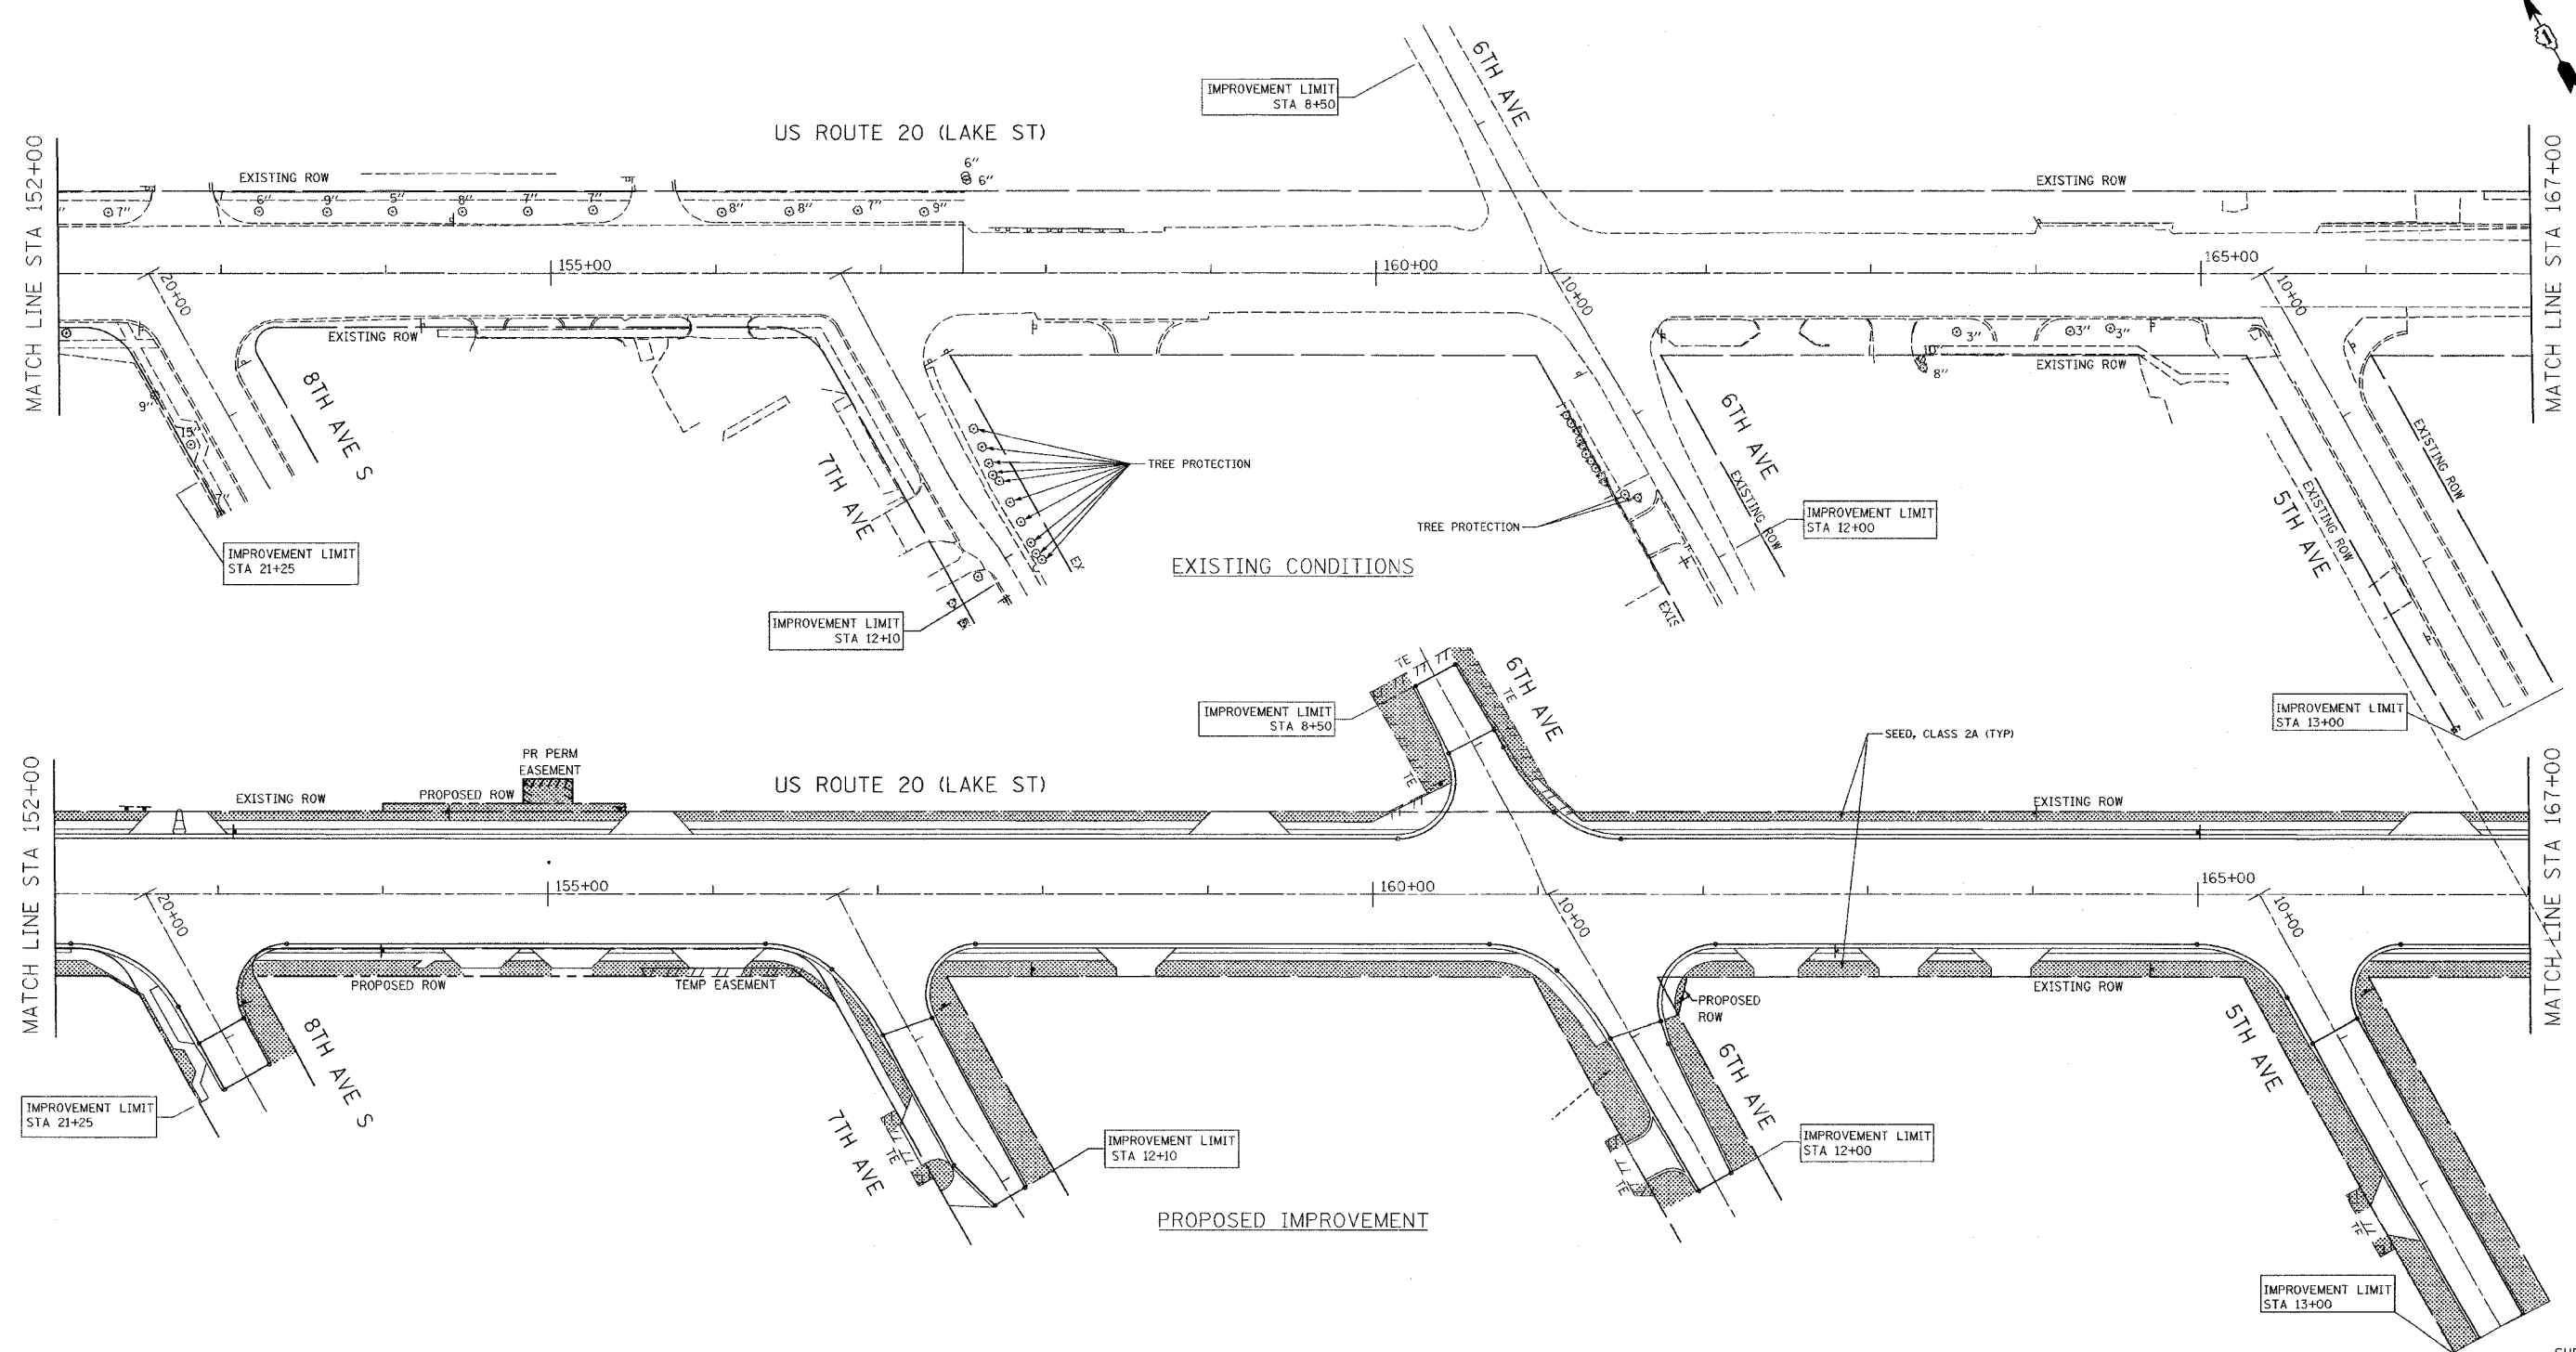


F.A.U. RTE.	SECTION	COUNTY	TOTAL SHEETS	SHEET NO.
3537	5Y-R-4	DUPAGE	377	231
STA. 152+00		TO STA. 167+00		
FED. ROAD DIST. NO. 1		ILLINOIS FED. AID PROJECT		
CONTRACT NO. 62295				

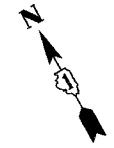

LEGEND  
 SEED, CLASS 2A

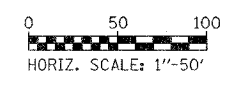

REVISIONS	
NAME	DATE

ILLINOIS DEPARTMENT OF TRANSPORTATION  
**LANDSCAPE PLANS**  
 US ROUTE 20 (LAKE STREET)  
 SCALE: 1"=50'  
 DATE: 03/01/05  
 DESIGNED BY: IDOT  
 DRAWN BY: ALS  
 CHECKED BY: SR

P:\Illinois\177464\_us20\cas1\464p101-1b.dwg