



F.A.U. RTE.	SECTION	COUNTY	TOTAL SHEETS	SHEET NO.
3537	5Y-R-4	DUPAGE	397	233
STA. 182+00		TO STA. 197+00		
FED. ROAD DIST. NO. 1		ILLINOIS	FED. AID PROJECT	
CONTRACT NO. 62295				

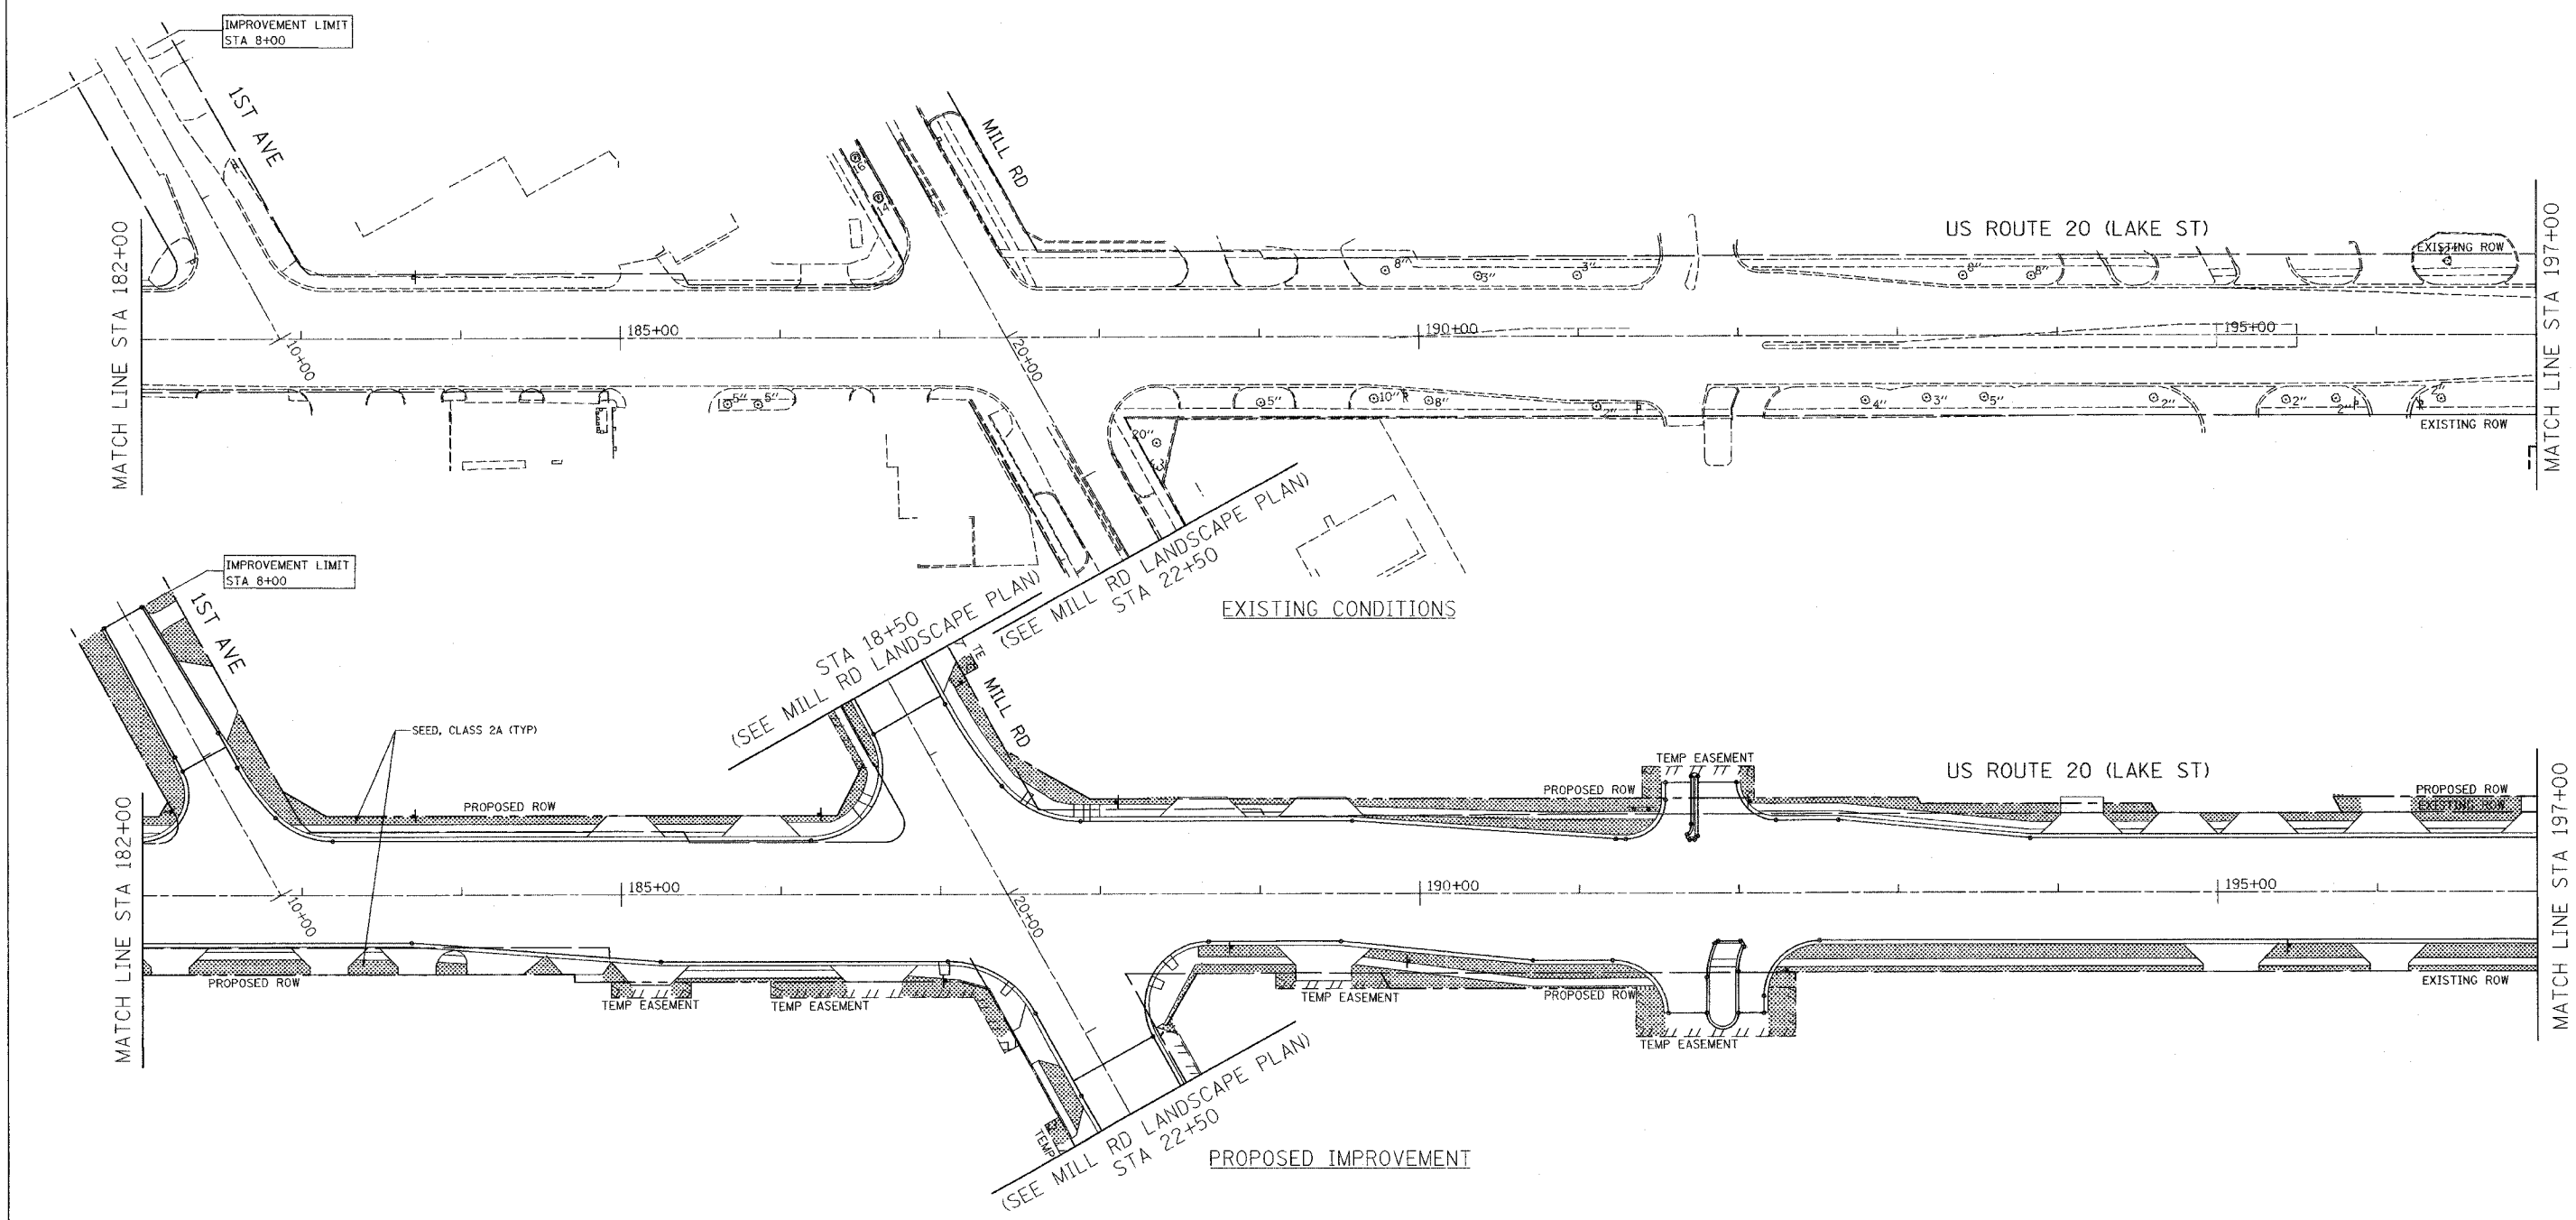

LEGEND

 SEED, CLASS 2A

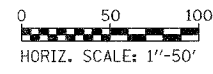

REVISIONS	
NAME	DATE

ILLINOIS DEPARTMENT OF TRANSPORTATION

LANDSCAPE PLANS
US ROUTE 20 (LAKE STREET)

SCALE: 1"=50'
DATE: 03/01/05

DESIGNED BY: IDOT
DRAWN BY: ALS
CHECKED BY: SR

J:\Illinois\171484_1820\cad\1484p101-1b.dwg