


F.A.U. RTE.	SECTION	COUNTY	TOTAL SHEETS	SHEET NO.
3537	5Y-R-4	DUPAGE	397	234
STA. 16+28		TO STA. 27+32.7		
FED. ROAD DIST. NO. 1		ILLINOIS FED. AID PROJECT		
CONTRACT NO. 62295				

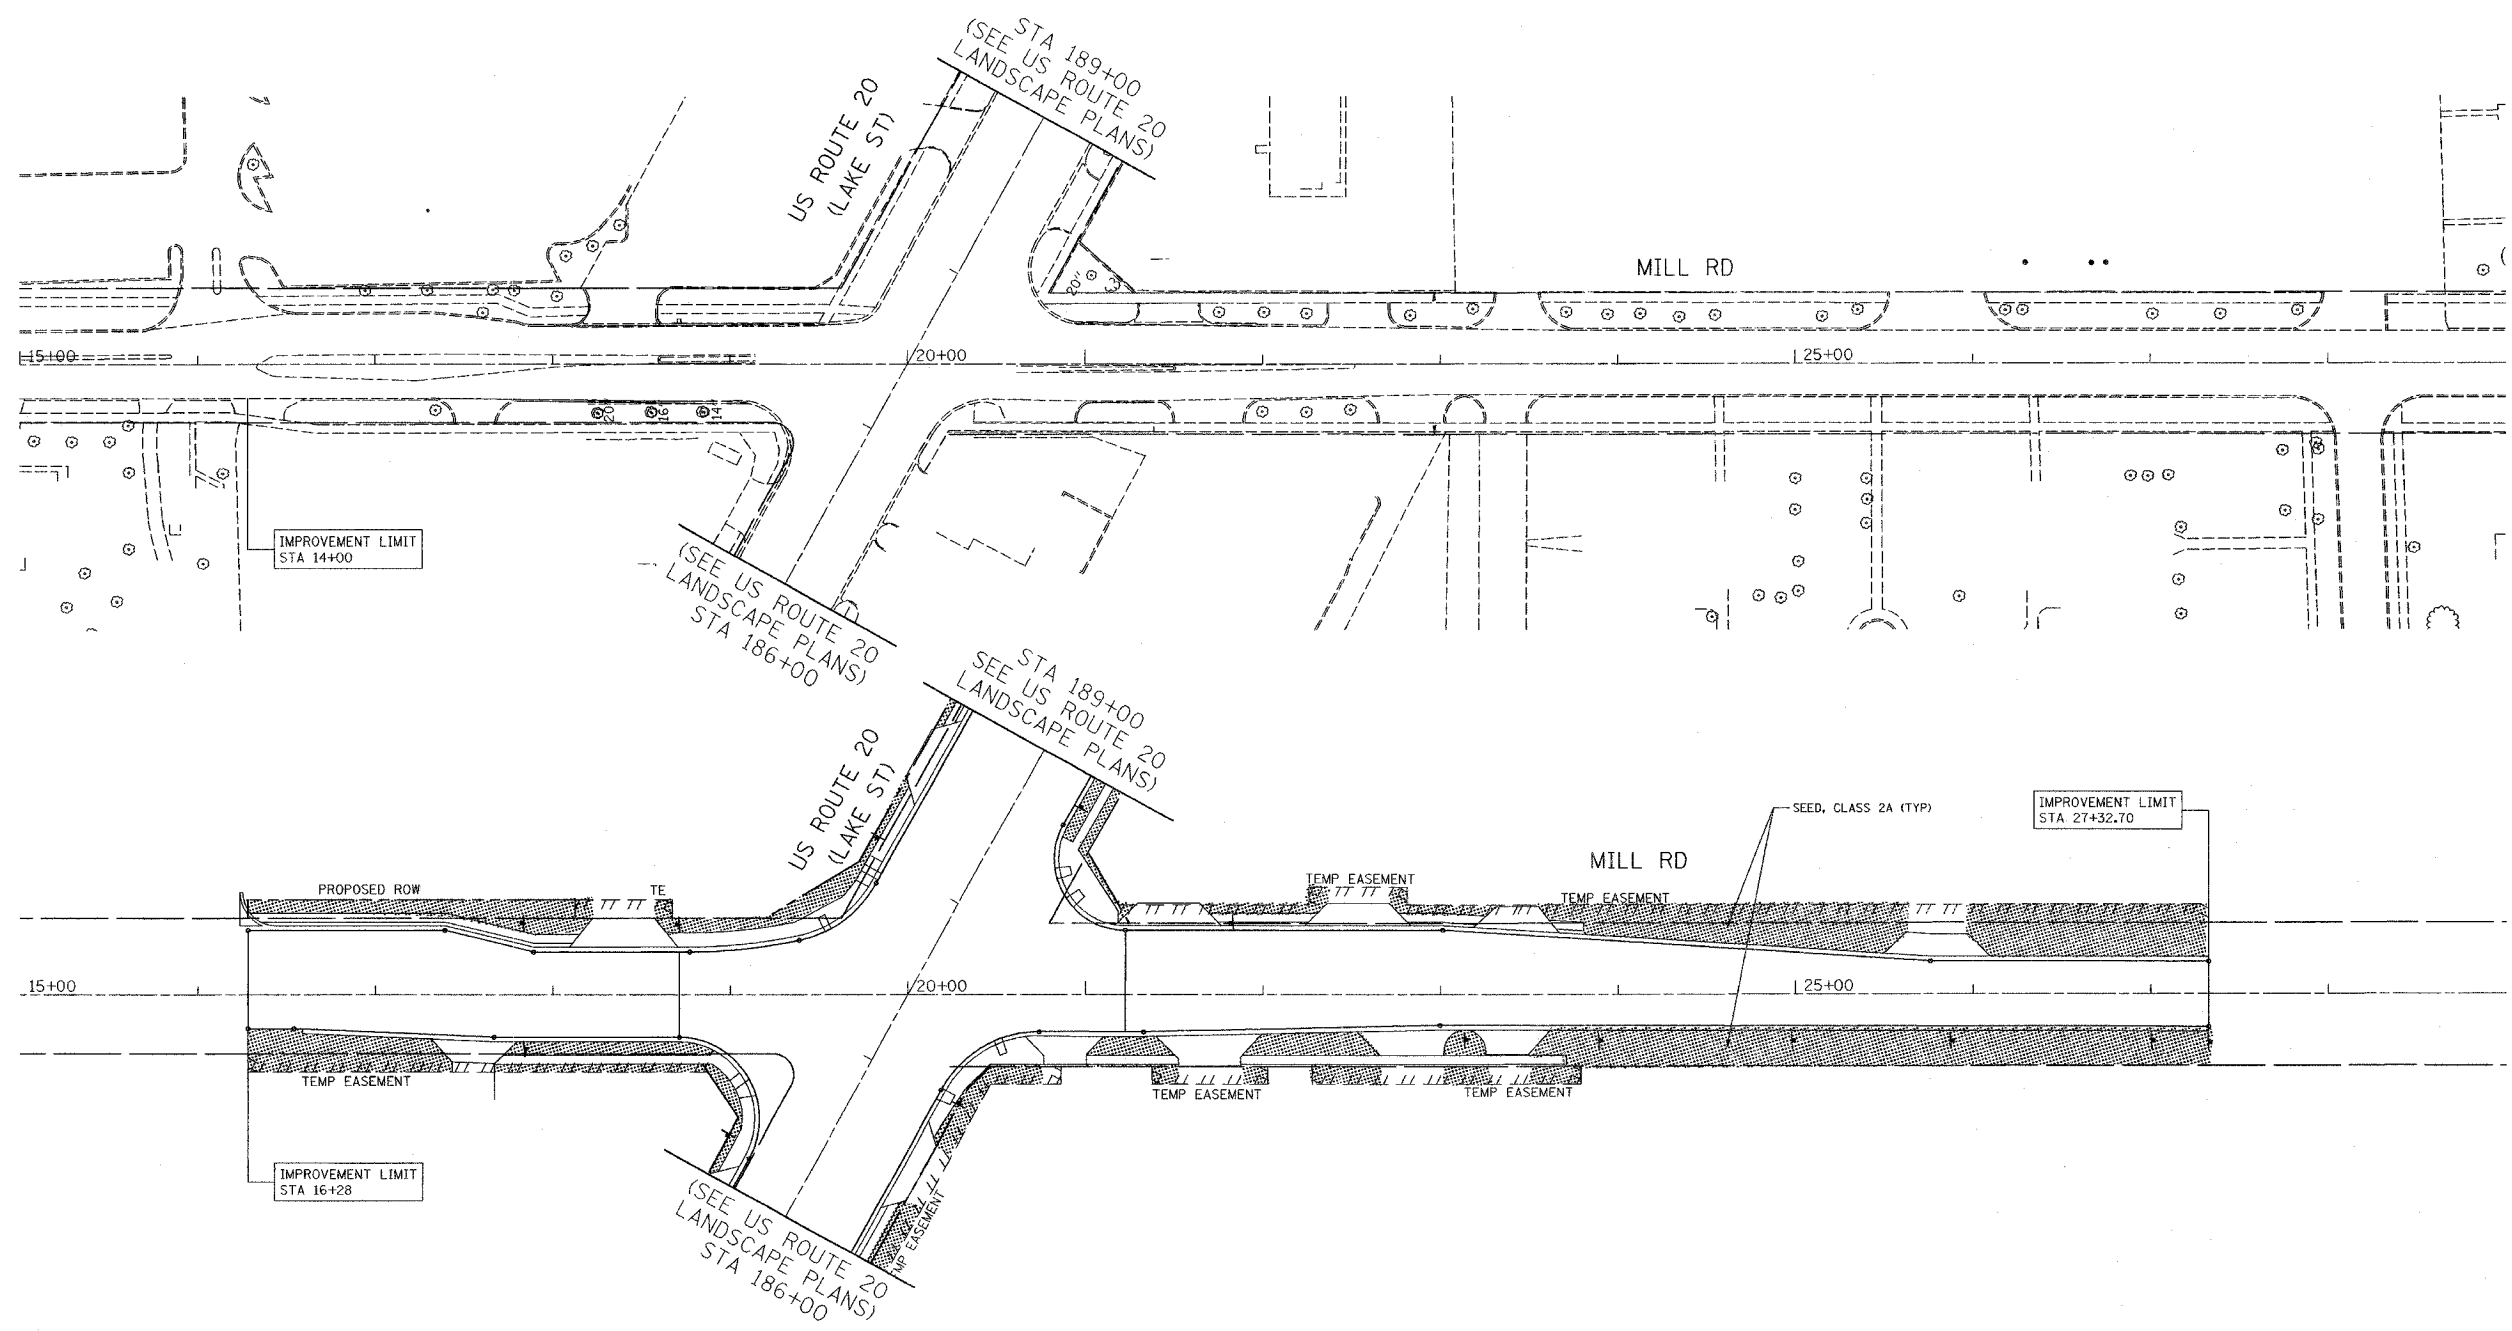

SHEET 8 OF 11

LEGEND

 SEED, CLASS 2A


REVISIONS	
NAME	DATE

ILLINOIS DEPARTMENT OF TRANSPORTATION

LANDSCAPE PLANS
US ROUTE 20 (LAKE STREET)

DESIGNED BY: IDOT
DRAWN BY: ALS
CHECKED BY: SR

SCALE: 1"=50'
DATE: 03/01/05

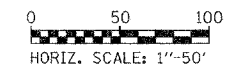

\\ill-dot171464_us20\dot1464p101-1b.rvt