

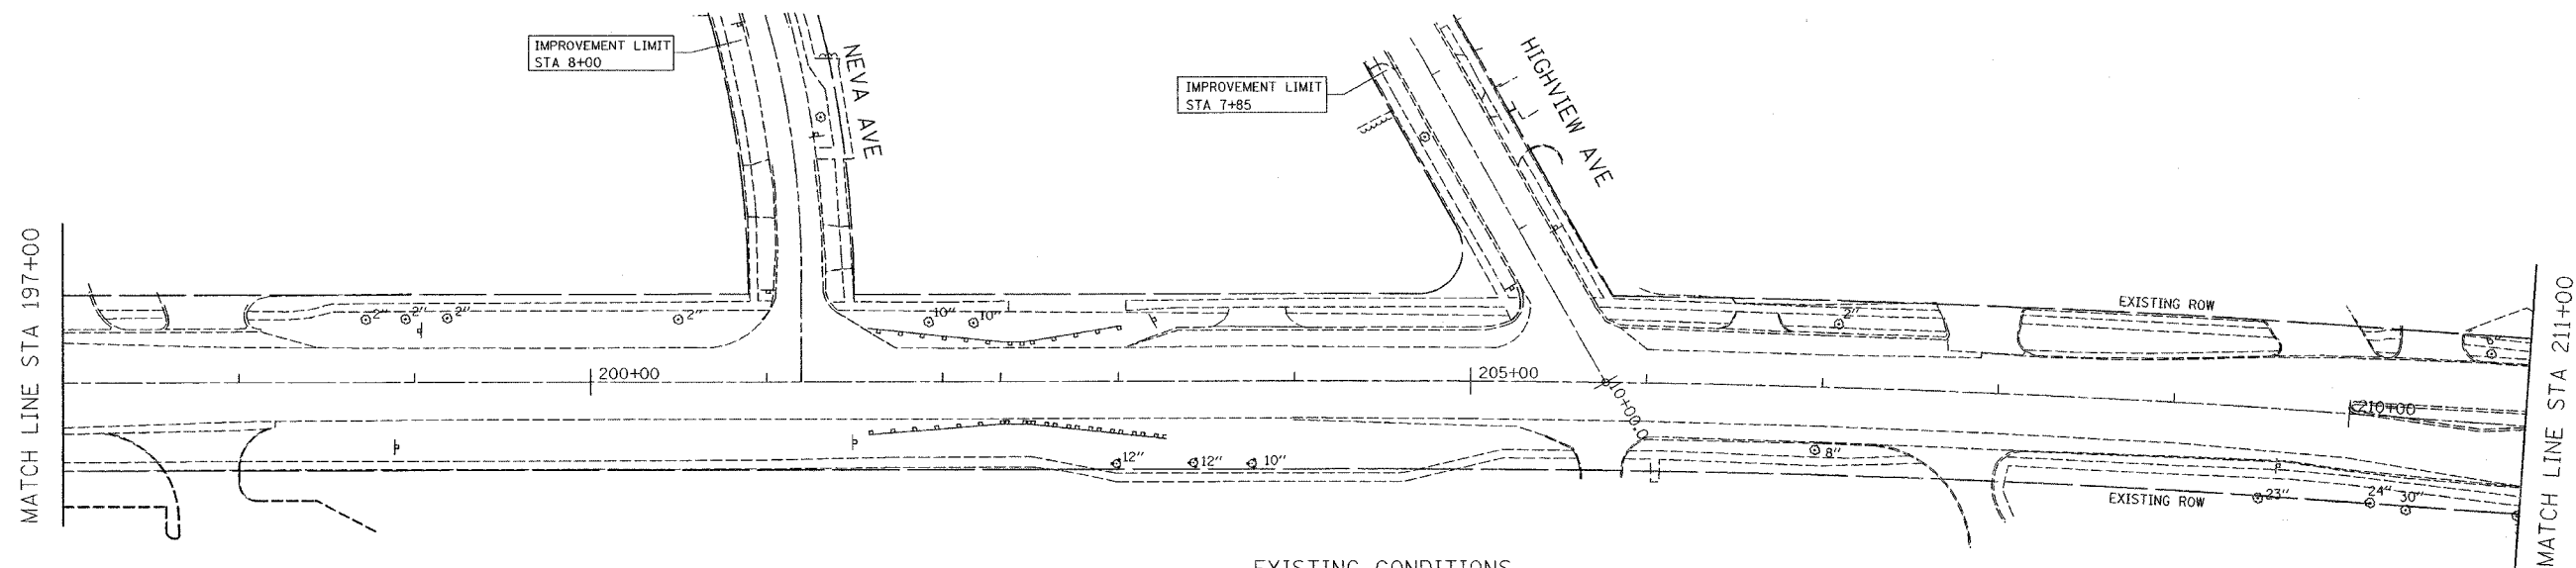


F.A.U. RTE.	SECTION	COUNTY	TOTAL SHEETS	SHEET NO.
3537	5Y-R-4	DUPAGE	391	235
STA. 197+00		TO STA. 211+00		
FED. ROAD DIST. NO. 1		ILLINOIS	FED. AID PROJECT	
CONTRACT NO. 62295				

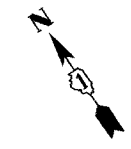


EXISTING CONDITIONS

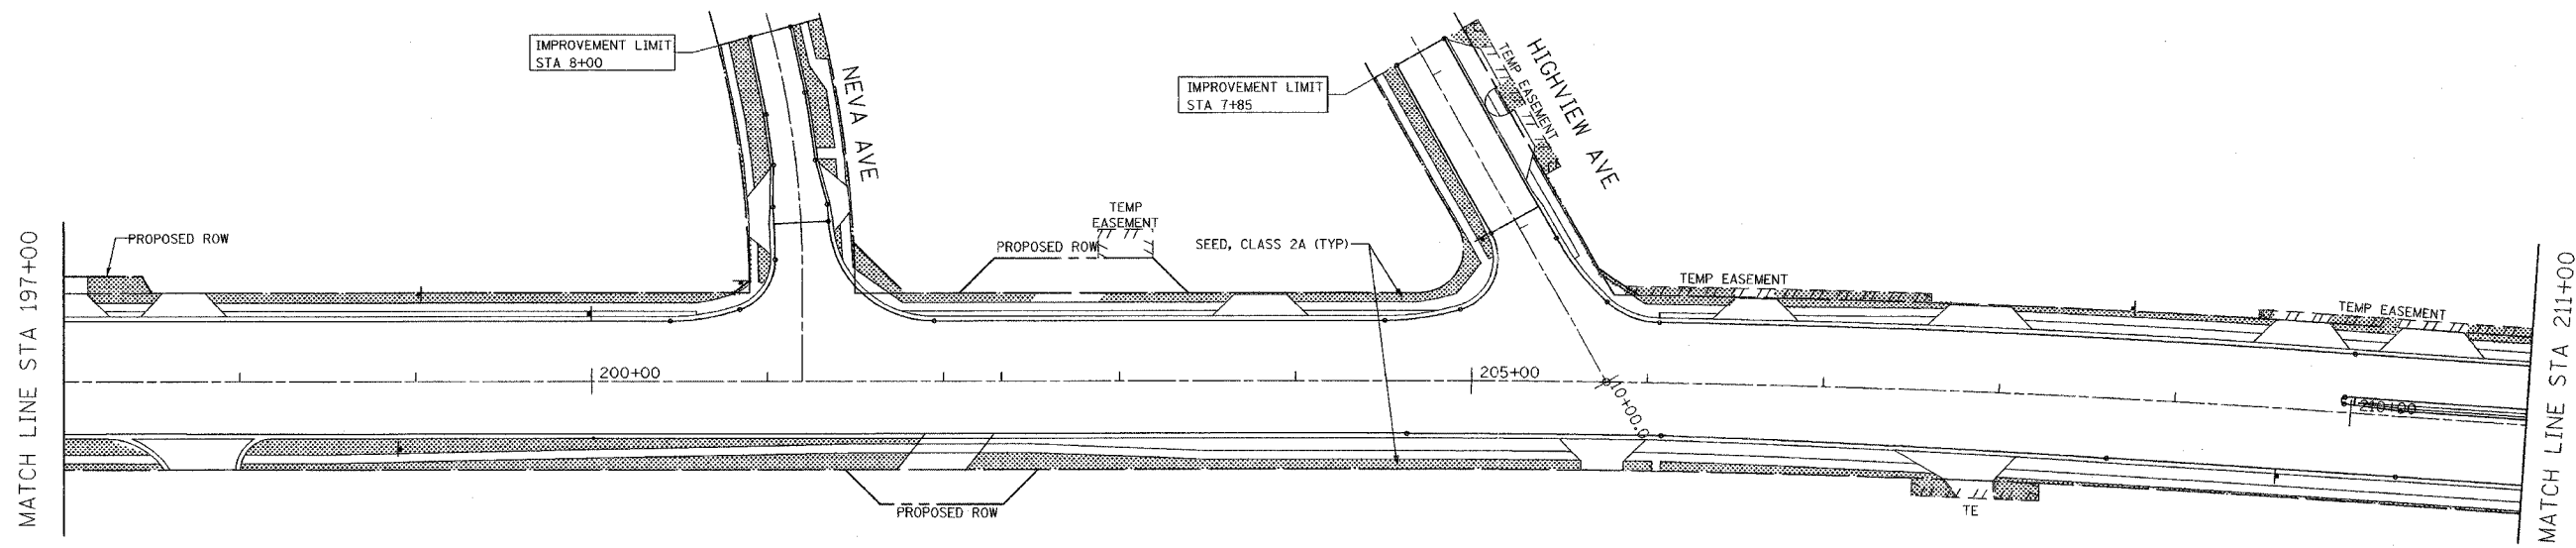

PROPOSED IMPROVEMENT

LEGEND
 SEED, CLASS 2A

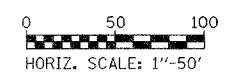

REVISIONS	
NAME	DATE

ILLINOIS DEPARTMENT OF TRANSPORTATION
LANDSCAPE PLANS
 US ROUTE 20 (LAKE STREET)
 DESIGNED BY: IDOT
 DRAWN BY: ALS
 CHECKED BY: SR
 SCALE: 1"=50'
 DATE: 03/01/05

I:\1111_dot171454_us20_cad11454p102-1b.sht