


F.A.U. RTE.	SECTION	COUNTY	TOTAL SHEETS	SHEET NO.
3537	5Y-R-4	DUPAGE	377	237
STA. 226+00		TO STA. 228+50		
FED. ROAD DIST. NO. 1		ILLINOIS FED. AID PROJECT		
CONTRACT NO. 62295				

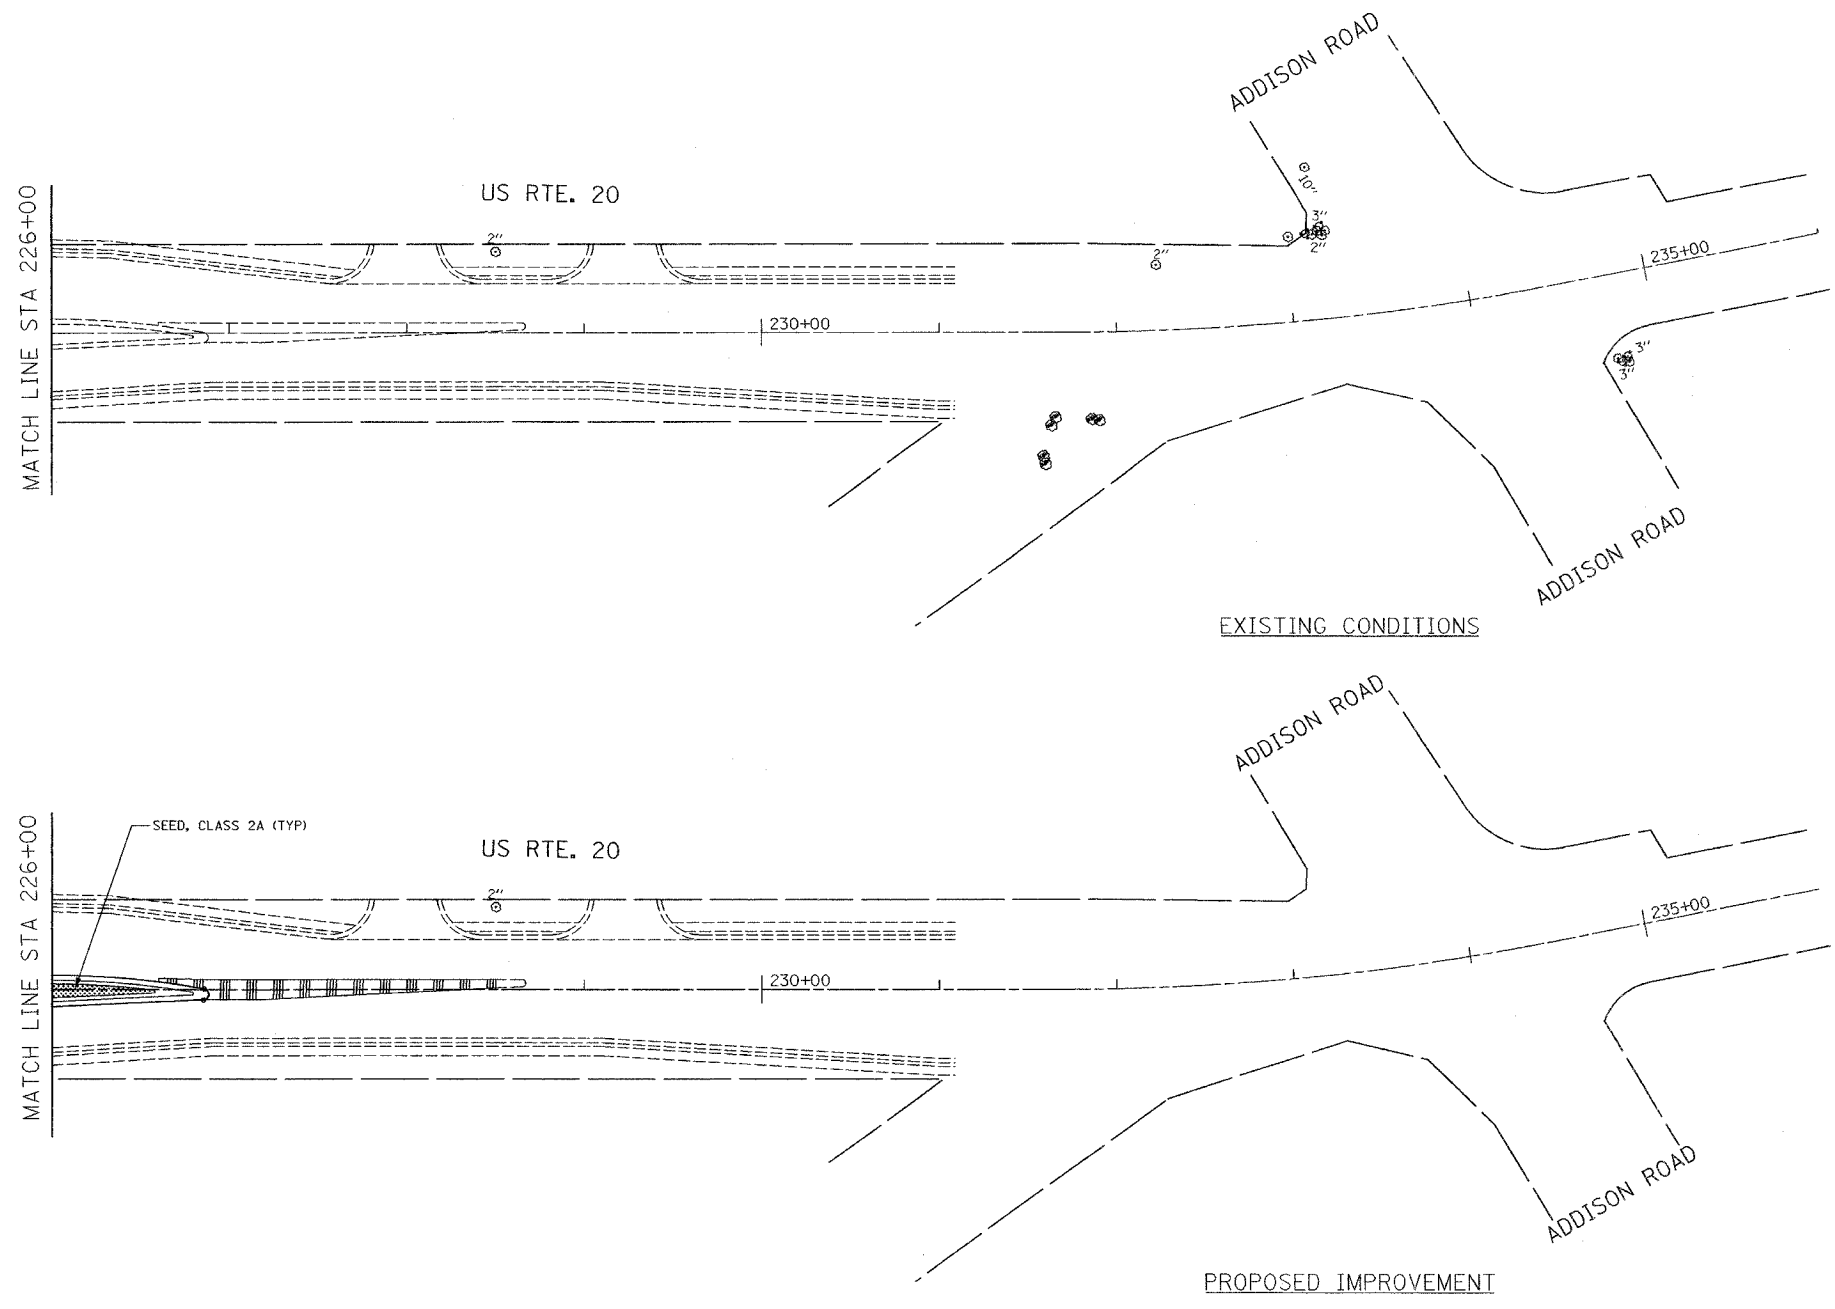

LEGEND

 SEED, CLASS 2A

0 50 100
HORIZ. SCALE: 1"=50'

REVISIONS	
NAME	DATE

ILLINOIS DEPARTMENT OF TRANSPORTATION

LANDSCAPE PLANS
US ROUTE 20 (LAKE STREET)

DESIGNED BY: IDOT
DRAWN BY: ALS
CHECKED BY: SR

SCALE: 1"=50'
DATE: 03/01/05

I:_dca\171484_us20\cad\4d64p102-1b.sht