


F.A.U. RTE.	SECTION	COUNTY	TOTAL SHEETS	SHEET NO.
3537	5Y-R-4	DUPAGE	397	26
STA 105+70.70		TO STA 123+00		
FED. ROAD DIST. NO.	ILLINOIS	FED. AID PROJECT		
CONTRACT NO. 62295				

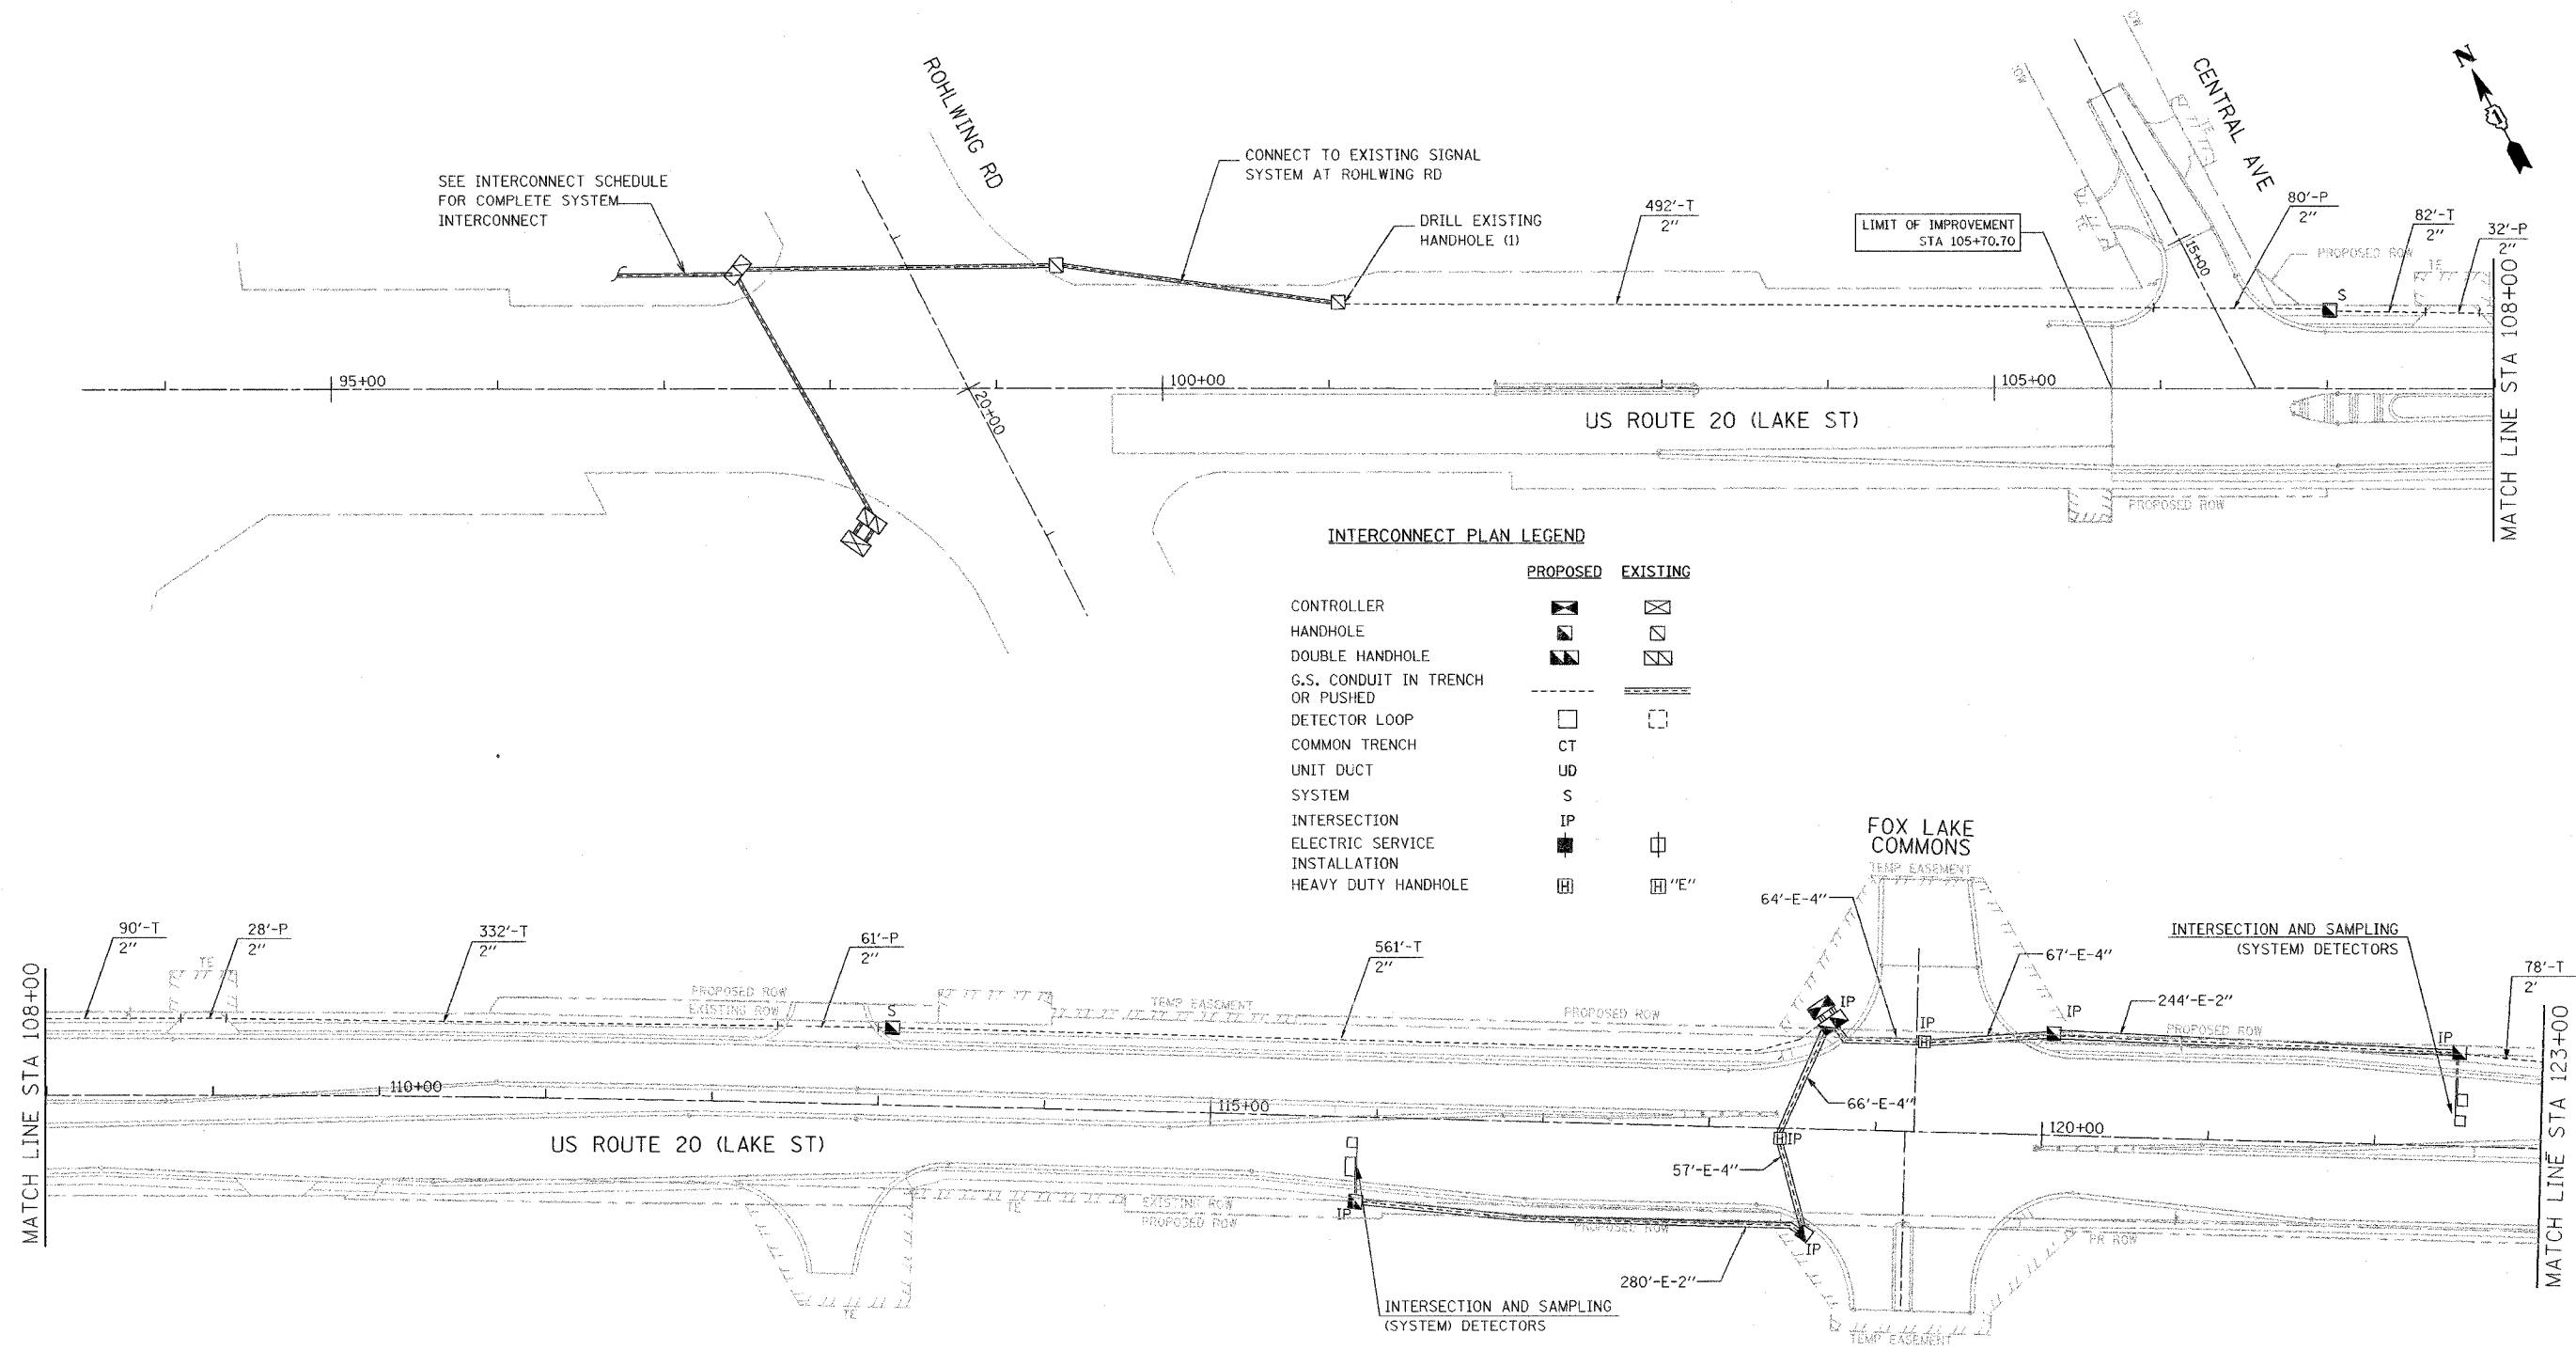

- NOTES:**
1. MASTER CONTROLLER AND PHONE FOR THIS "ECONOLITE" SYSTEM INTERCONNECT IS LOCATED AT U.S. ROUTE 20 @ IL. ROUTE 53, EAST RAMPS.
 2. BOTH SYSTEMS WILL BE LINKED BY CONDUIT. HOWEVER, THE FIBER OPTIC CABLE WILL NOT BE CONNECTED BETWEEN THEM. THE EXTRA FIBER OPTIC CABLE TO MAKE THE CONNECTION WILL BE COILED UP AND PLACED IN THE DOUBLE HANDHOLE (TYPICAL).
 3. THE RE-OPTIMIZATION OF EACH "SYSTEM" WILL BE PERFORMED SEPARATELY BY AN I.D.O.T. CERTIFIED "SYSTEMS" ENGINEER.

THE TRAFFIC SIGNAL CONTROL EQUIPMENT FOR THE FUTURE PROJECT SHALL BE "ECONOLITE" TO MATCH THE EXISTING ADJACENT SYSTEM.

REVISIONS	
NAME	DATE

ILLINOIS DEPARTMENT OF TRANSPORTATION

INTERCONNECT PLAN
US ROUTE 20 (LAKE STREET)

SCALE: 1"=50'
DATE: 03/01/05

DRAWN BY: MJH
DESIGNED BY: MJH
CHECKED BY: RN