


F.A.U. RTE.	SECTION	COUNTY	TOTAL SHEETS	SHEET NO.
3637	5Y-R-4	DUPAGE	392	258
STA 152+00		TO STA 182+00		
FED. ROAD DIST. NO.	ILLINOIS	FED. AID PROJECT		
CONTRACT NO. 62295				

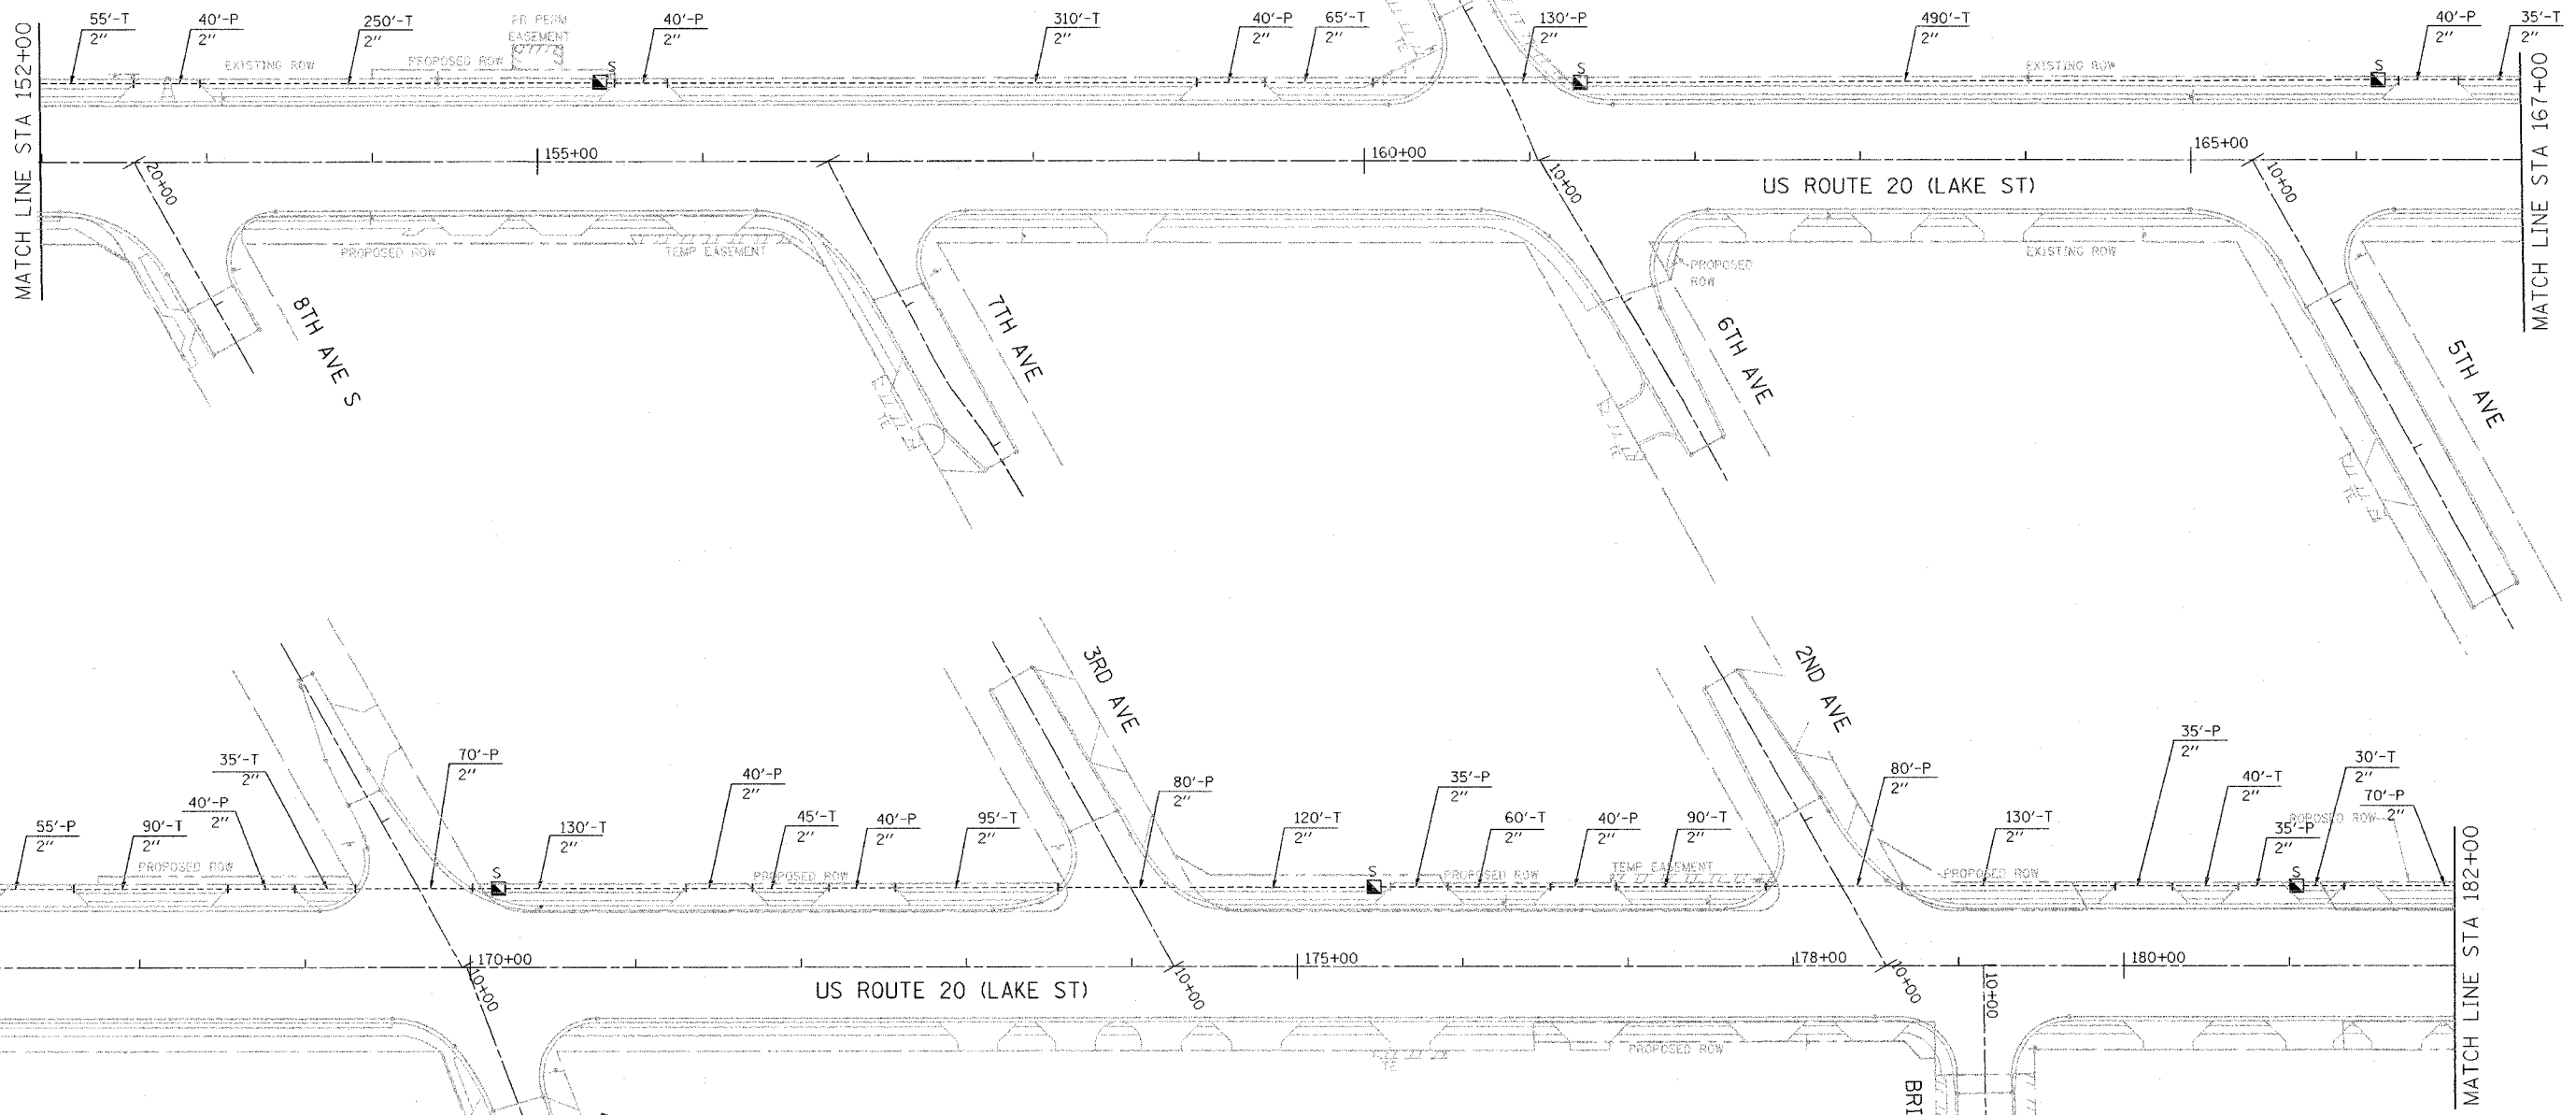

INTERCONNECT PLAN LEGEND

	PROPOSED	EXISTING
CONTROLLER	☒	☒
HANDHOLE	☒	☒
DOUBLE HANDHOLE	☒	☒
G.S. CONDUIT IN TRENCH OR PUSHED	---	---
DETECTOR LOOP	□	□
COMMON TRENCH	CT	
UNIT DUCT	UD	
SYSTEM	S	
INTERSECTION	IP	
ELECTRIC SERVICE INSTALLATION	■	⊕
HEAVY DUTY HANDHOLE	⊞	⊞ "E"

REVISIONS	
NAME	DATE

ILLINOIS DEPARTMENT OF TRANSPORTATION

INTERCONNECT PLAN
US ROUTE 20 (LAKE STREET)

SCALE: 1"=50'
DATE: 03/01/05

DRAWN BY: MJH
DESIGNED BY: MJH
CHECKED BY: RN

18_0417148_0020001.dwg