



F.A.U. RTE.	SECTION	COUNTY	TOTAL SHEETS	SHEET NO.
3537	5Y-R-4	DUPAGE	392	269
STA.		TO STA.		
FED. ROAD DIST. NO.		ILLINOIS FED. AID PROJECT		
CONTRACT NO. 62295				

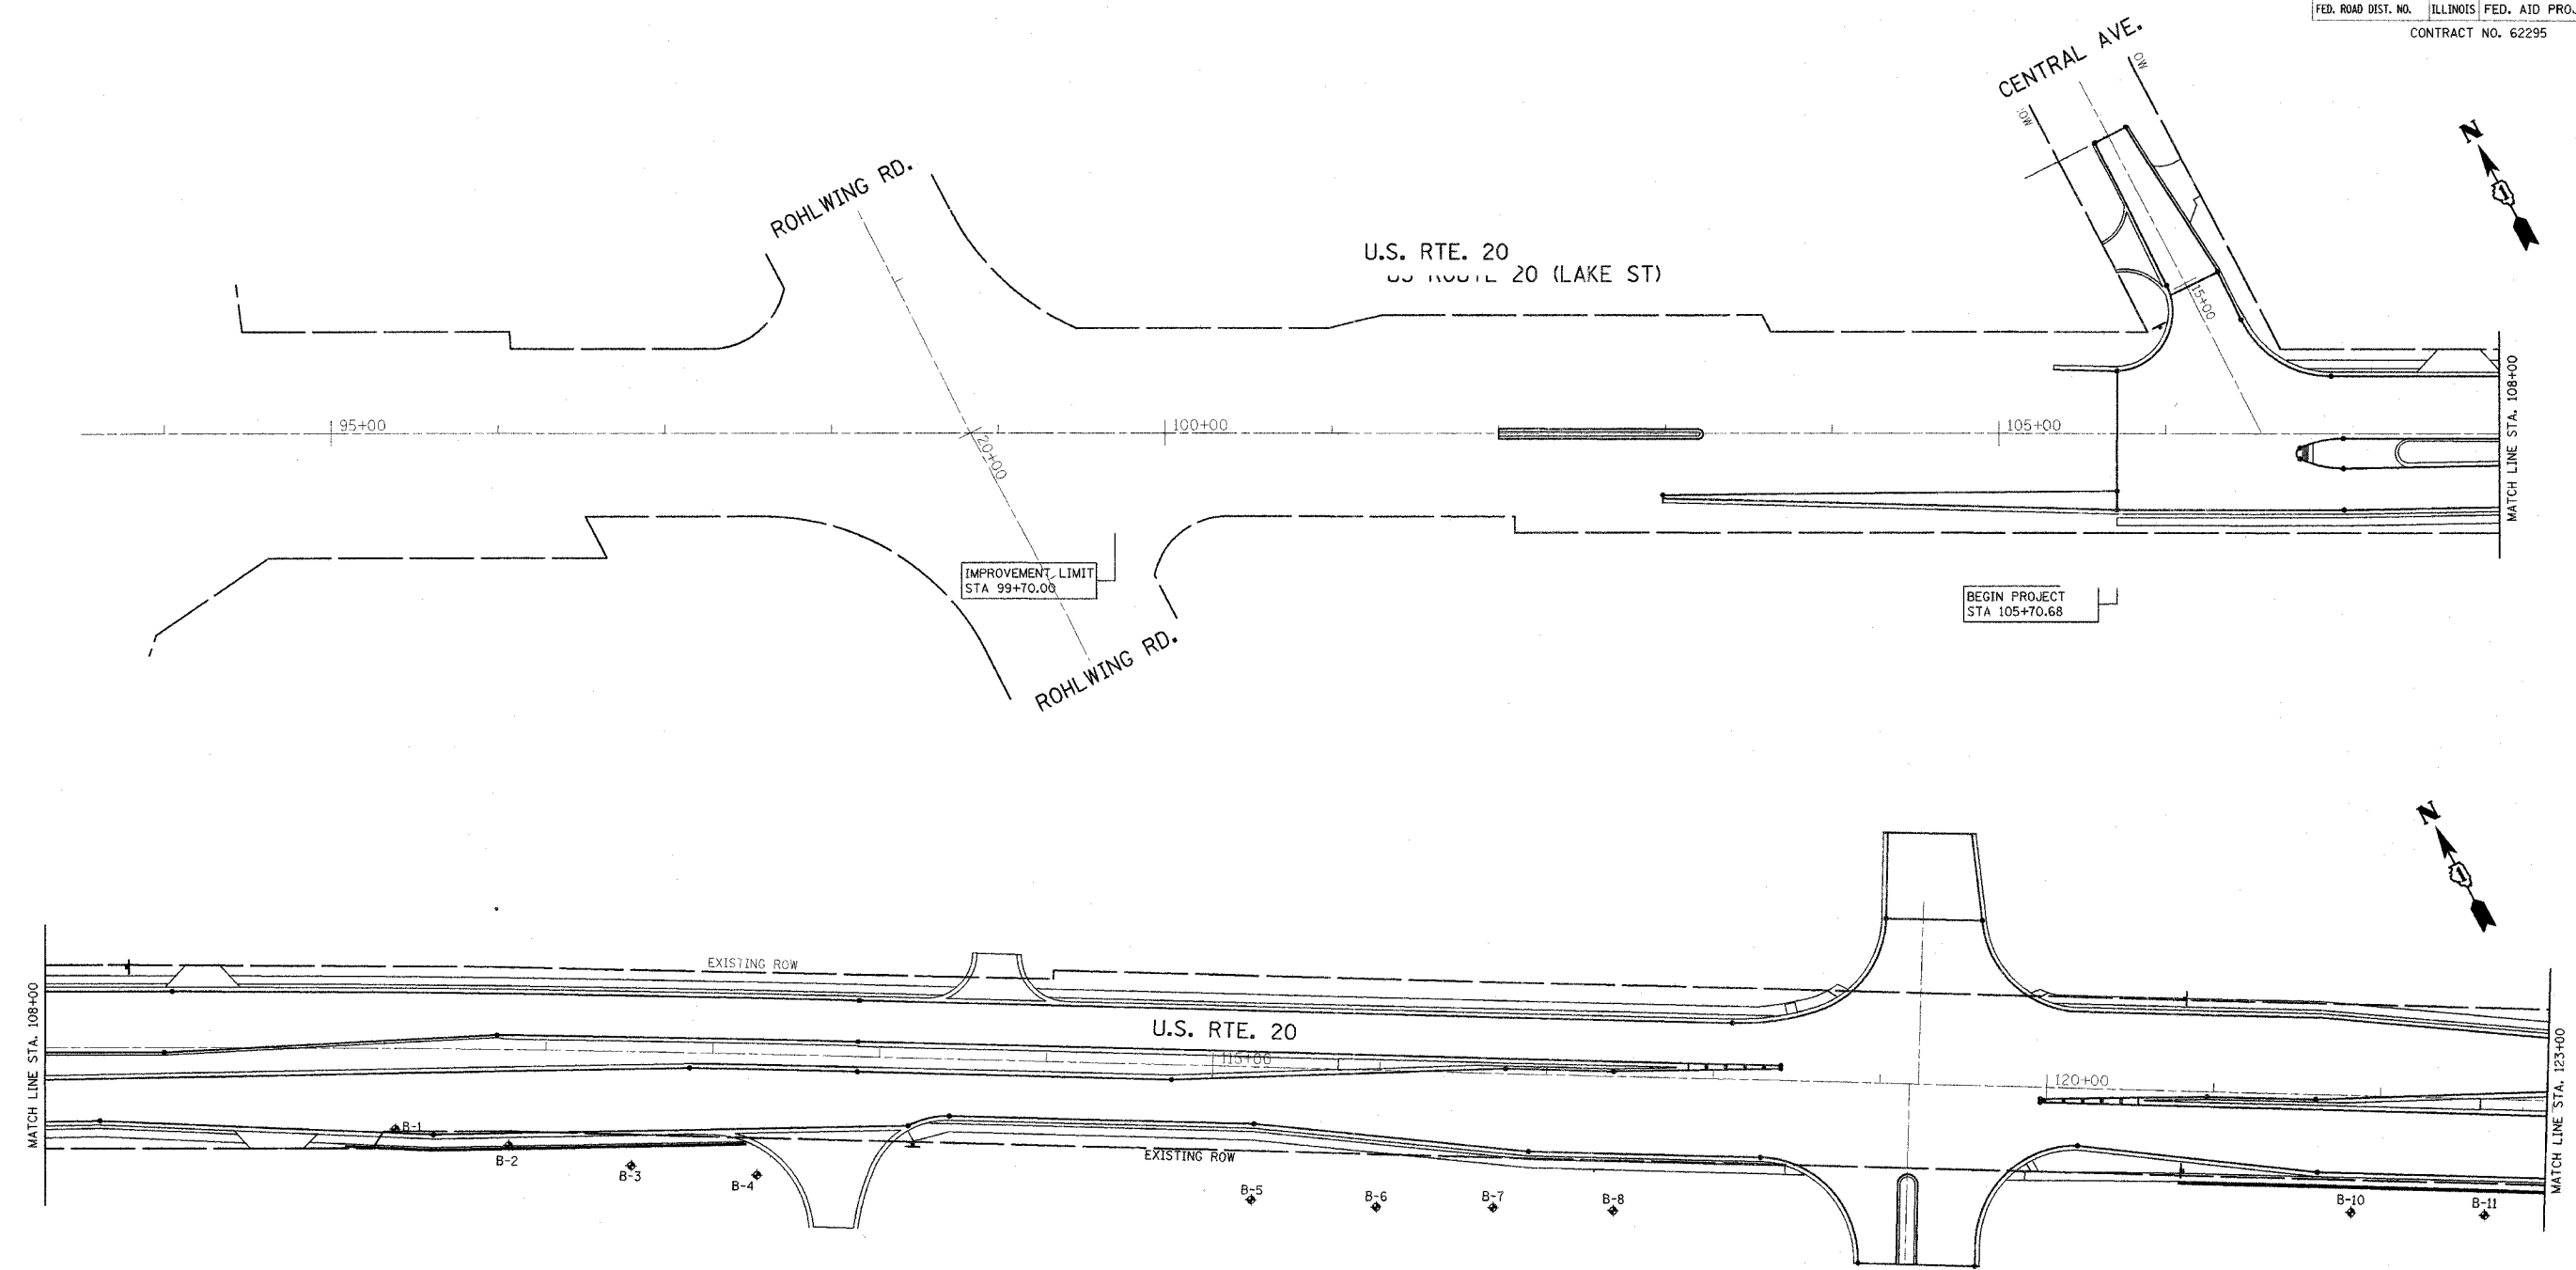

NOTE:
 ALL LIGHTING REMOVAL FROM WEST PROJECT
 LIMIT TO STA. 125+00 PERFORMED BY OTHERS

A DR

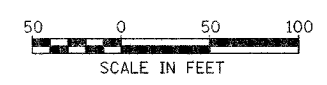

REVISIONS	
NAME	DATE

ILLINOIS DEPARTMENT OF TRANSPORTATION

LIGHTING REMOVAL PLAN 1 OF 5
U.S. ROUTE 20 (LAKE ST)

SCALE: 1" = 50'
 DATE 03/01/05

DRAWN BY: CMW
 DESIGNED BY: CMW
 CHECKED BY: DEM

SHEET LR-1

FILES

... \eng\proj\62295\62295_03.dwg 3/1/2005 8:38:24 AM