



| | | | | |
|---------------------|----------|------------------|--------------|-----------|
| F.A.U. RTE. | SECTION | COUNTY | TOTAL SHEETS | SHEET NO. |
| 3537 | 5Y-R-4 | DUPAGE | 397 | 270 |
| STA. | TO STA. | | | |
| FED. ROAD DIST. NO. | ILLINOIS | FED. AID PROJECT | | |
| CONTRACT NO. 62295 | | | | |

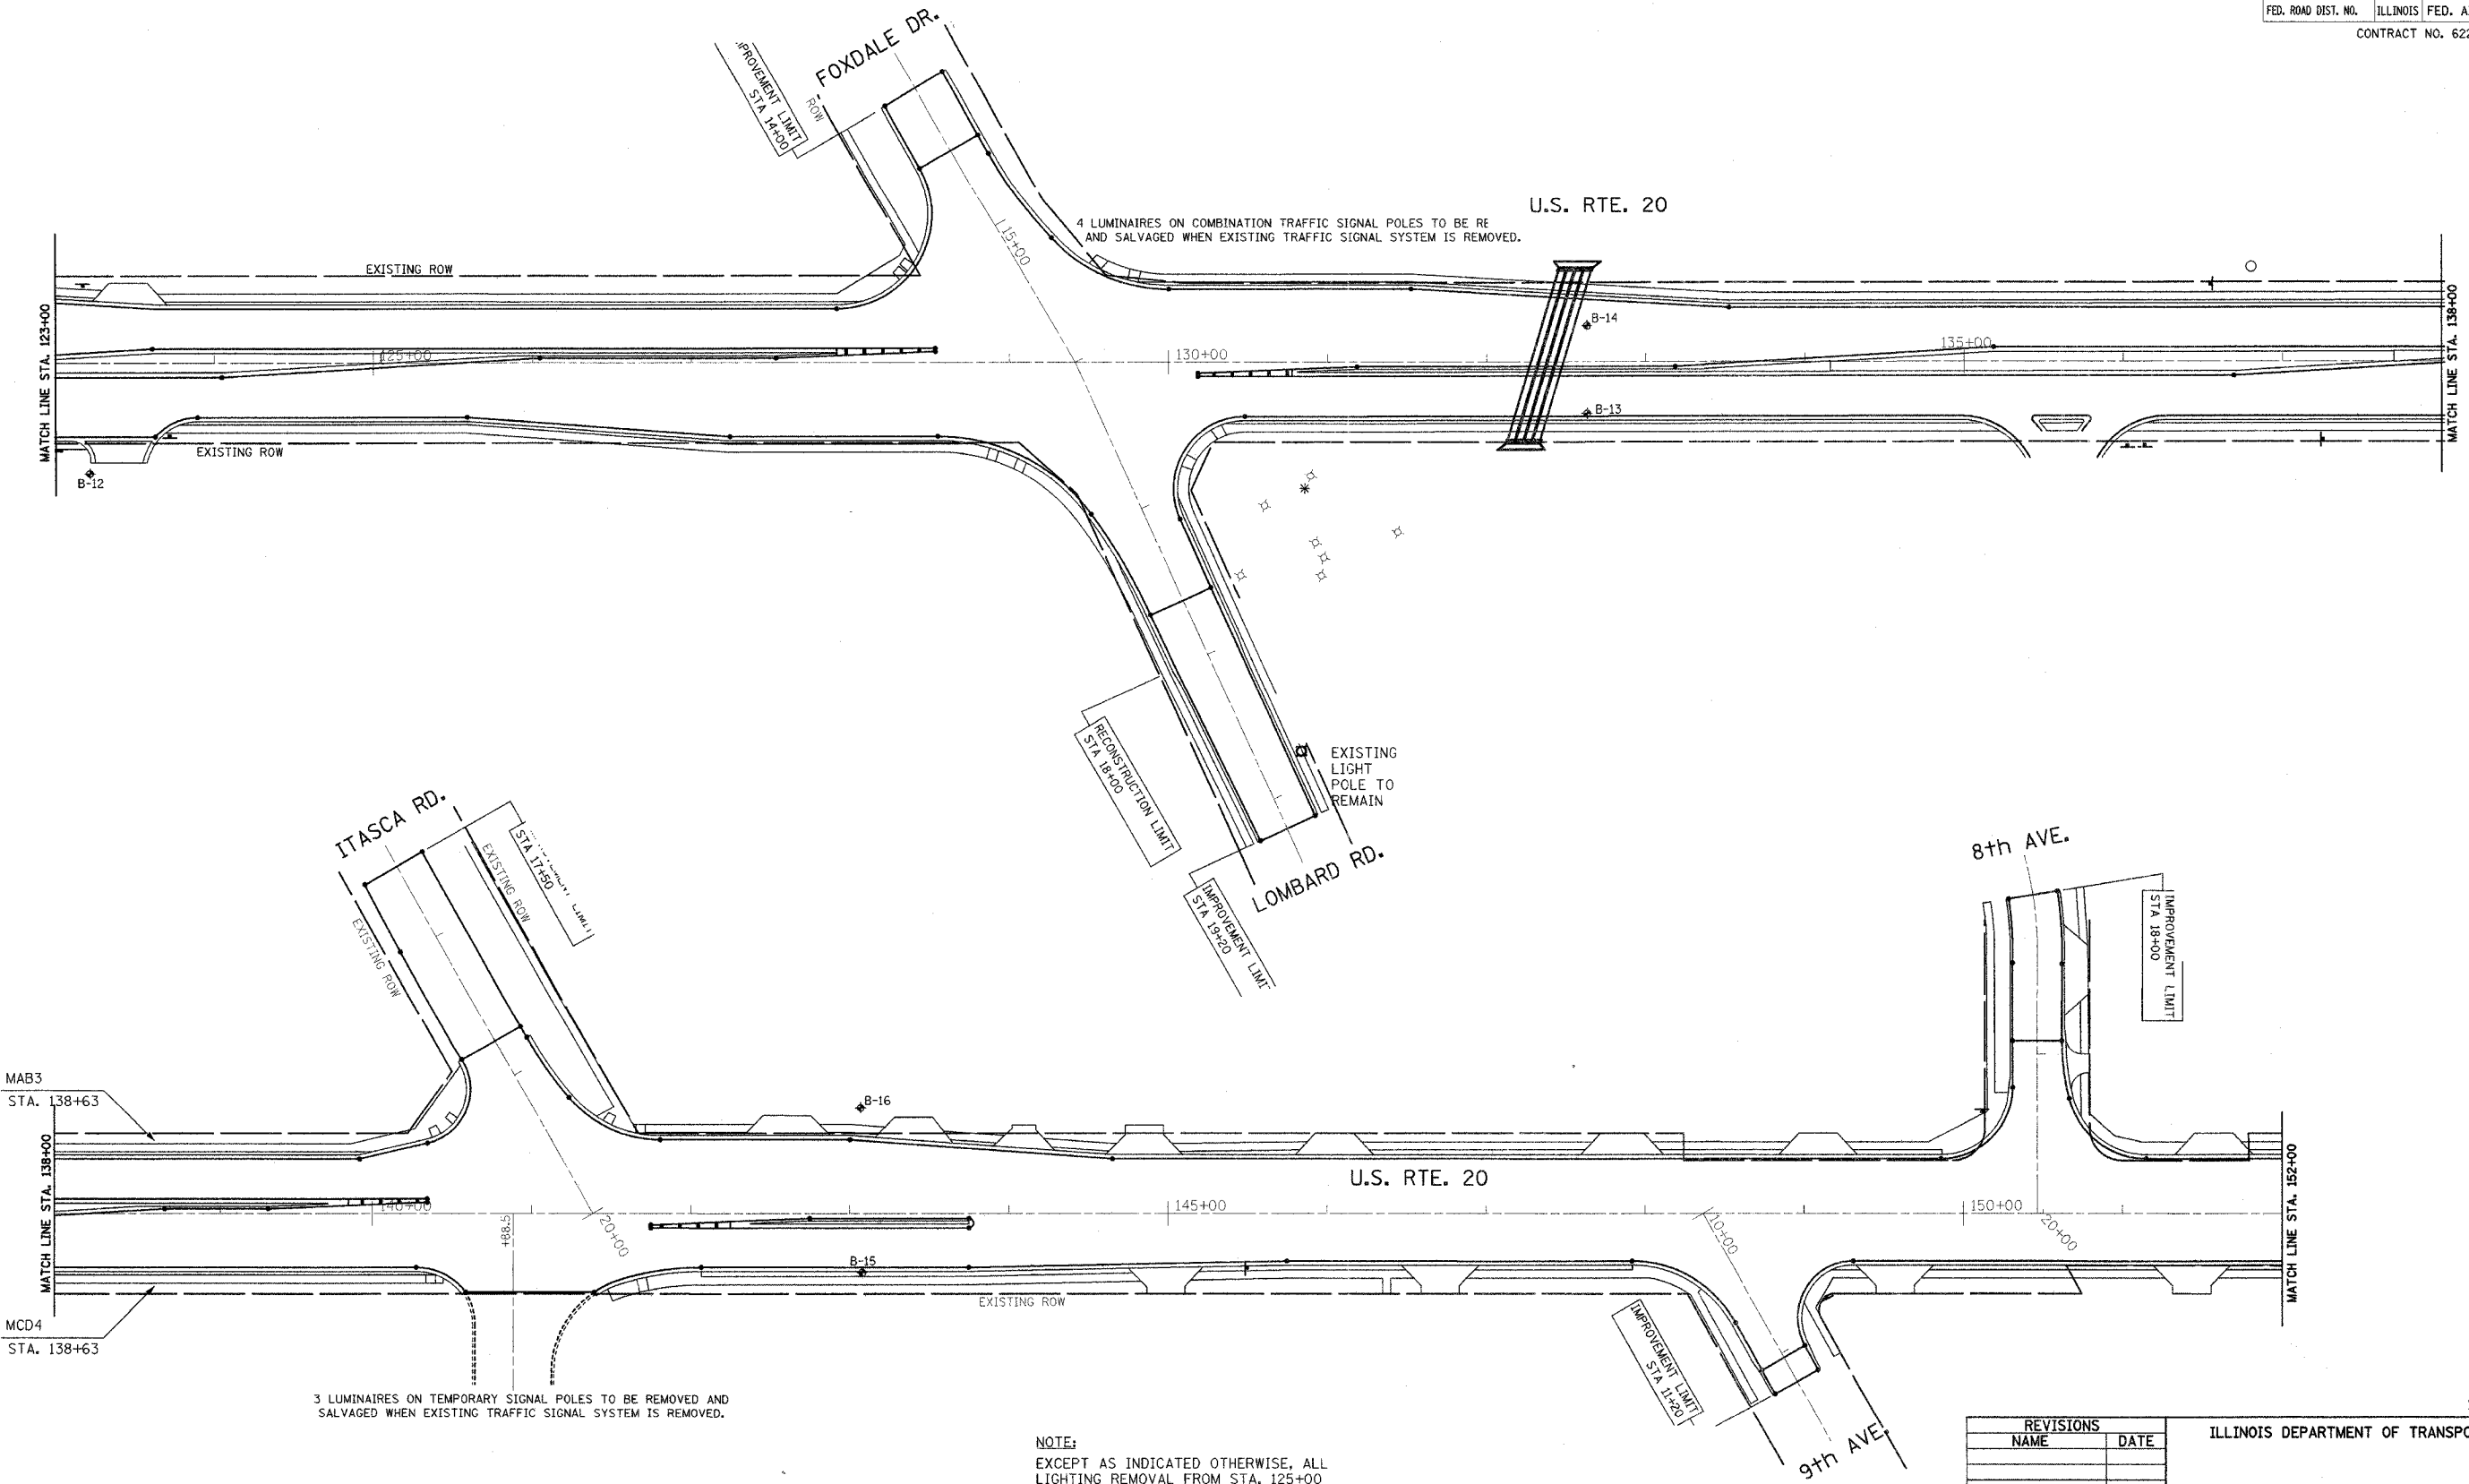

NOTE:
EXCEPT AS INDICATED OTHERWISE, ALL LIGHTING REMOVAL FROM STA. 125+00 TO STA. 152+00 PERFORMED BY OTHERS.

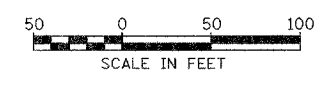

| REVISIONS | |
|-----------|------|
| NAME | DATE |
| | |
| | |
| | |
| | |
| | |
| | |
| | |
| | |
| | |
| | |

ILLINOIS DEPARTMENT OF TRANSPORTATION

**LIGHTING REMOVAL PLAN 2 OF 5
U.S. ROUTE 20 (LAKE ST)**

SCALE: 1" = 50'
DATE 03/01/05

DRAWN BY: CMW
DESIGNED BY: CMW
CHECKED BY: DEM

SHEET LR-2

815

I:\proj\2005\2005_03\15\2005_03_31_05_37.dwg