



F.A.U. RTE.	SECTION	COUNTY	TOTAL SHEETS	SHEET NO.
3537	5Y-R-4	DUPAGE	272	271
STA.	TO STA.			
FED. ROAD DIST. NO.	ILLINOIS FED. AID PROJECT			
CONTRACT NO. 62295				

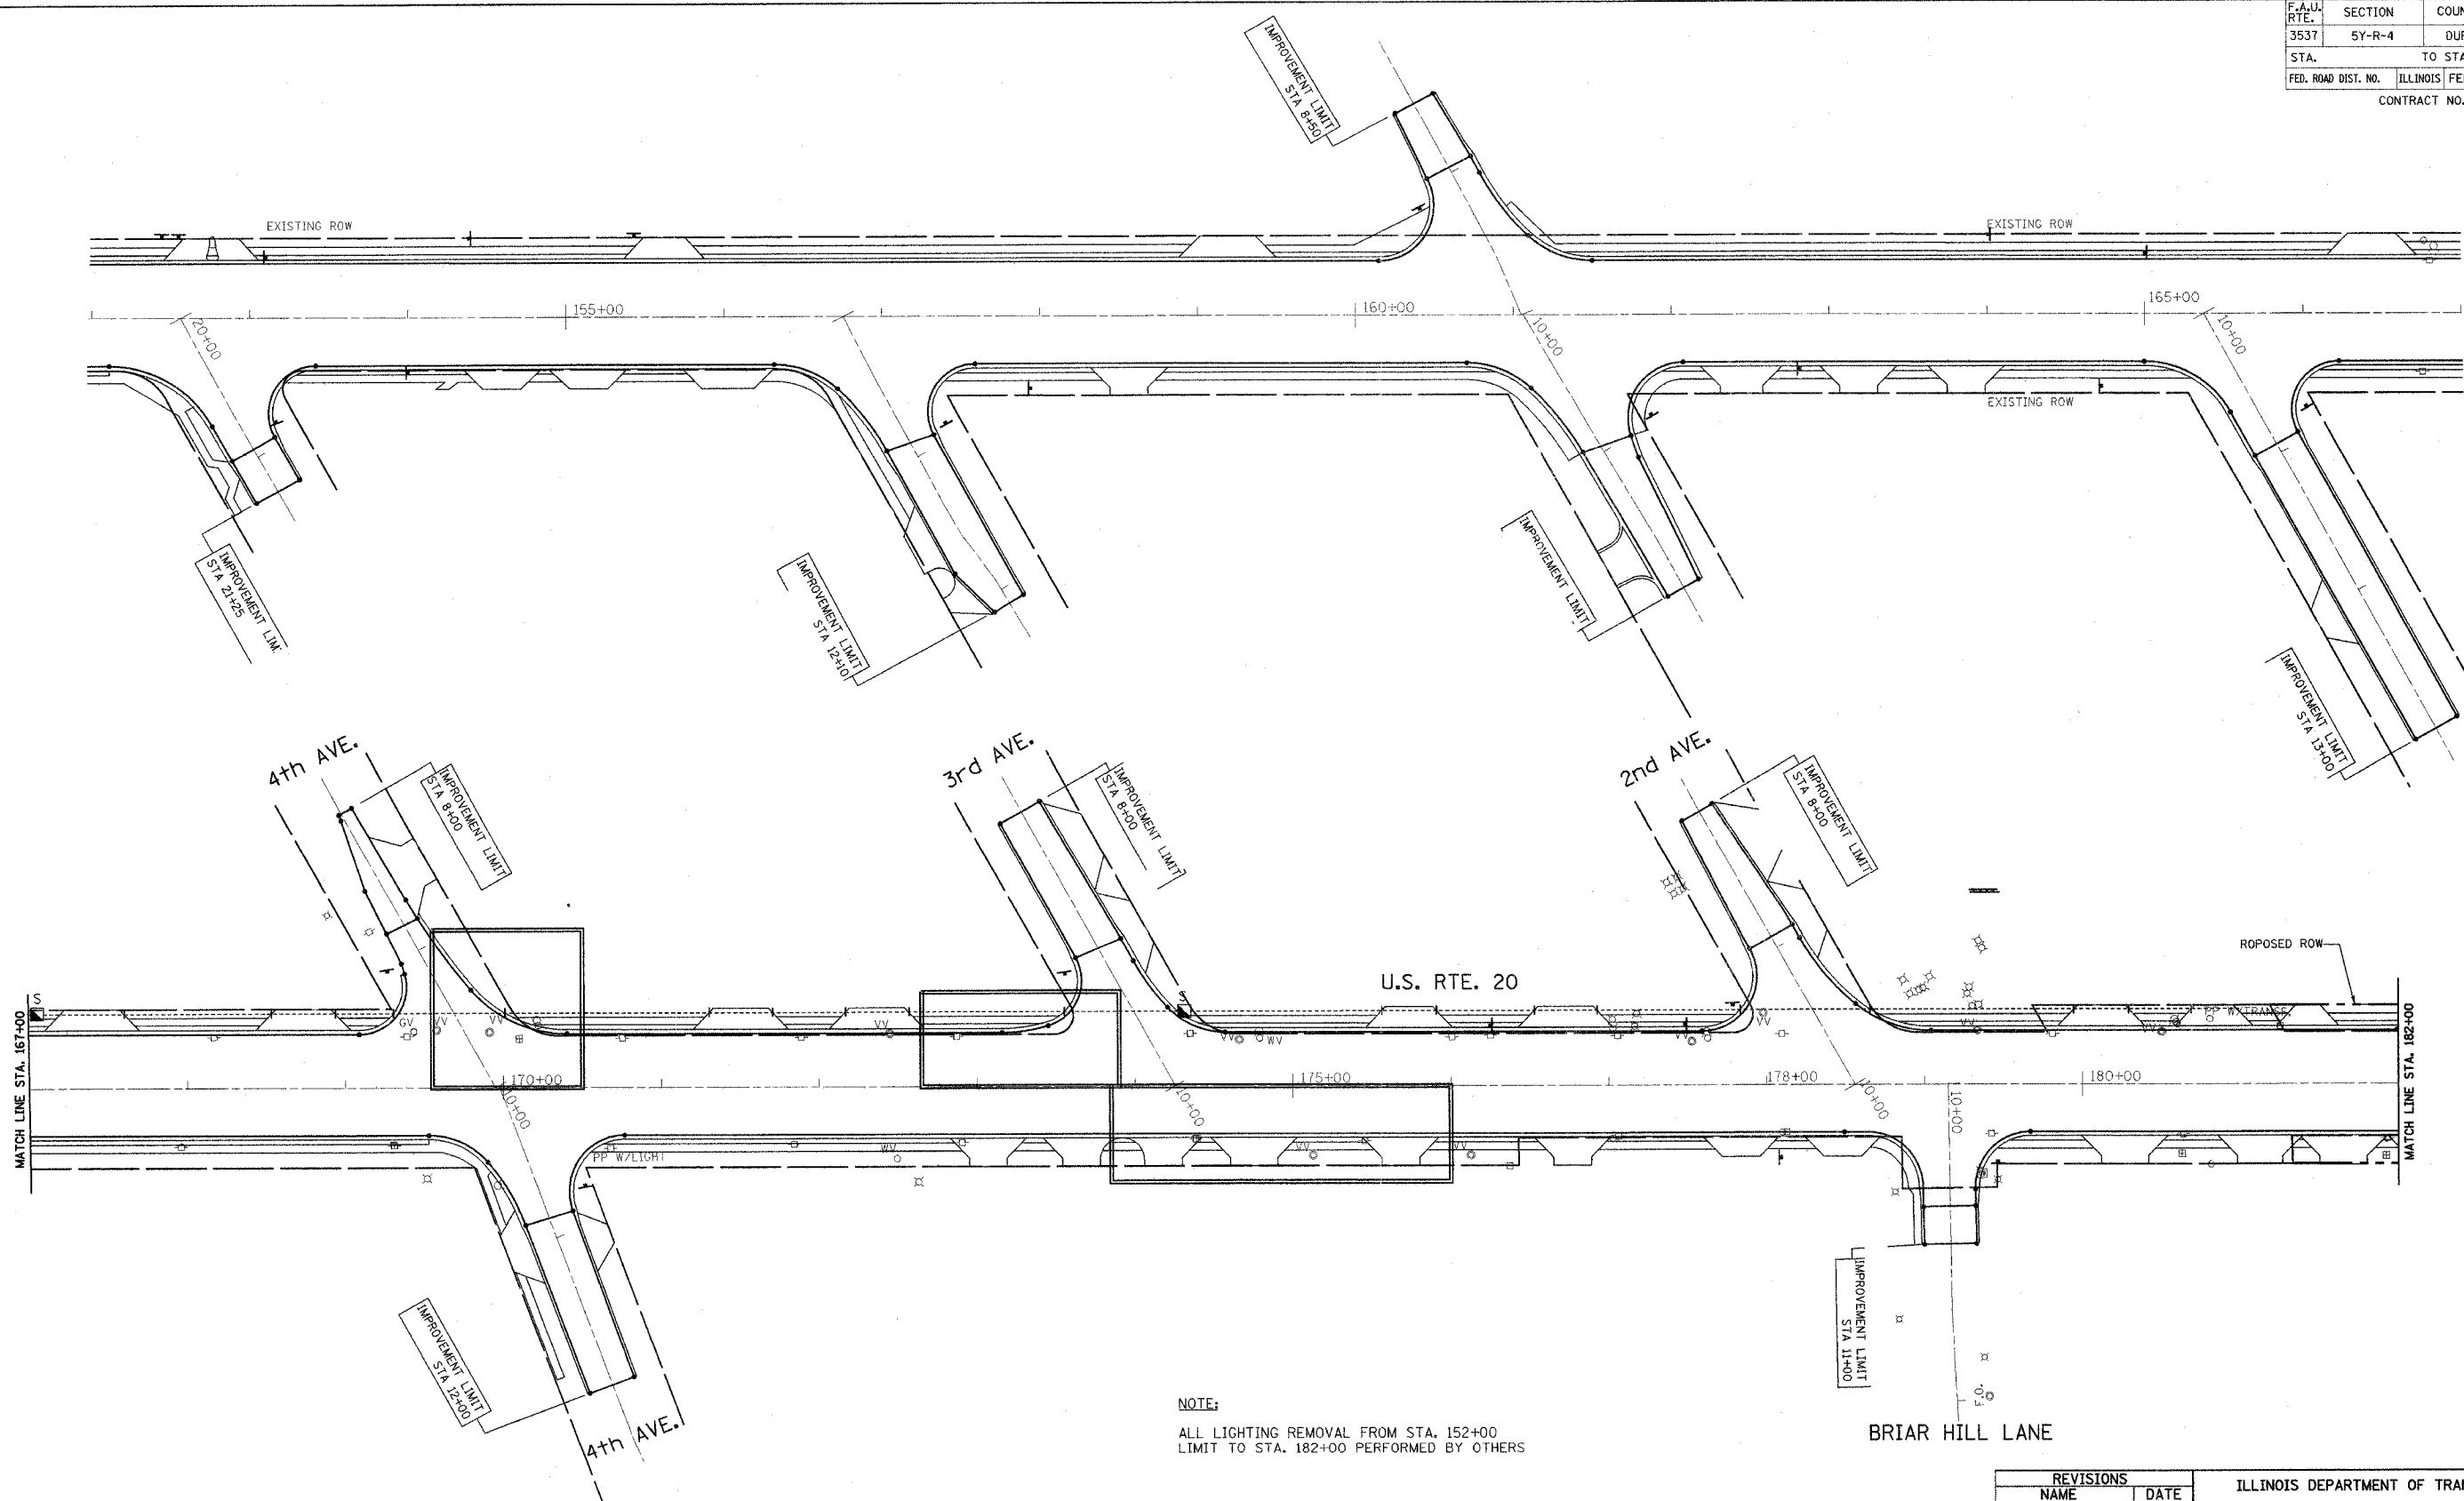

NOTE:  
 ALL LIGHTING REMOVAL FROM STA. 152+00  
 LIMIT TO STA. 182+00 PERFORMED BY OTHERS

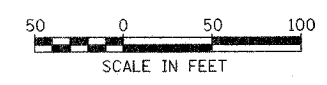

REVISIONS	
NAME	DATE

ILLINOIS DEPARTMENT OF TRANSPORTATION

LIGHTING REMOVAL PLAN 3 OF 5  
 U.S. ROUTE 20 (LAKE ST)

SCALE: 1" = 50'  
 DATE 03/01/05

DRAWN BY: CMW  
 DESIGNED BY: CMW  
 CHECKED BY: DEM

SHEET LR-3

...\\p0100\digital\proj\03-01-05\3/15/2005 9:36:03 AM