


F.A.U. RTE.	SECTION	COUNTY	TOTAL SHEETS	SHEET NO.
3537	5Y-R-4	DUPAGE	392	212
STA.		TO STA.		
FED. ROAD DIST. NO.	ILLINOIS	FED. AID PROJECT		
CONTRACT NO. 62295				

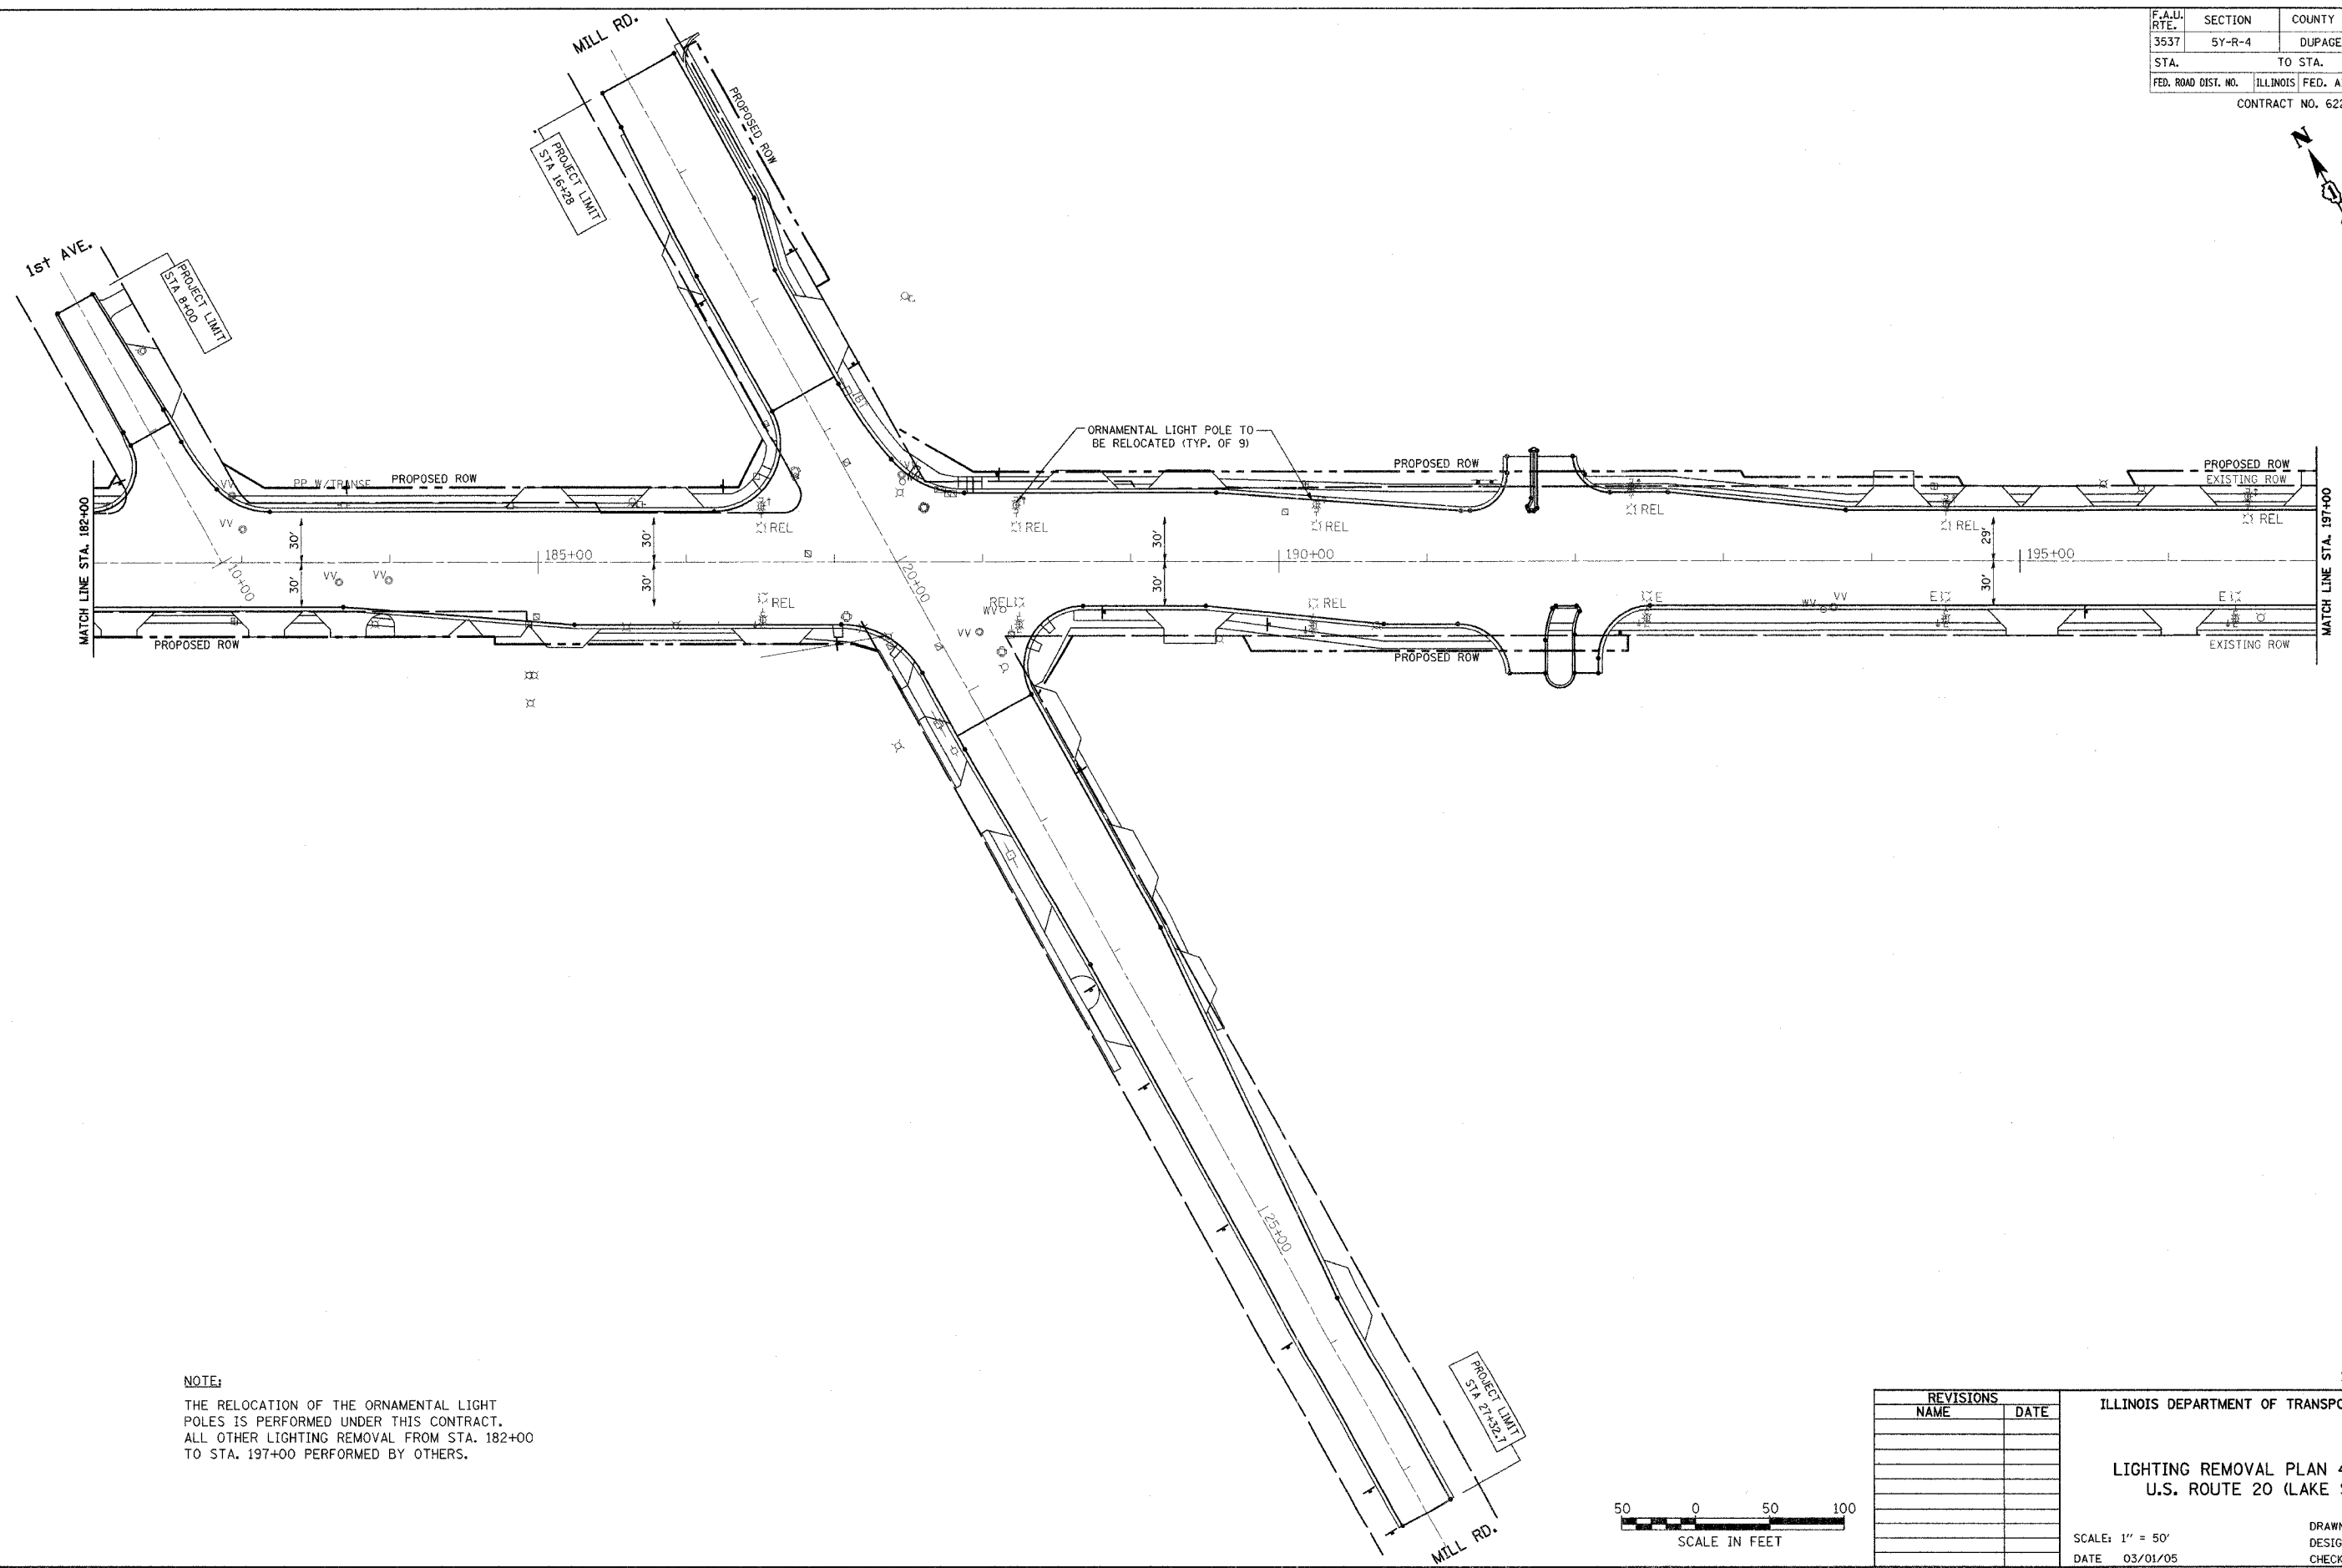

NOTE:  
 THE RELOCATION OF THE ORNAMENTAL LIGHT POLES IS PERFORMED UNDER THIS CONTRACT. ALL OTHER LIGHTING REMOVAL FROM STA. 182+00 TO STA. 197+00 PERFORMED BY OTHERS.

SHEET LR-4


REVISIONS	
NAME	DATE

ILLINOIS DEPARTMENT OF TRANSPORTATION

LIGHTING REMOVAL PLAN 4 OF 5  
 U.S. ROUTE 20 (LAKE ST)

SCALE: 1" = 50'  
 DATE 03/01/05

DRAWN BY: CMW  
 DESIGNED BY: CMW  
 CHECKED BY: DEM

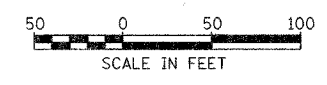

I:\p04001\p04001.dwg 3/15/2005 9:36:17 AM