
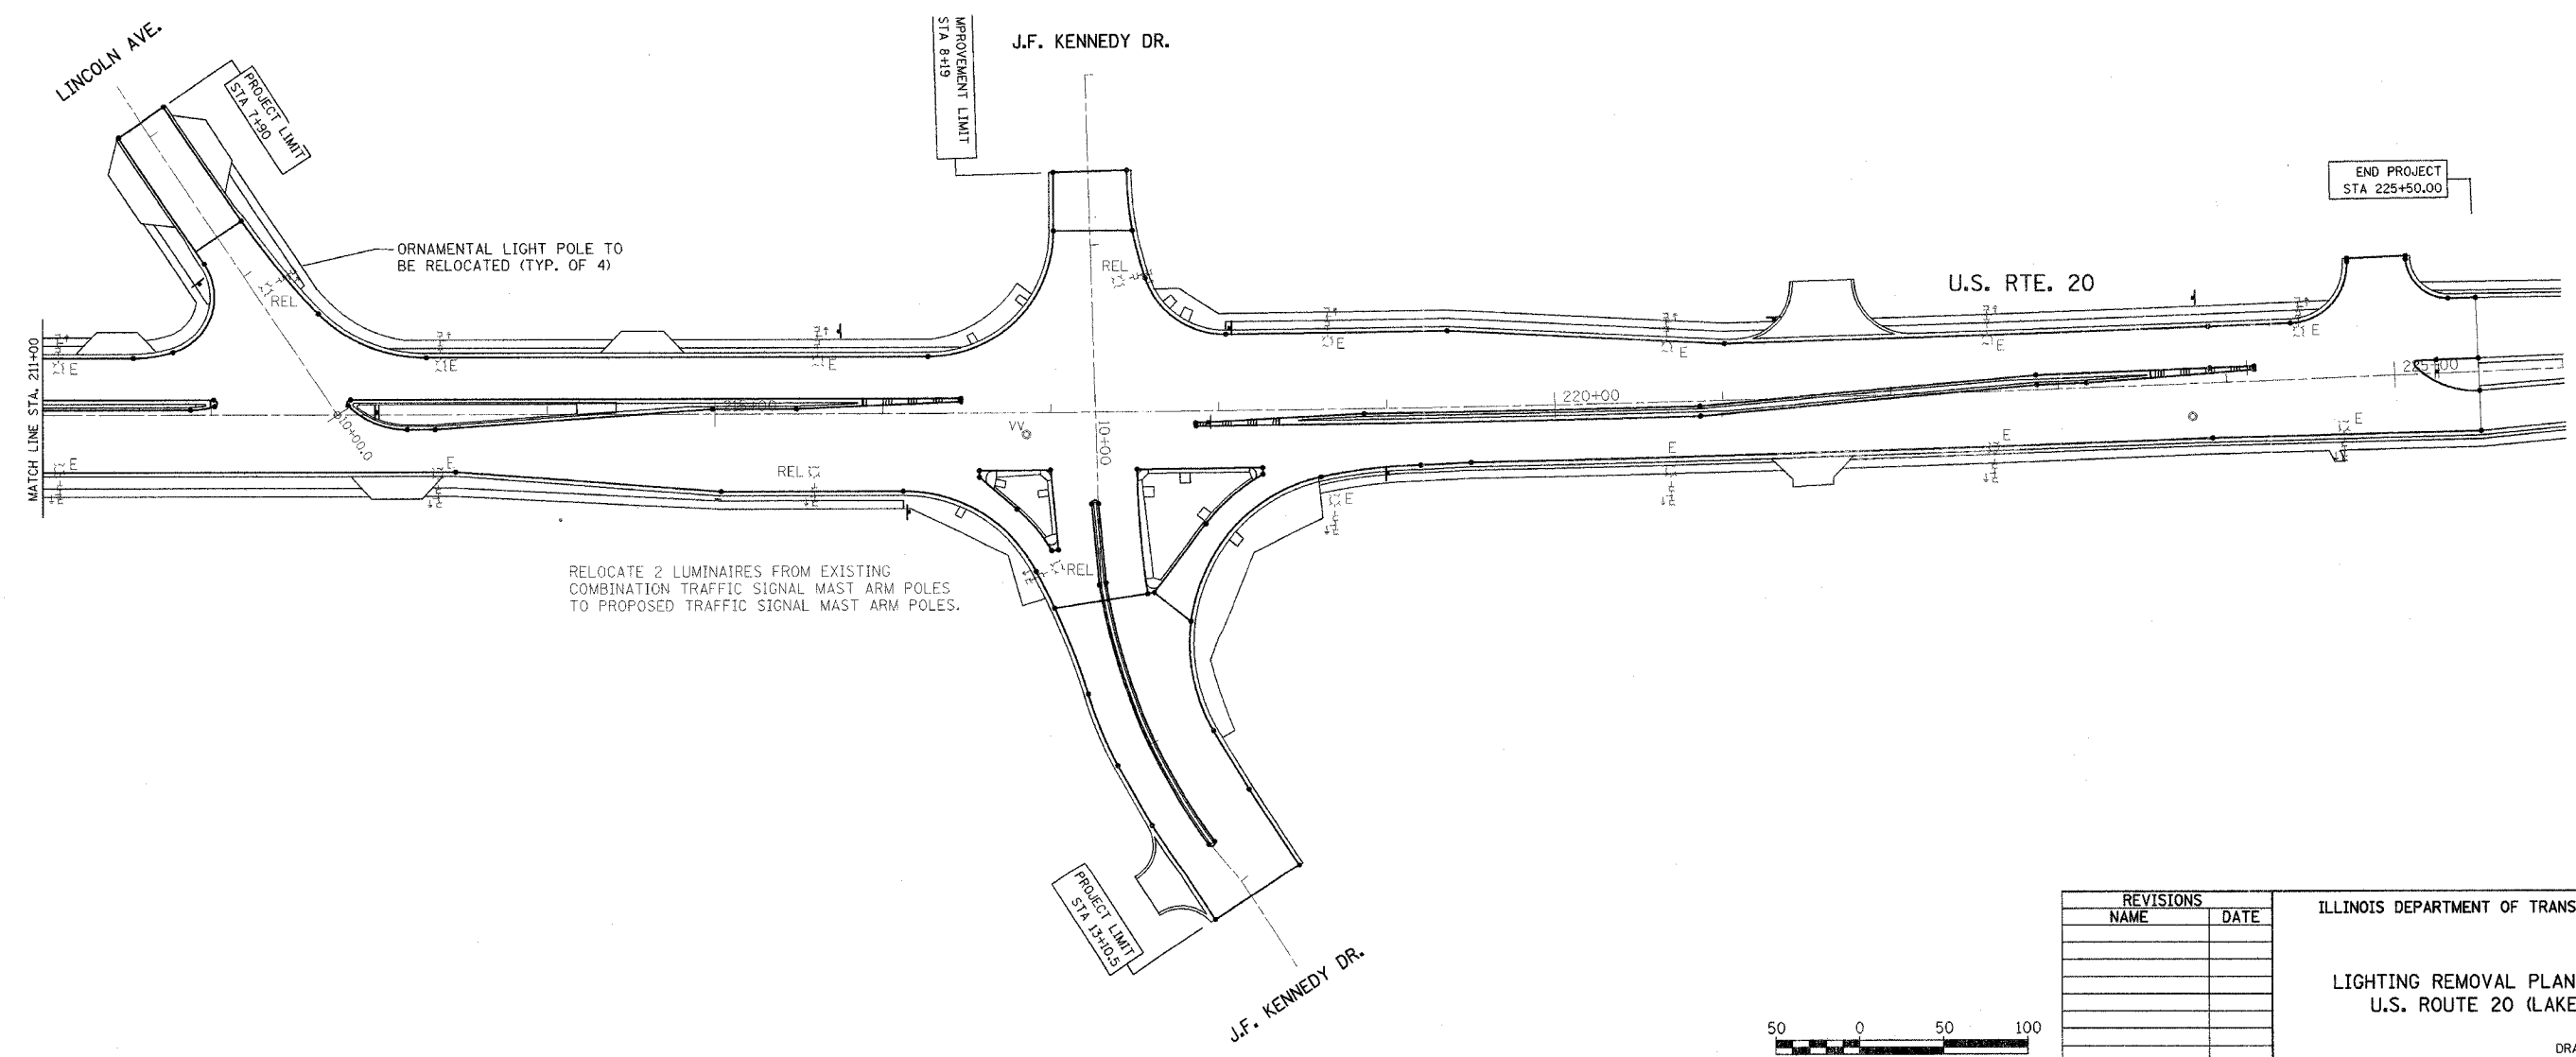


F.A.U. RTE.	SECTION	COUNTY	TOTAL SHEETS	SHEET NO.
3537	5Y-R-4	DUPAGE	399	273
STA.	TO STA.			
FED. ROAD DIST. NO.	ILLINOIS	FED. AID PROJECT		
CONTRACT NO. 62295				

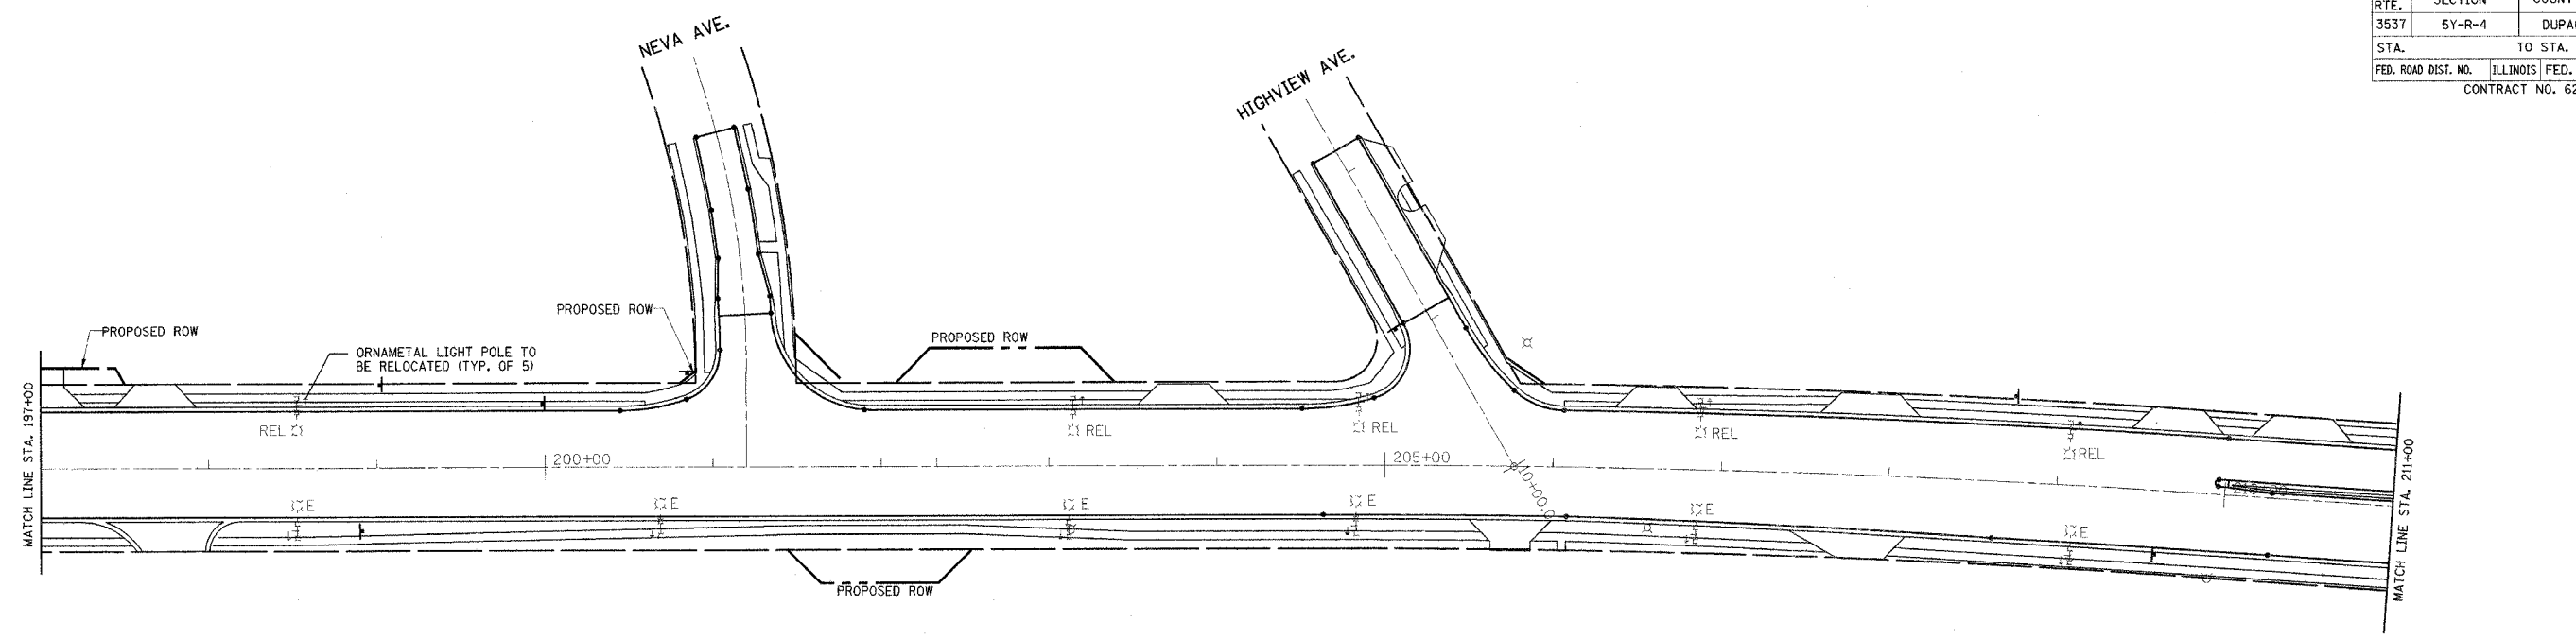


SHEET LR-5

REVISIONS	
NAME	DATE

ILLINOIS DEPARTMENT OF TRANSPORTATION

LIGHTING REMOVAL PLAN 5 OF 5  
U.S. ROUTE 20 (LAKE ST)

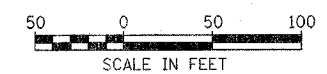

SCALE: 1" = 50'  
DATE 03/01/05

DRAWN BY: CMW  
DESIGNED BY: CMW  
CHECKED BY: DEM

FILES

I:\Projects\2005\2005-03-01\2005-03-01-01\2005-03-01-01-01.dwg 3/15/2005 10:36:43 AM