
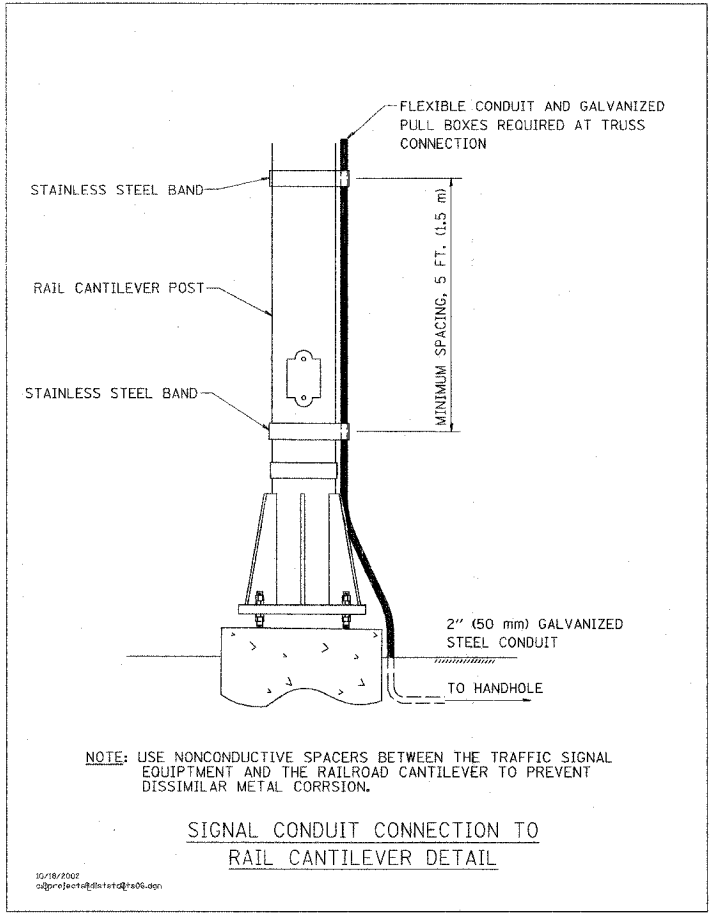
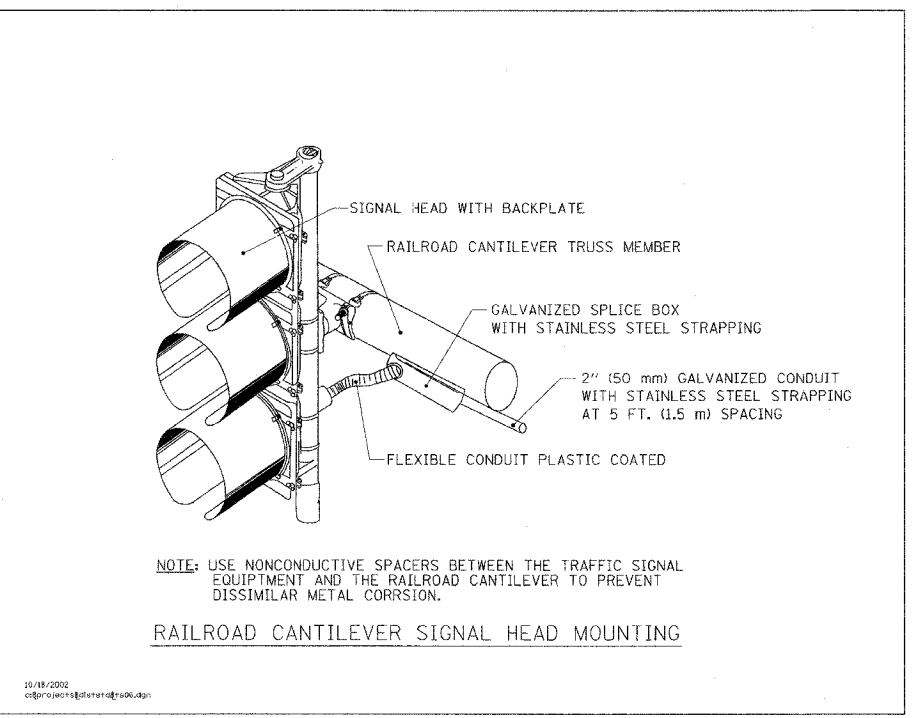
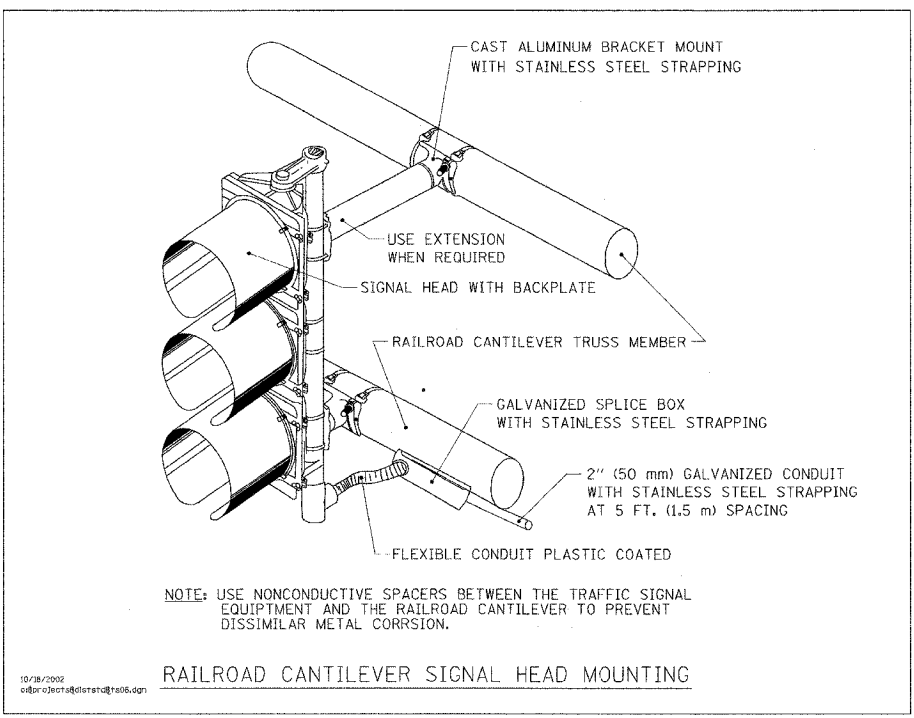


F.A. RTE.	SECTION	COUNTY	TOTAL SHEETS	SHEET NO.
			399	333
STA.	TO STA.			
FED. ROAD DIST. NO.	ILLINOIS	FED. AID PROJECT		

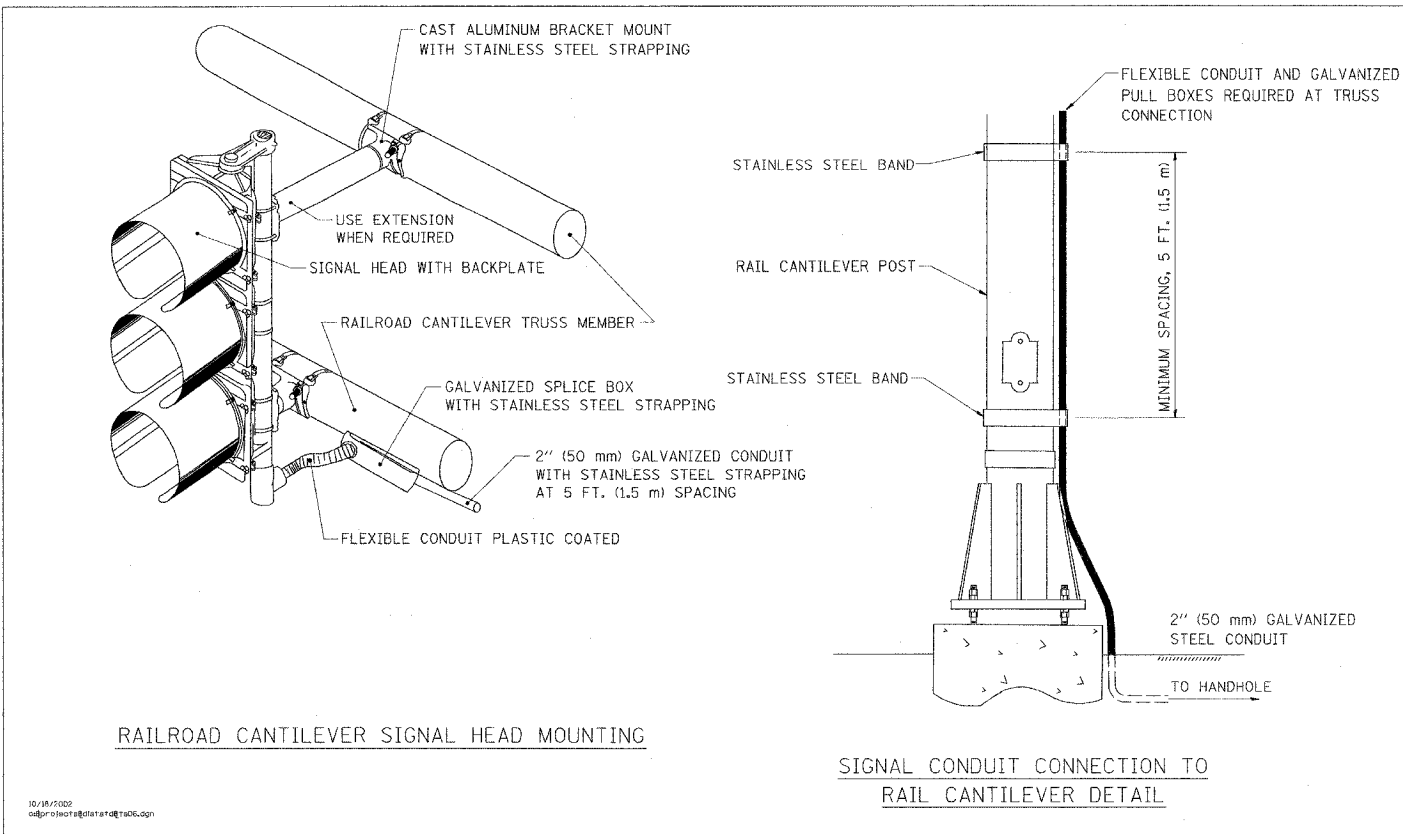

REVISIONS	
NAME	DATE

ILLINOIS DEPARTMENT OF TRANSPORTATION

RAILROAD CANTILEVER SIGNAL HEAD MOUNTING DETAIL

SCALE: VERT. NONE
HORIZ. DATE

DRAWN BY
CHECKED BY