


F.A.P. RTE.	SECTION	COUNTY	TOTAL SHEETS	SHEET NO.
3537	5Y-R-4	DUPAGE	392	371
STA. 118+00		TO STA. 119+50		
FED. ROAD DIST. NO. 1 ILLINOIS FED. AID PROJECT				
CONTRACT NO. 62295		US 20 / LAKE ST		

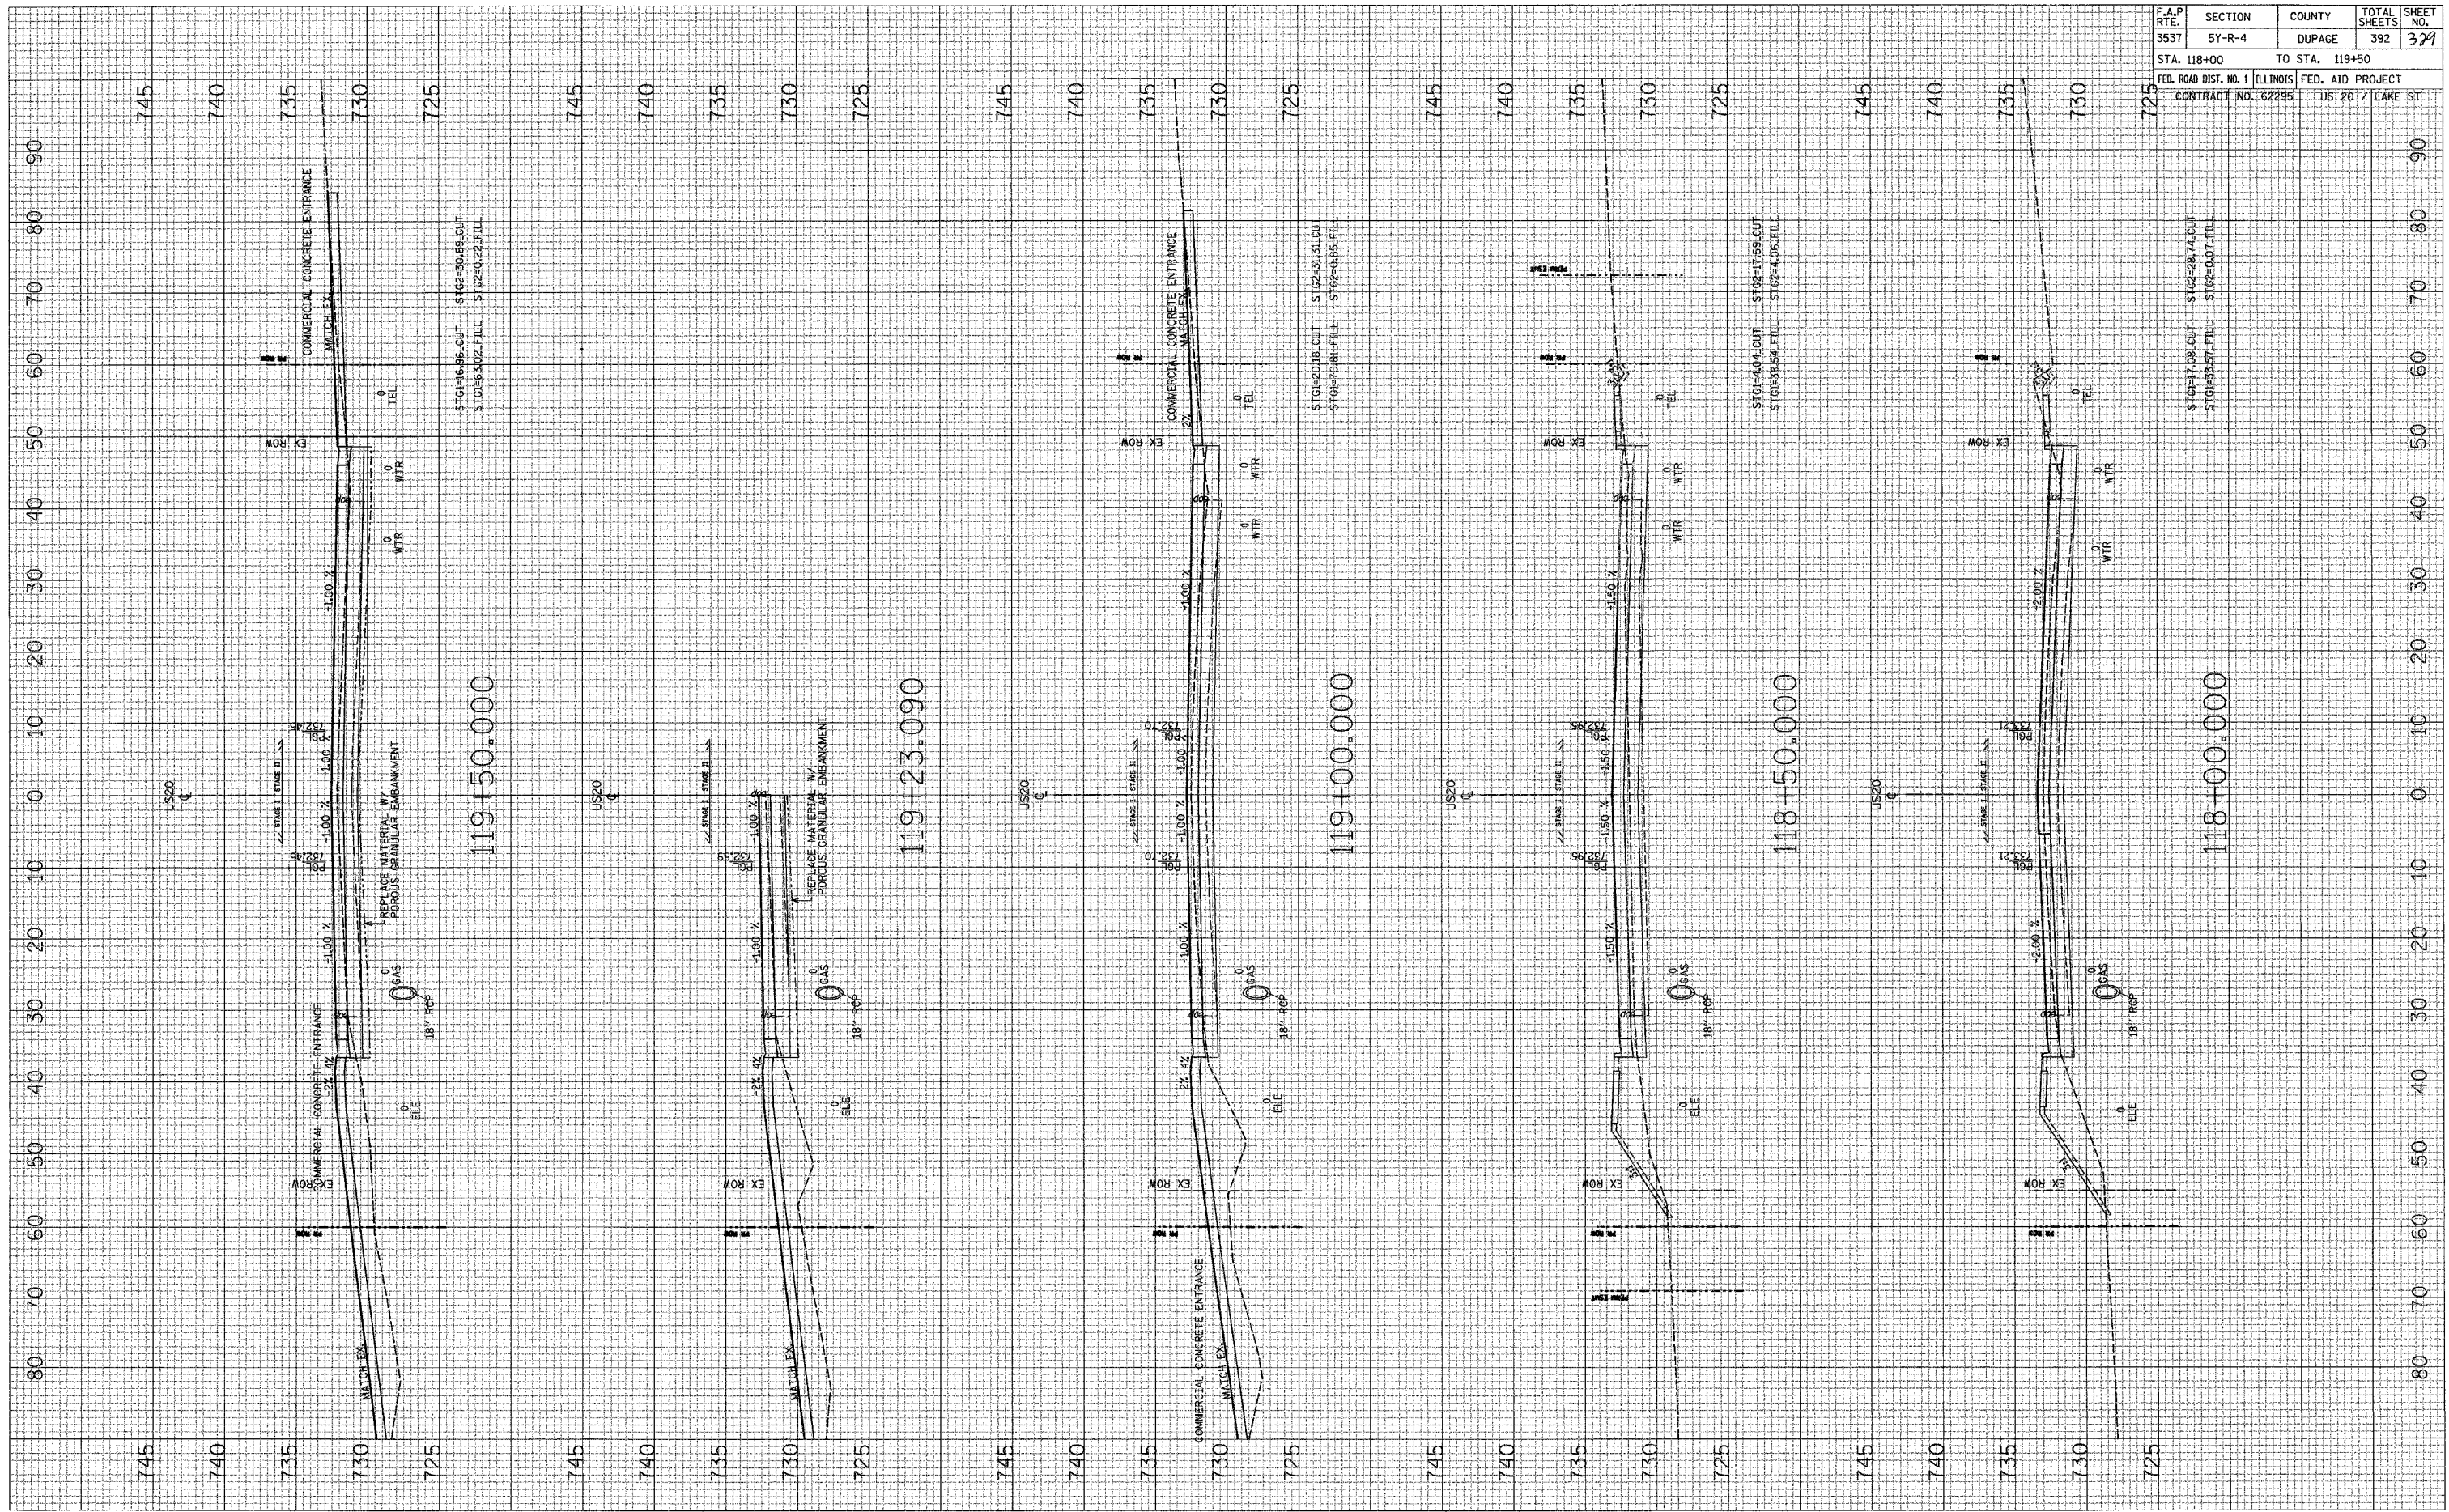

119+50.000

119+23.090

119+00.000

118+50.000

118+00.000