


F.A.P. RTE.	SECTION	COUNTY	TOTAL SHEETS	SHEET NO.
3537	5Y-R-4	DUPAGE	392	339
STA. 142+00		TO STA. 144+00		
FED. ROAD DIST. NO. 1 ILLINOIS FED. AID PROJECT				
CONTRACT NO. 62295 US 20 / LAKE ST.				

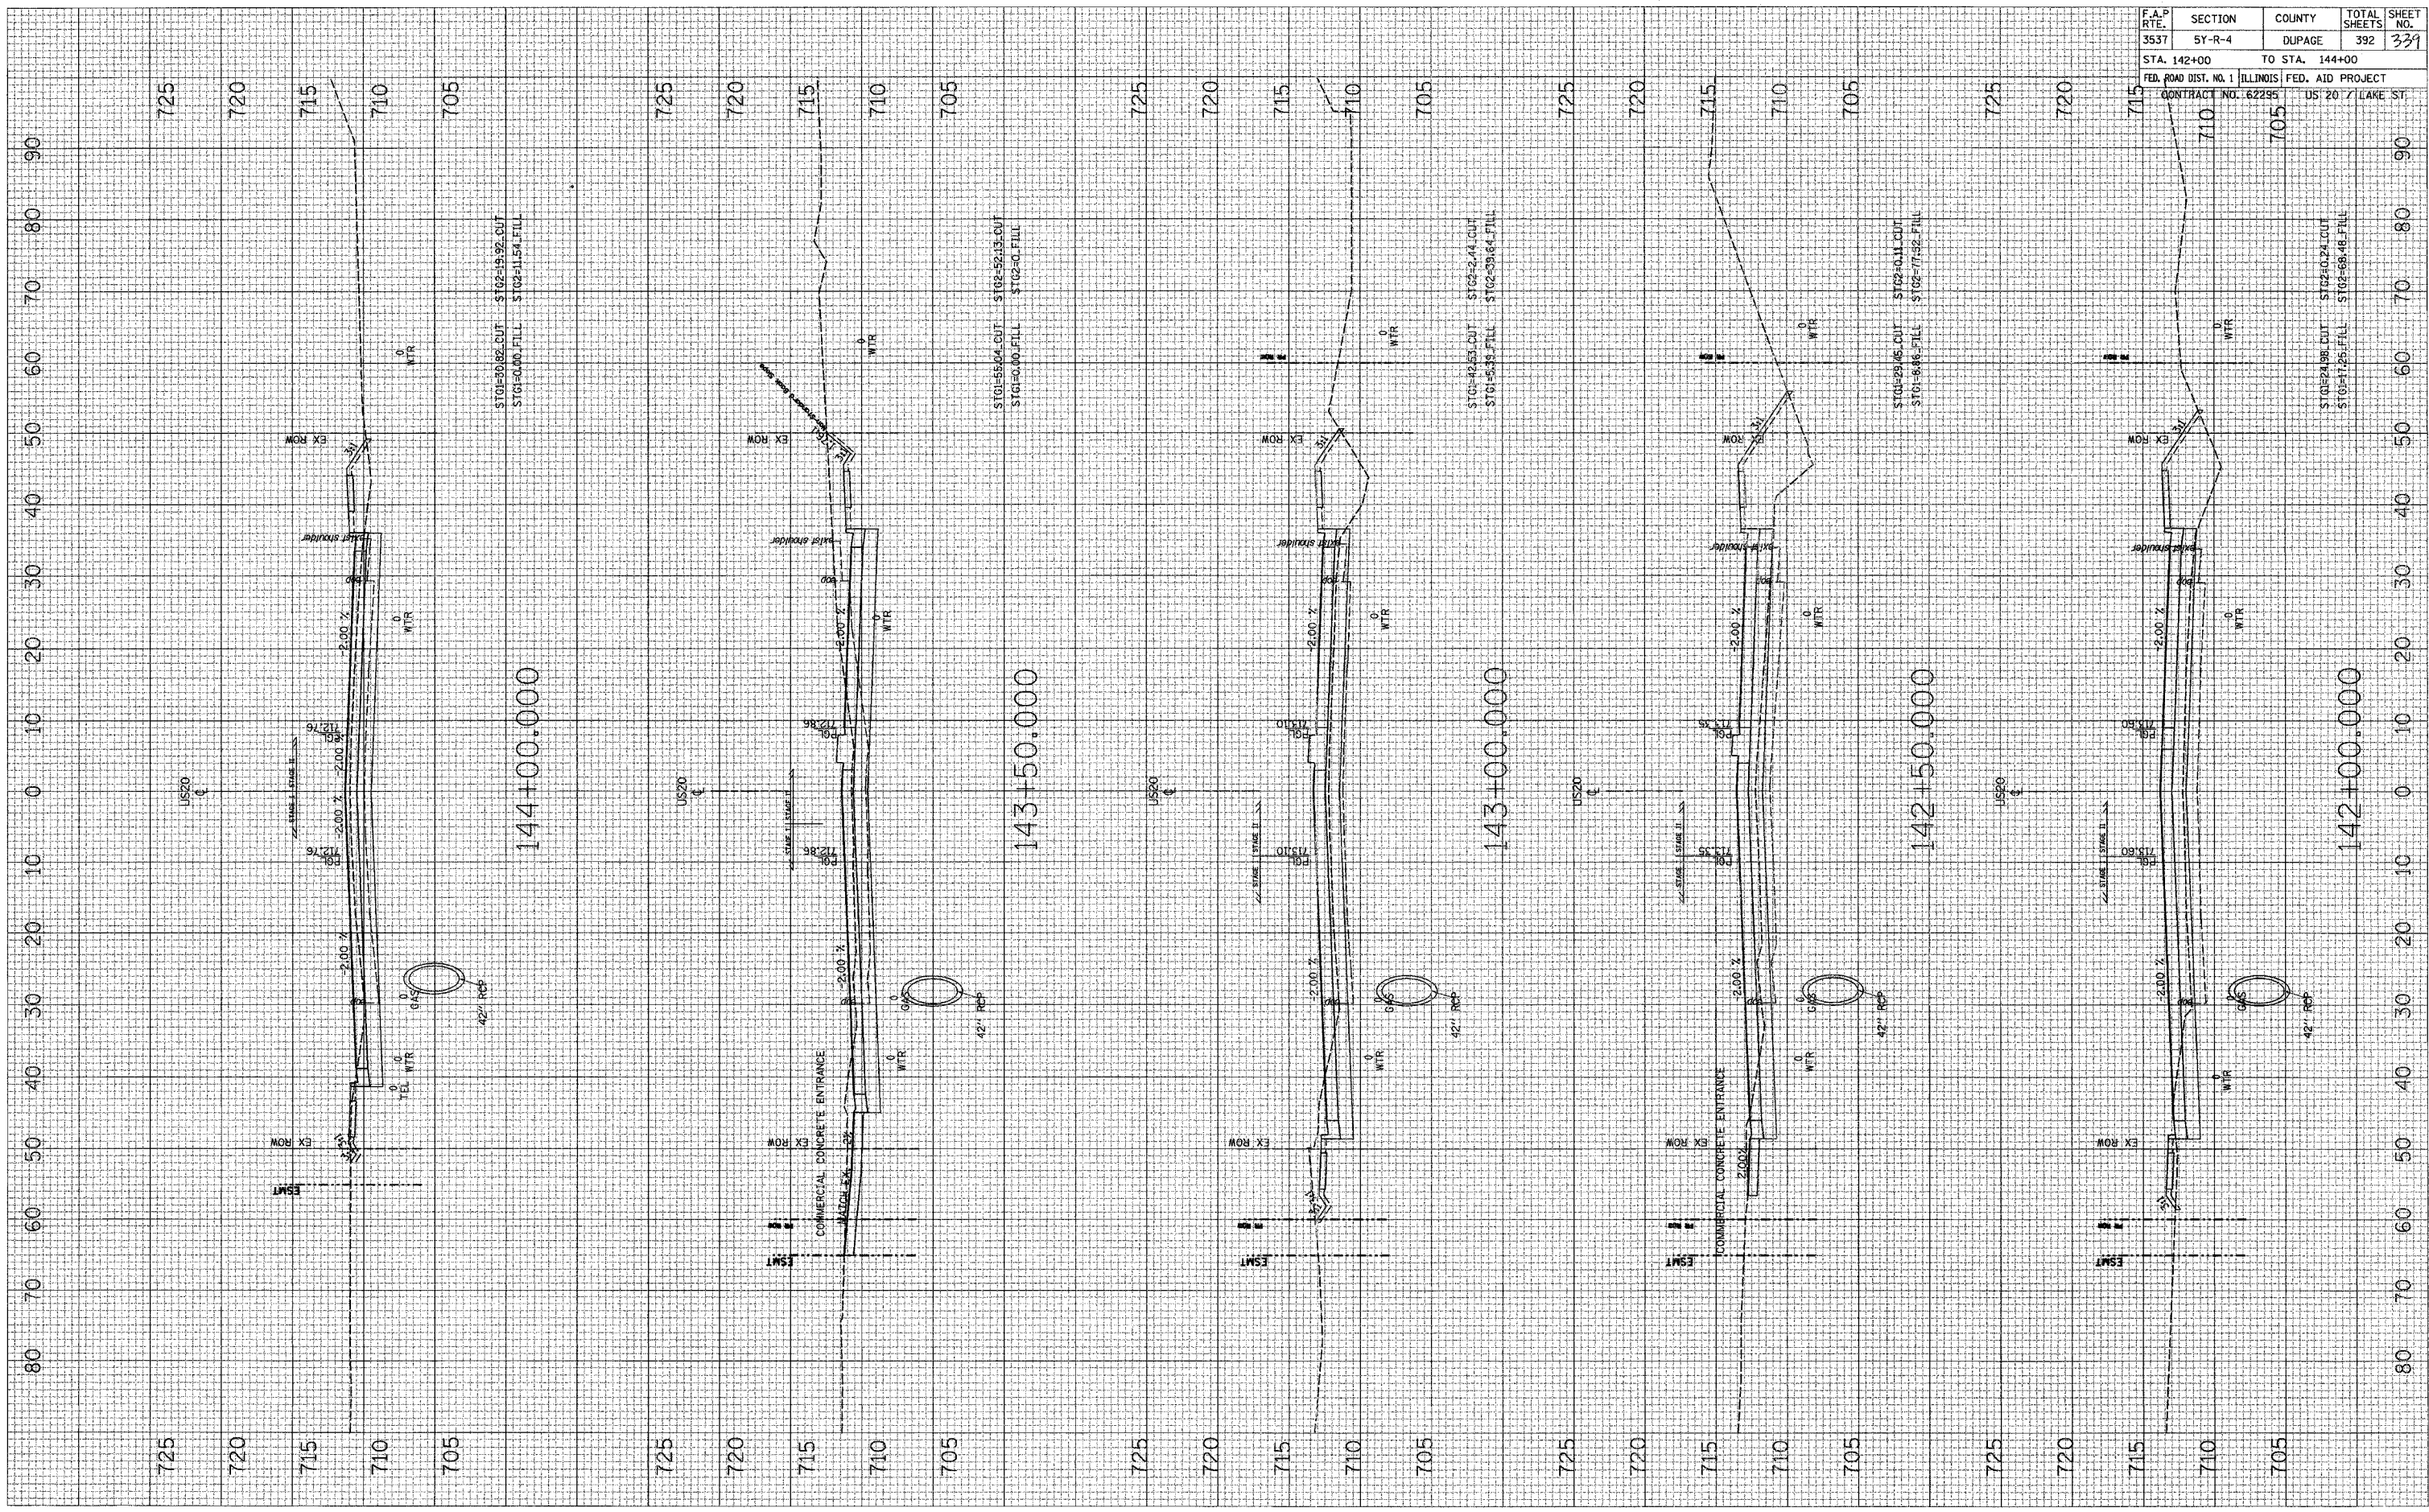

144+00.000

143+50.000

143+00.000

142+50.000

142+00.000