


F.A.P. RTE.	SECTION	COUNTY	TOTAL SHEETS	SHEET NO.
3537	5Y-R-4	DUPAGE	392	361
STA. 184+00		TO STA. 184+60		
FED. ROAD DIST. NO. 1		ILLINOIS	FED. AID PROJECT	
CONTRACT NO. 62295		DS. 20 / LAKE ST.		

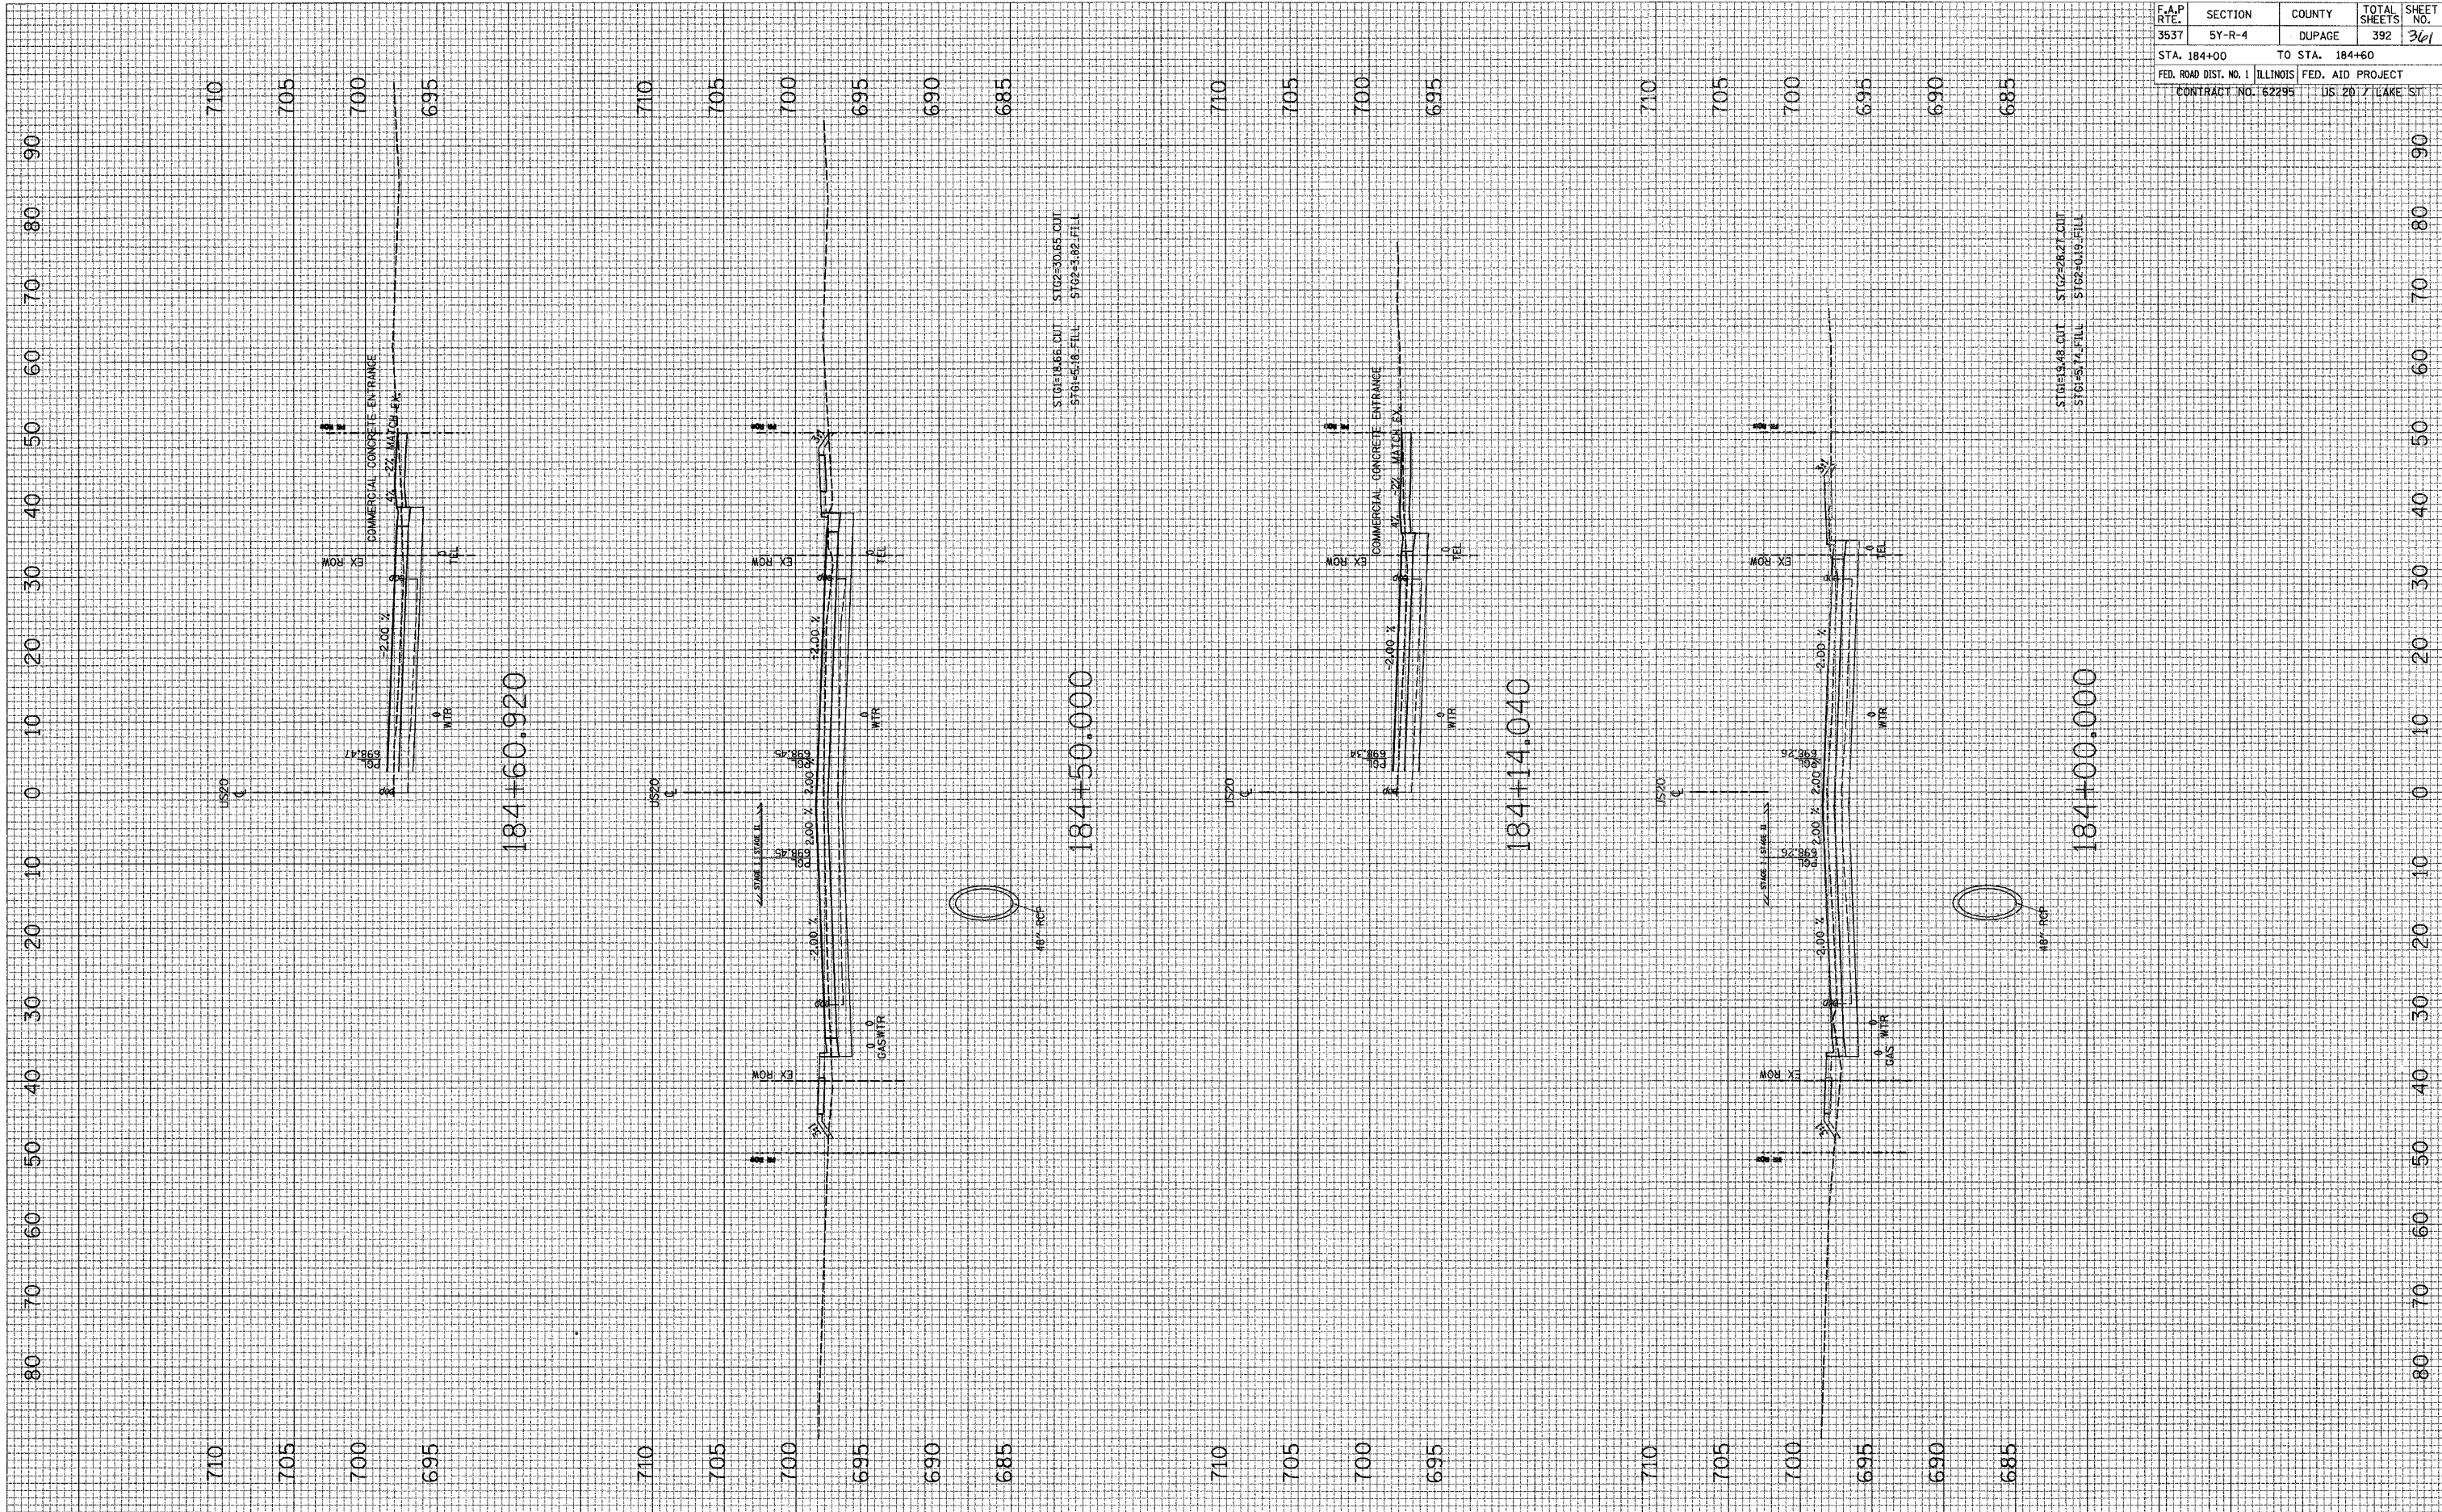

184+60.920

184+50.000

184+14.040

184+00.000

ST01=1866-CUT
ST02=30.65-CUT
ST01=5.18-FILL
ST02=3.82-FILL

ST01=1948-CUT
ST02=28.21-CUT
ST01=5.71-FILL
ST02=0.19-FILL