


F.A.P. RTE.	SECTION	COUNTY	TOTAL SHEETS	SHEET NO.
3537	5Y-R-4	DUPAGE	392	365
STA. 189+50		TO STA. 191+00		
FED. ROAD DIST. NO. 1		ILLINOIS FED. AID PROJECT		
CONTRACT NO. 62295		DIS. 20 / LAKE ST.		

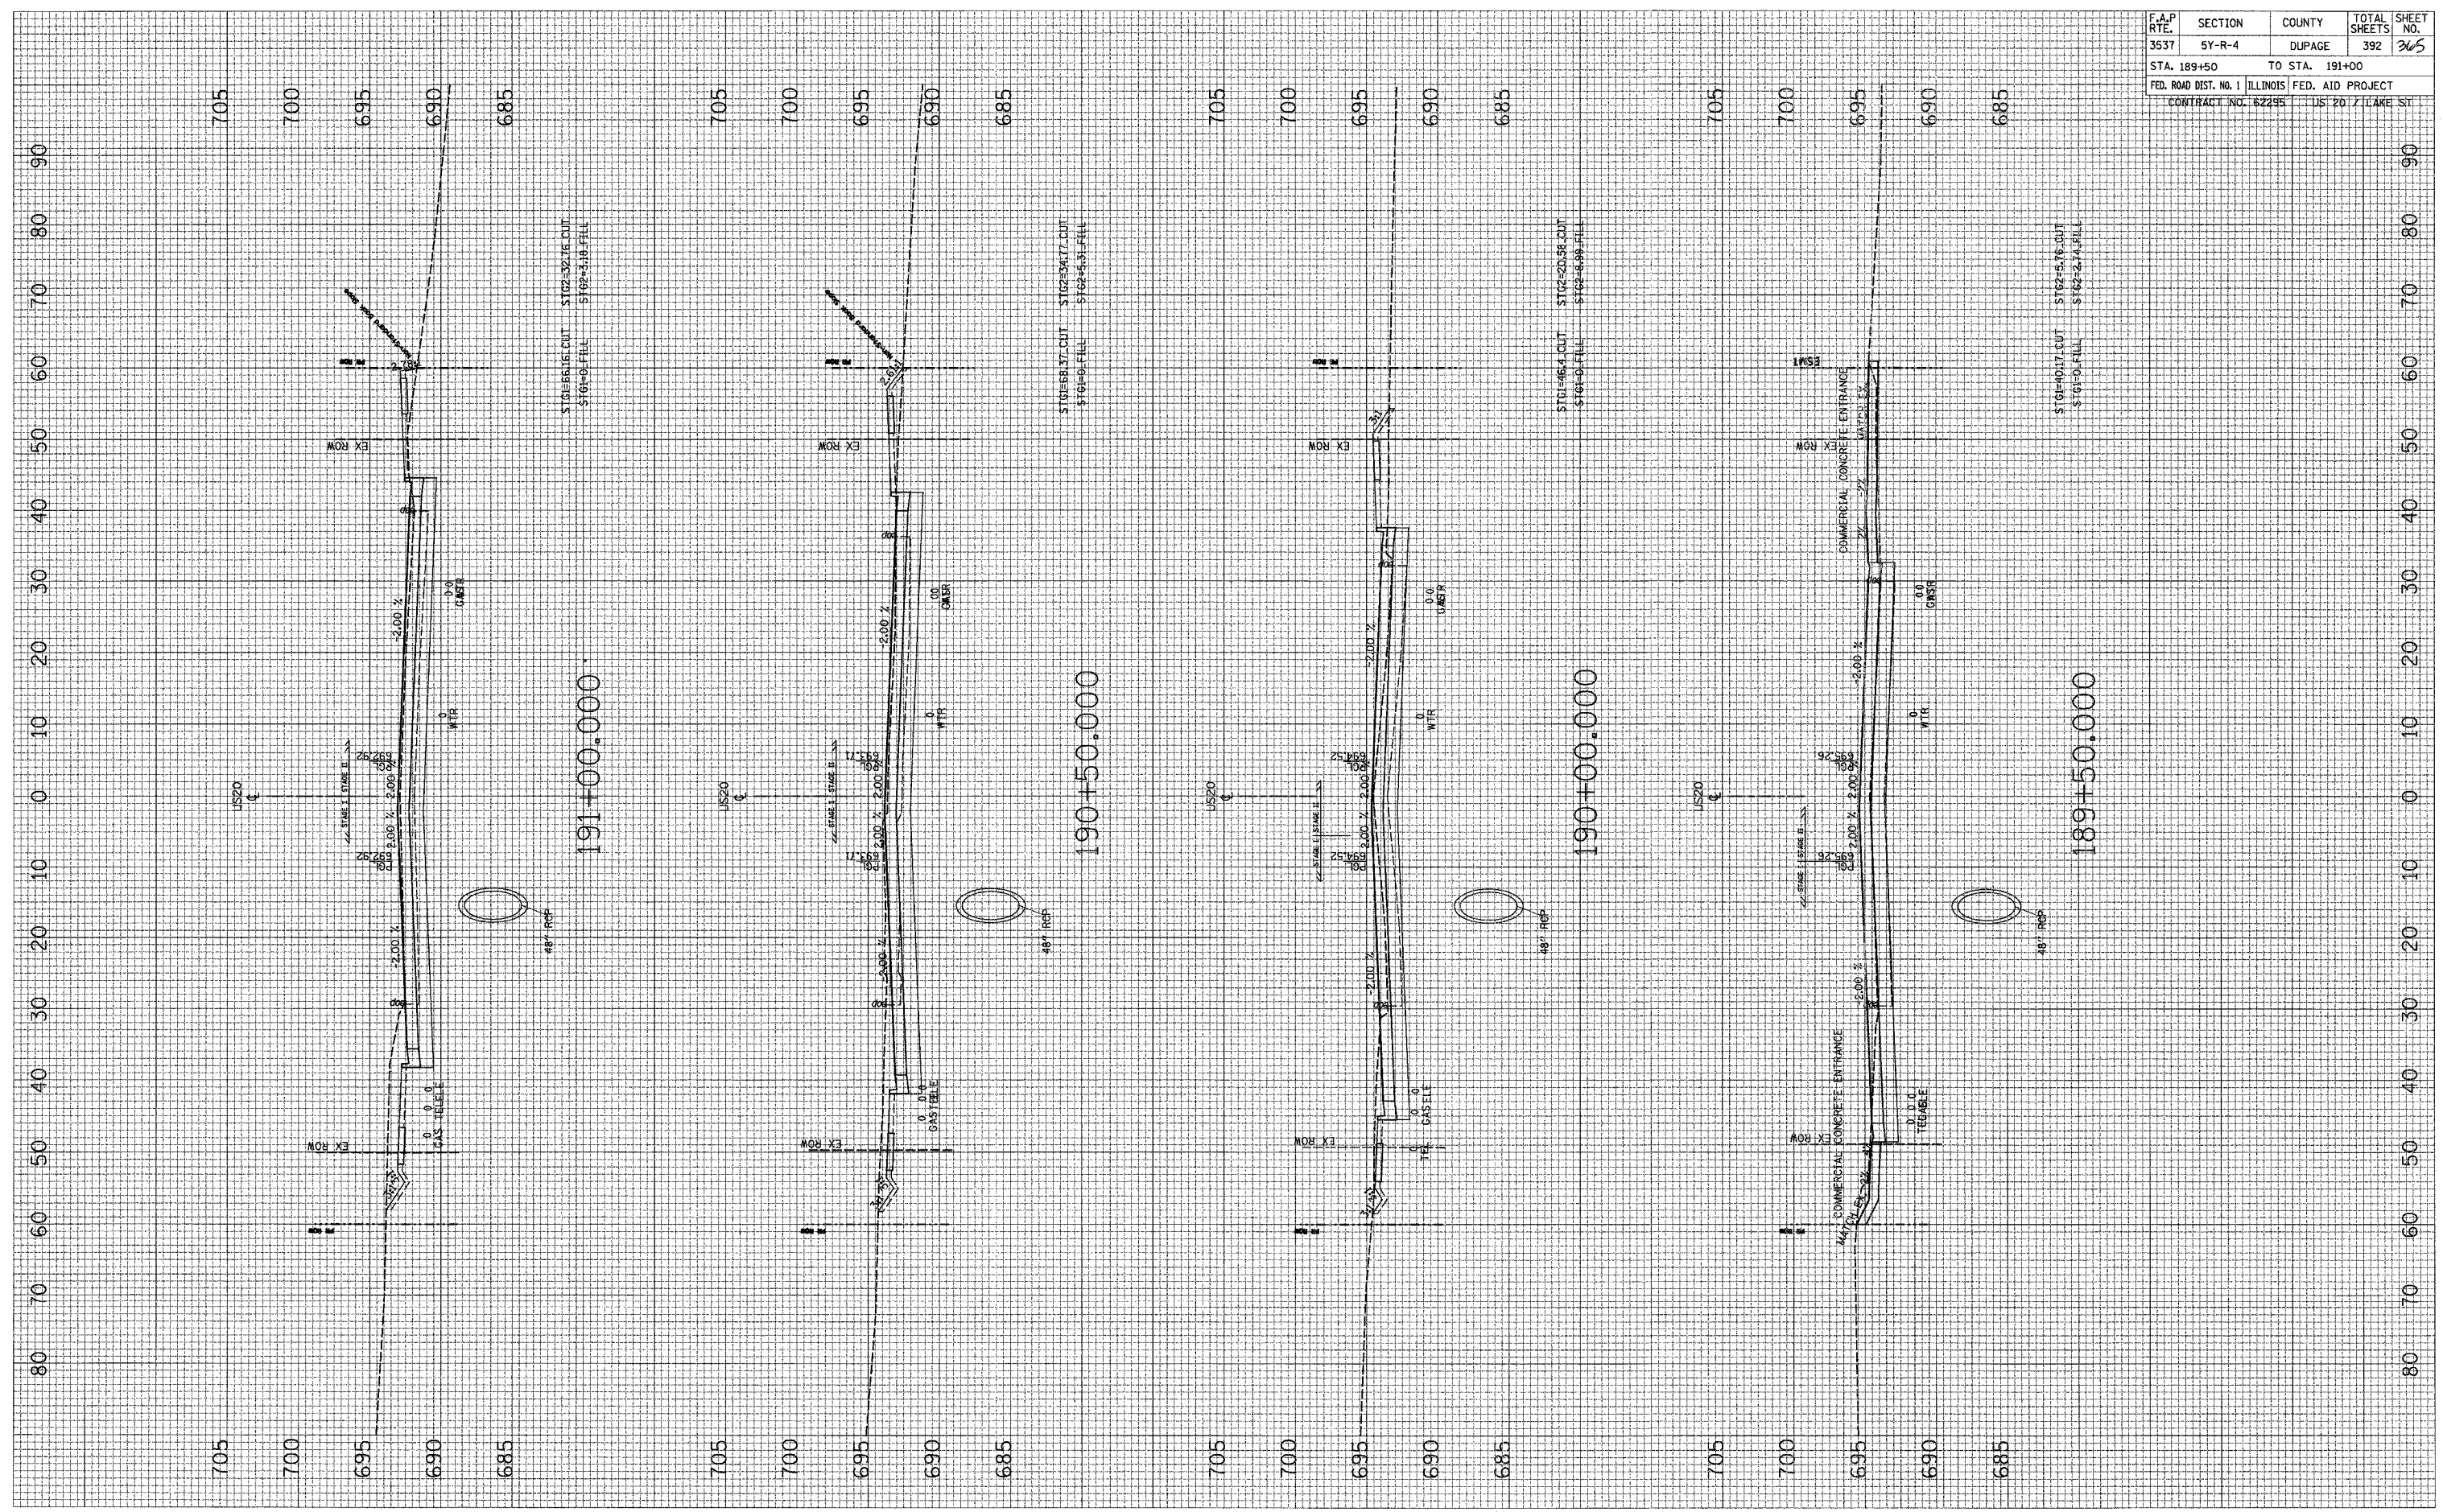

STG1=66.16 CUT
STG2=32.16 CUT
STG3=0.00 FILL
STG4=3.10 FILL

STG1=68.37 CUT
STG2=34.77 CUT
STG3=0.00 FILL
STG4=4.91 FILL

STG1=66.4 CUT
STG2=20.56 CUT
STG3=0.00 FILL
STG4=8.89 FILL

STG1=60.17 CUT
STG2=5.76 CUT
STG3=0.00 FILL
STG4=2.74 FILL

191+00.000

190+50.000

190+00.000

189+50.000