


F.A.P. RTE.	SECTION	COUNTY	TOTAL SHEETS	SHEET NO.
3537	5Y-R-4	DUPAGE	392	373
STA. 202+50		TO STA. 203+80		
FED. ROAD DIST. NO. 1		ILLINOIS FED. AID PROJECT		
CONTRACT NO. 62255		US 207 LAKE ST		

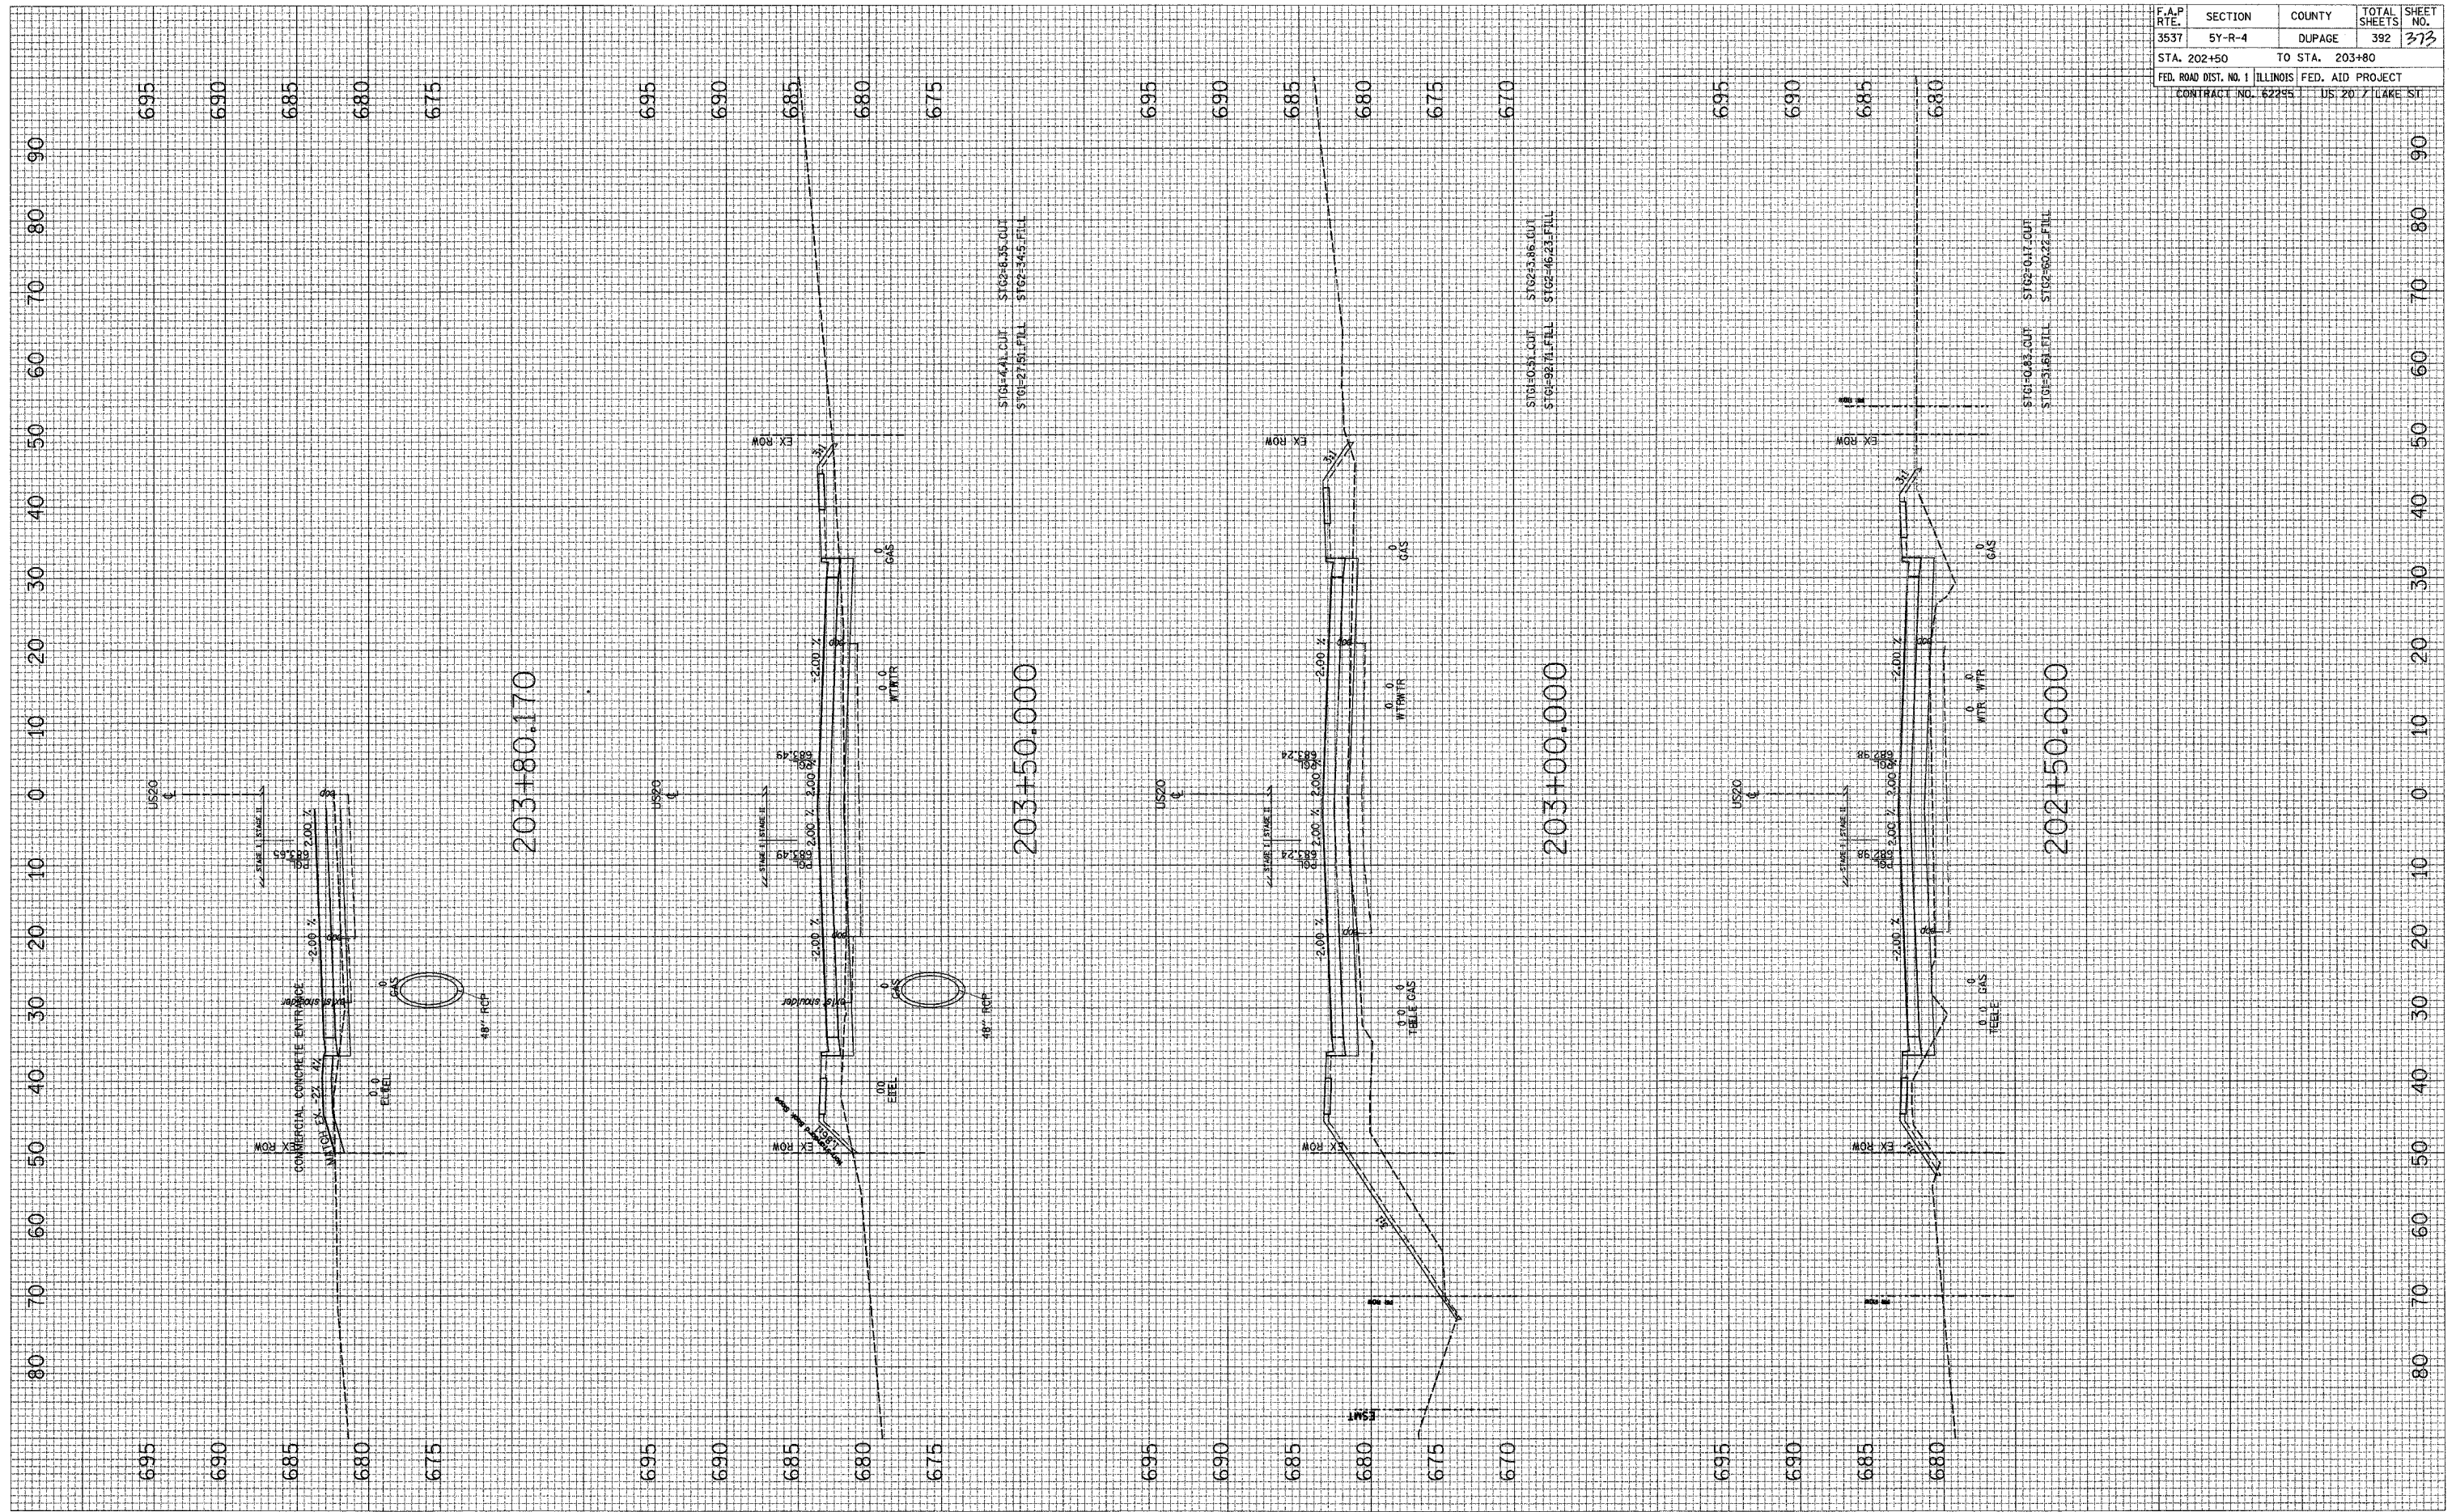

203+80.170

203+50.000

203+00.000

202+50.000