


F.A.P. RITE.	SECTION	COUNTY	TOTAL SHEETS	SHEET NO.
3537	5Y-R-4	DUPAGE	392	372
STA. 212+50		TO STA. 214+50		
FED. ROAD DIST. NO. 1		ILLINOIS FED. AID PROJECT		
CONTRACT NO. 62295		US 20 / LAKE ST		

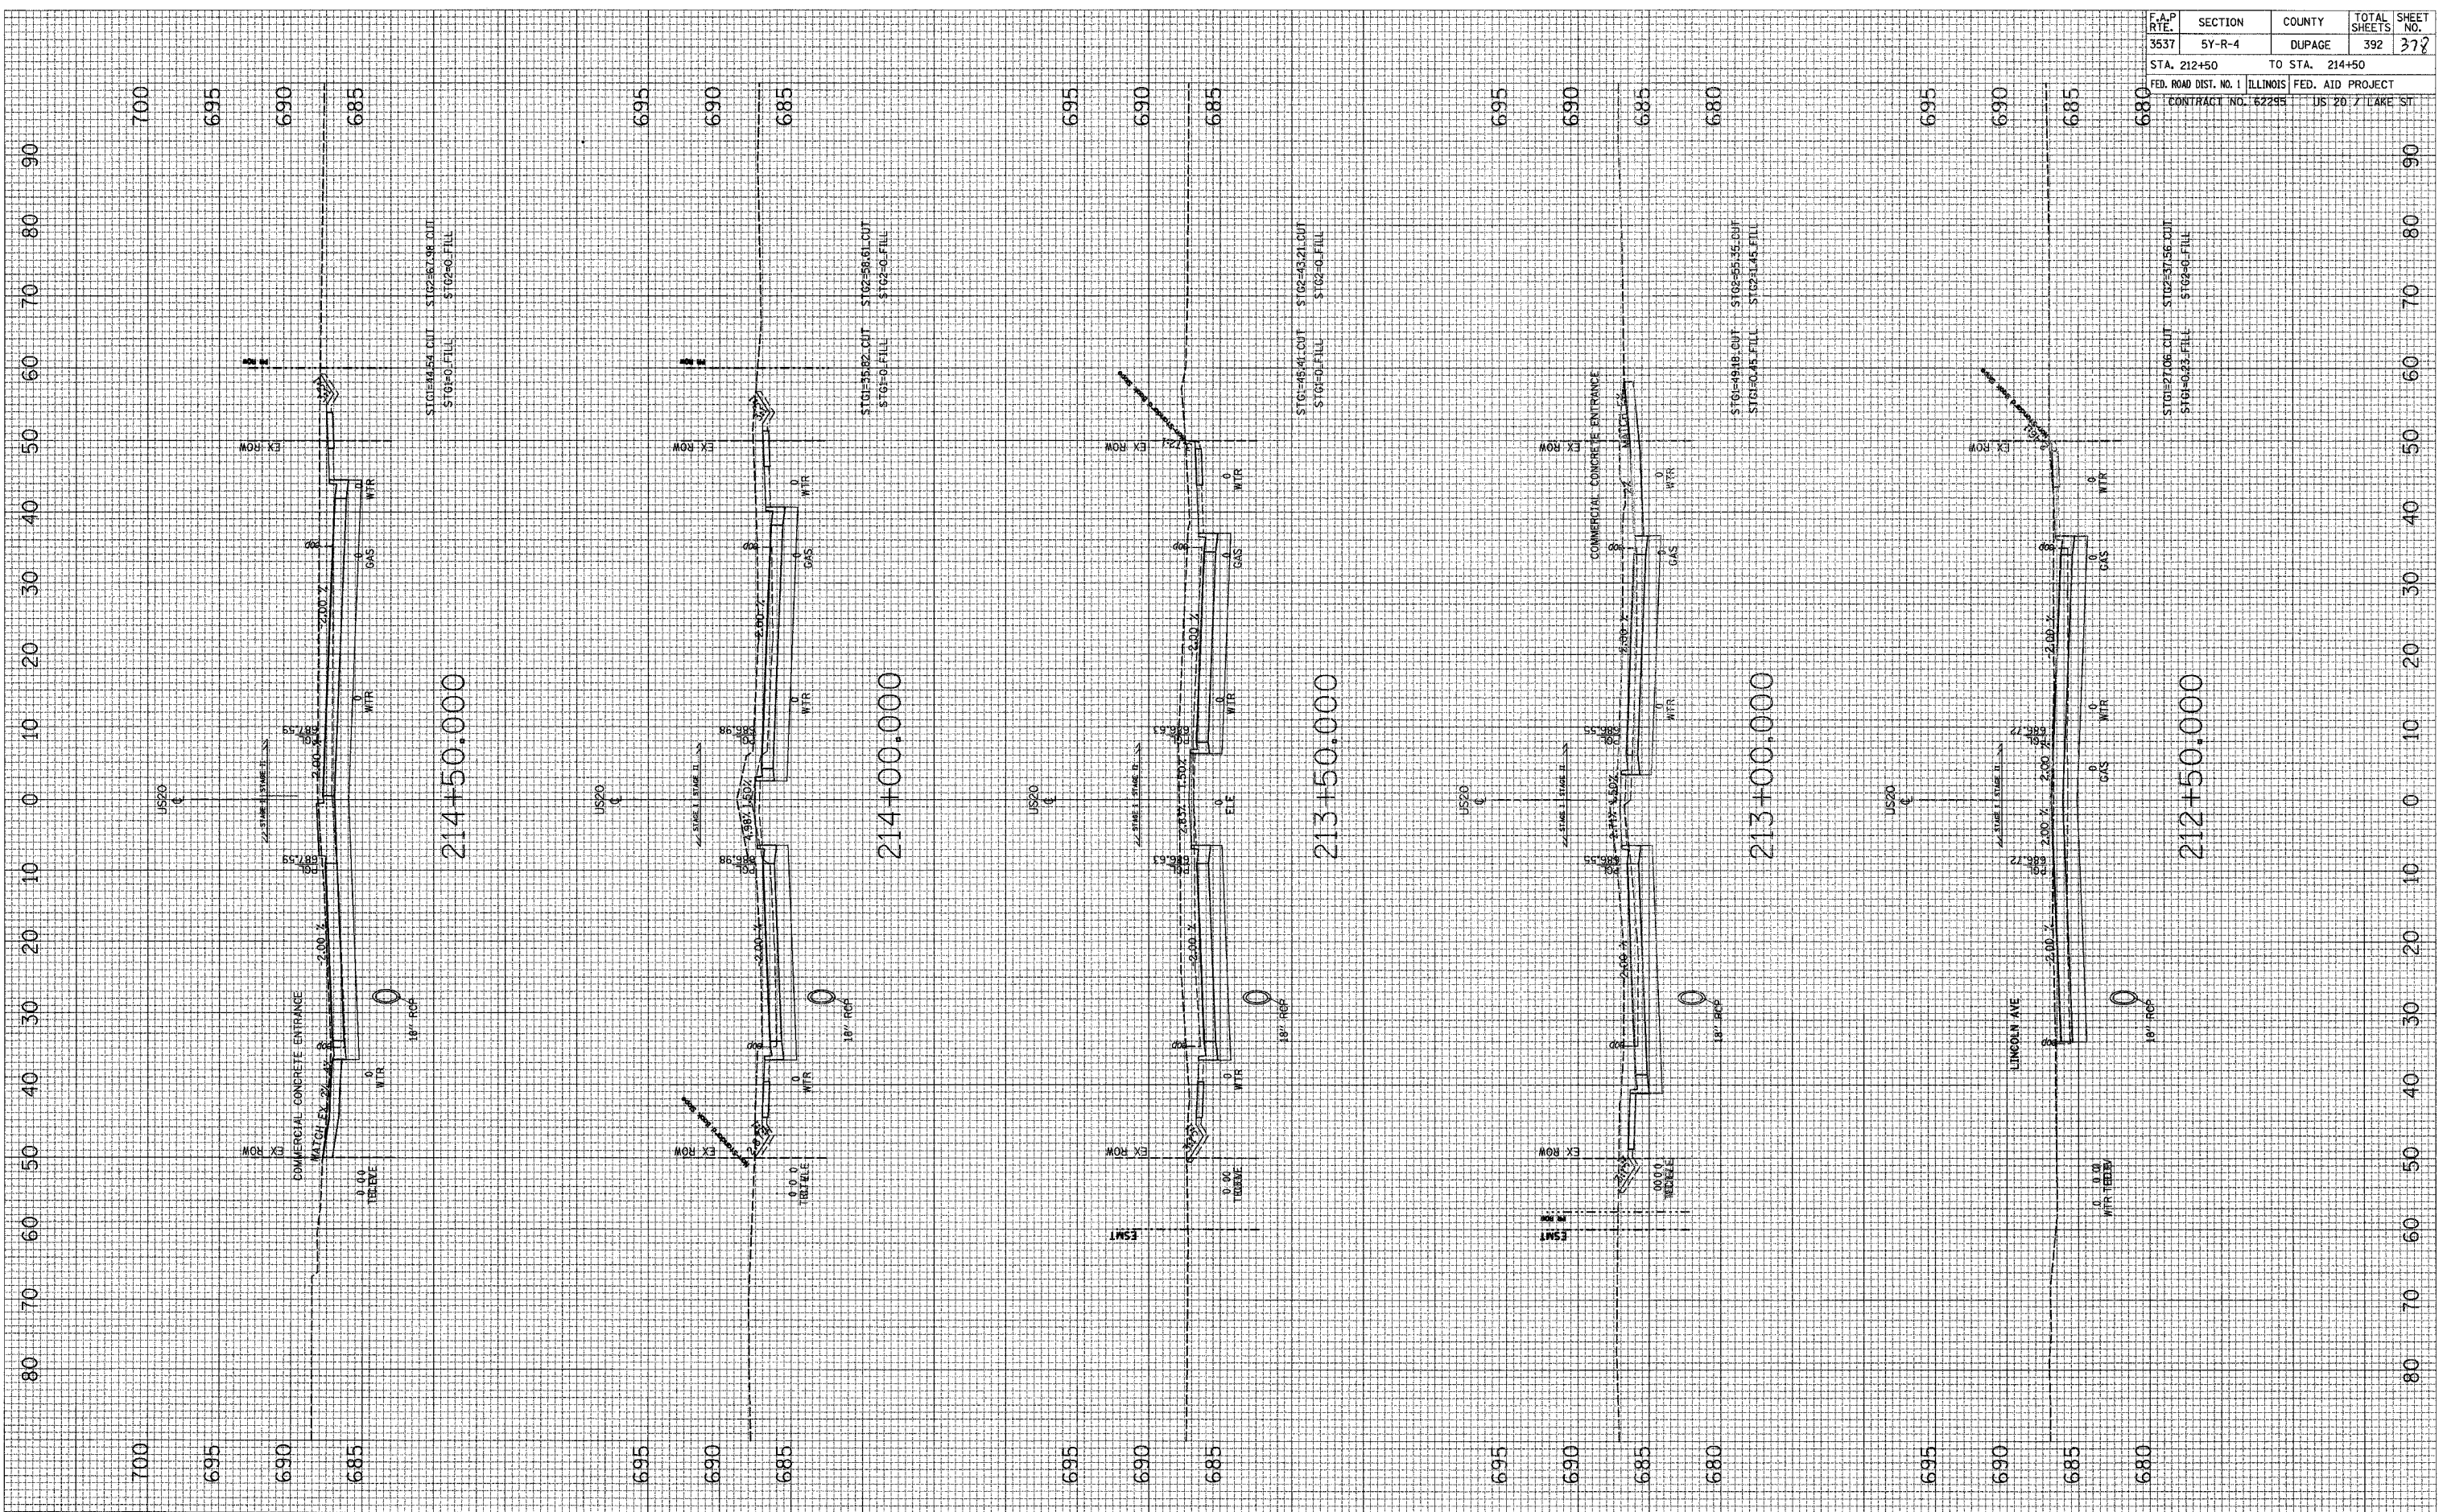

214+50.000

214+00.000

213+50.000

213+00.000

212+50.000