


F.A.P. RTE.	SECTION	COUNTY	TOTAL SHEETS	SHEET NO.
3537	5Y-R-4	DUPAGE	392	381
STA. 220+00		TO STA. 222+00		
FED. ROAD DIST. NO. 1 ILLINOIS FED. AID PROJECT				
CONTRACT NO. 62295 US 2017 LAKE ST				

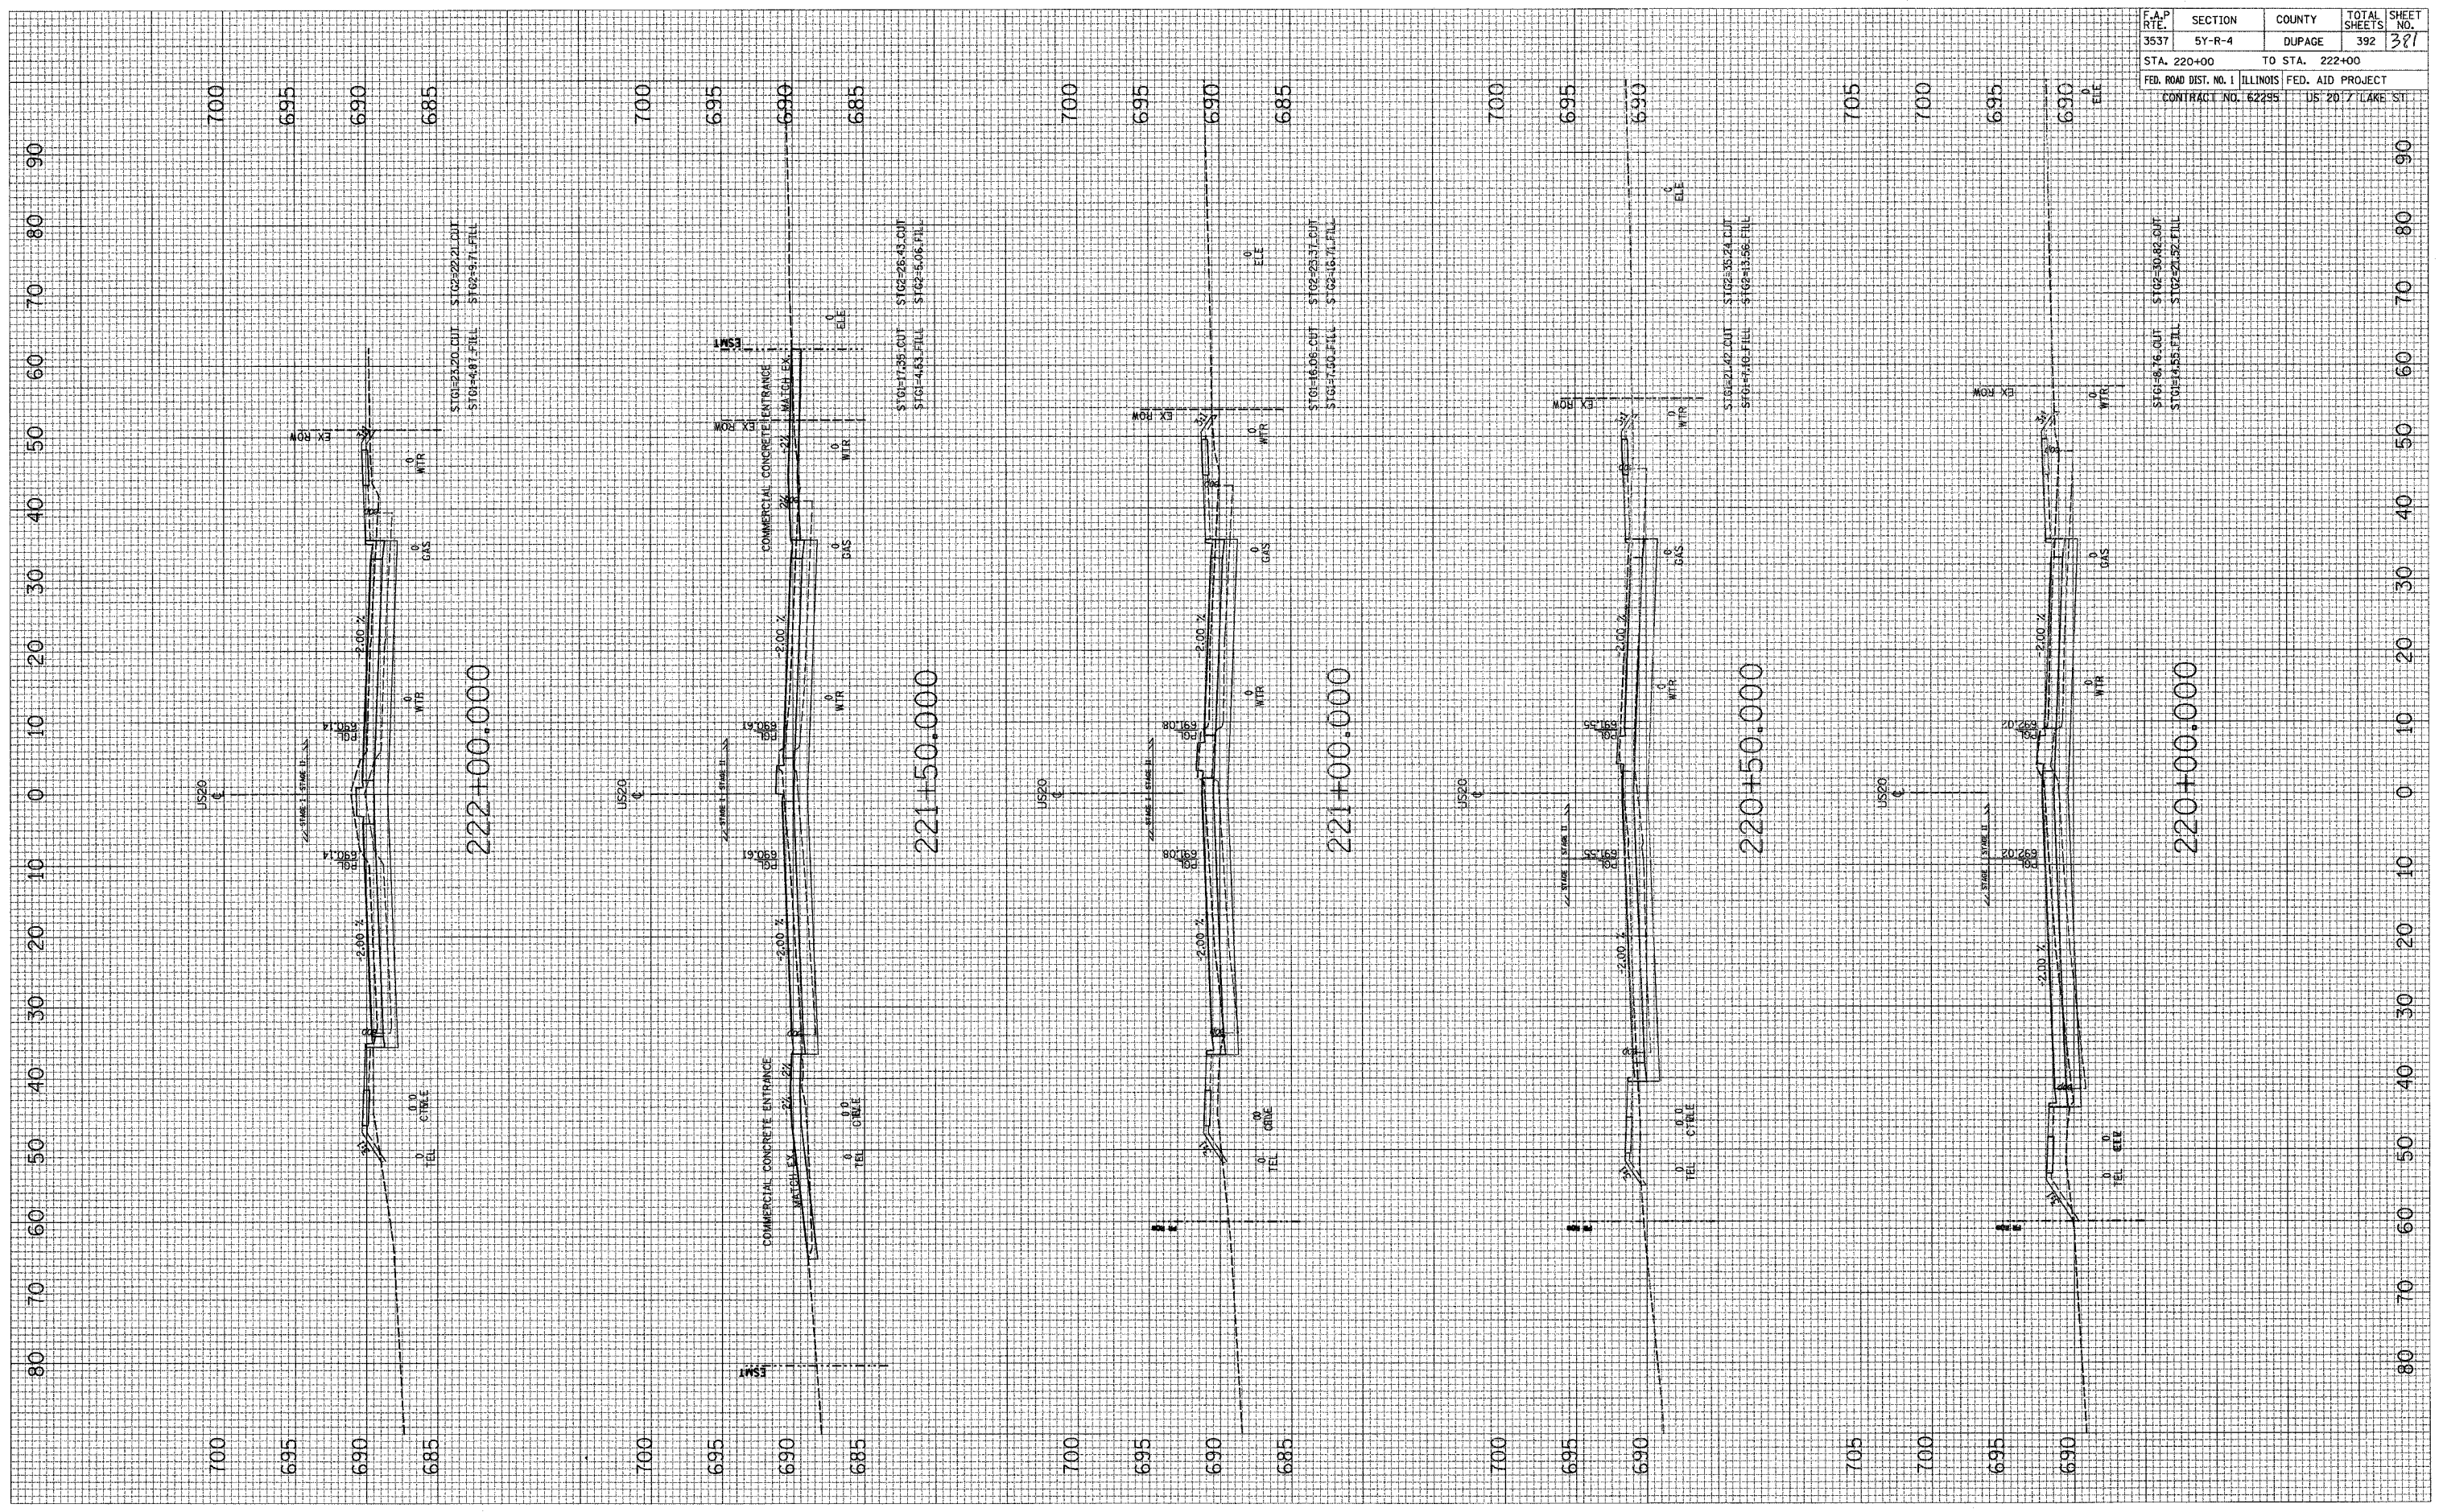

ST01=23.20 CUT ST02=22.21 CUT
 ST03=4.87 FILL ST04=3.71 FILL

ST01=17.85 CUT ST02=26.43 CUT
 ST03=4.43 FILL ST04=5.06 FILL

ST01=16.08 CUT ST02=23.37 CUT
 ST03=7.00 FILL ST04=15.71 FILL

ST01=21.42 CUT ST02=35.24 CUT
 ST03=7.10 FILL ST04=13.58 FILL

ST01=8.16 CUT ST02=30.48 CUT
 ST03=7.55 FILL ST04=21.52 FILL