
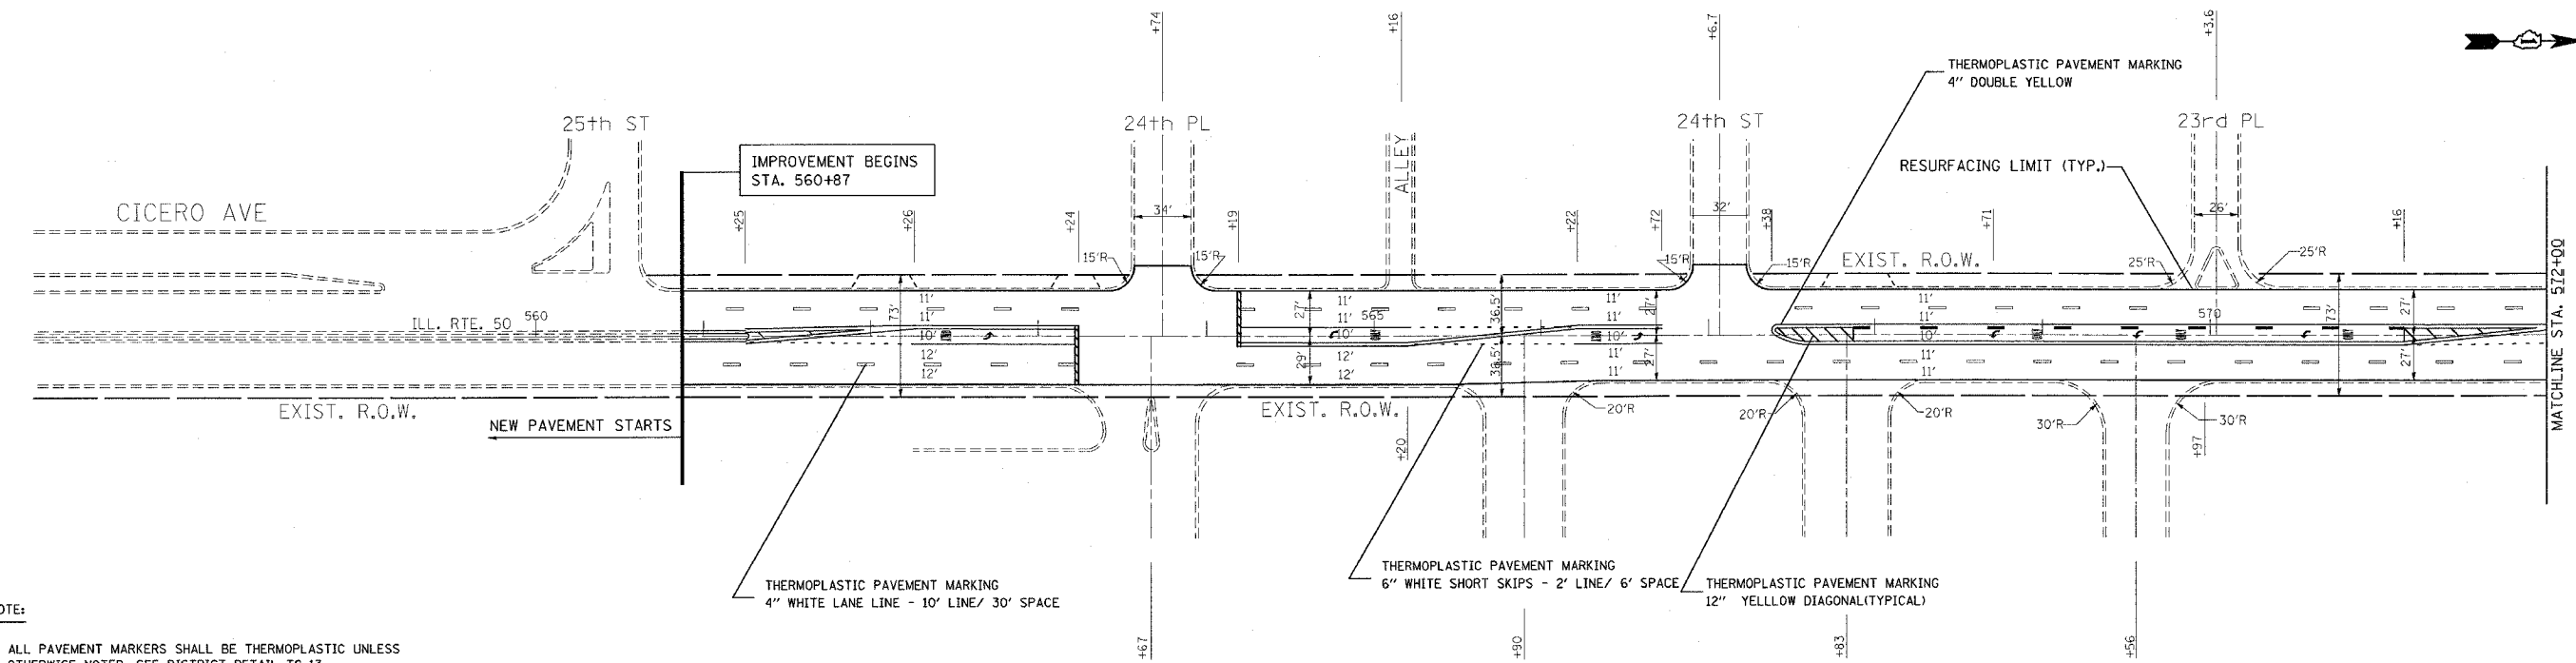




62430

SECTION	COUNTY	TOTAL SHEETS	SHEET NO.
3321-1BS	COOK	24	5
STA. 560+87 TO STA. 587+00			
FED. ROAD DIST. NO. 1	ILLINOIS	FED. AID PROJECT	

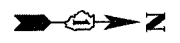

NOTE:

1. ALL PAVEMENT MARKERS SHALL BE THERMOPLASTIC UNLESS OTHERWISE NOTED. SEE DISTRICT DETAIL TC-13
2. RAISED REFLECTIVE PAVEMENT MARKERS SHALL BE USED THROUGHOUT THE IMPROVEMENT LIMITS. DOUBLE LANE LINE MARKERS SHALL BE INSTALLED. SEE DISTRICT DETAIL TC-11

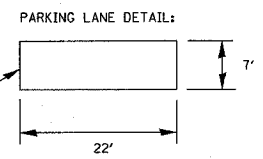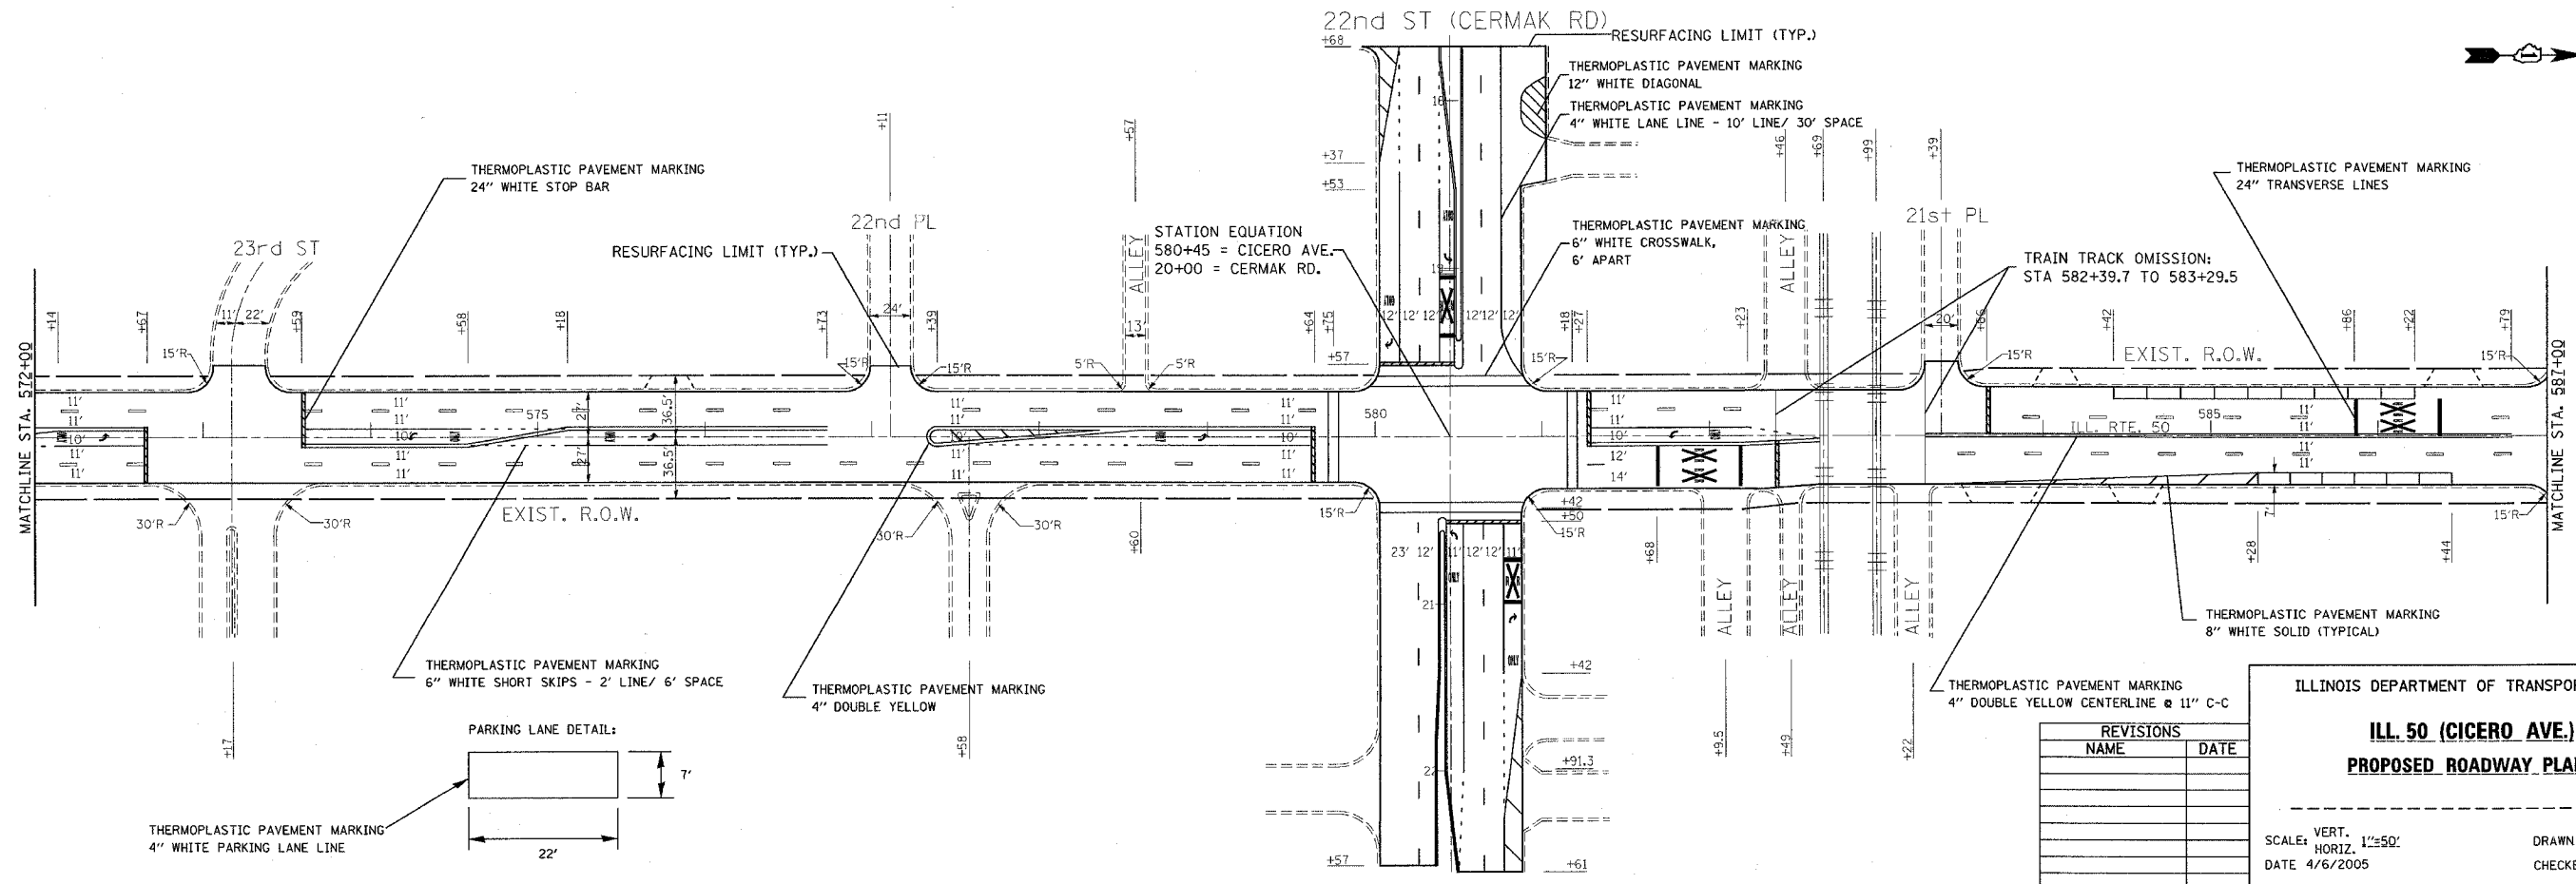

REVISIONS	
NAME	DATE

ILLINOIS DEPARTMENT OF TRANSPORTATION

ILL. 50 (CICERO AVE.)

PROPOSED ROADWAY PLANS

SCALE: VERT. 1"=50'
HORIZ. 1"=50'

DATE 4/6/2005

DRAWN BY
CHECKED BY

4/6/2005
C:\p\proj\c14902\dl14902oc.mxd
REF

C:\p\proj\c14902\dl14902oc.mxd