
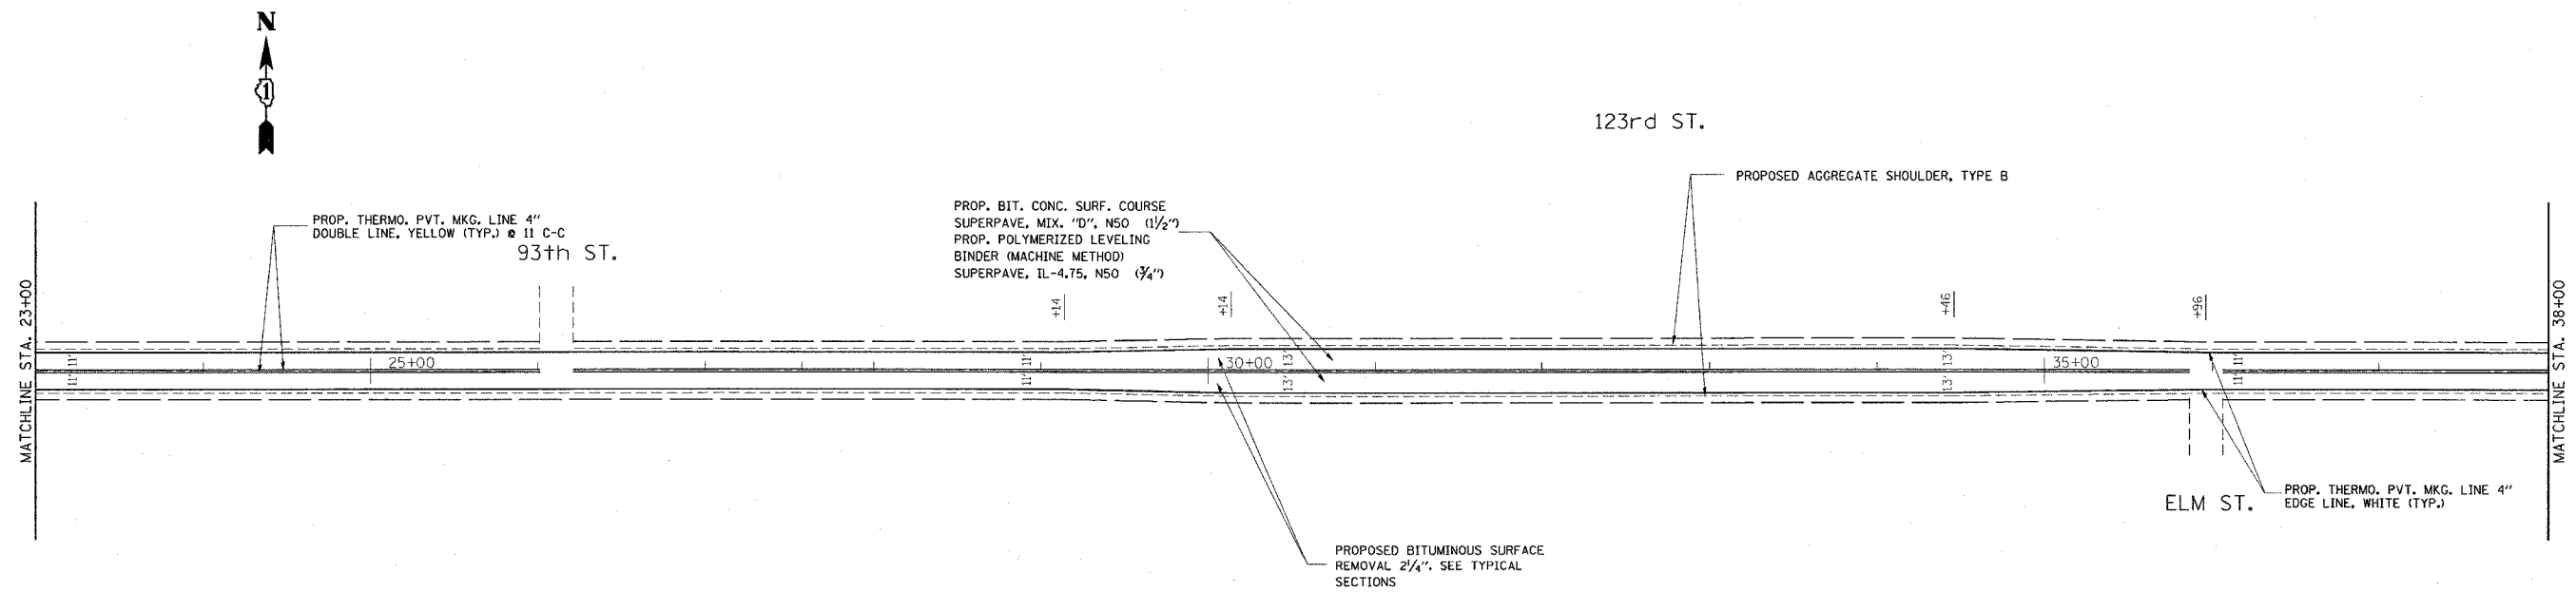


F.A.U. RTE.	SECTION	COUNTY	TOTAL SHEETS	SHEET NO.
1587	2004-042 RS	COOK	25	7
STA. 8+00		TO STA. 38+00		
FED. ROAD DIST. NO. 1		ILLINOIS FED. AID PROJECT		

CONTRACT NO. 62677

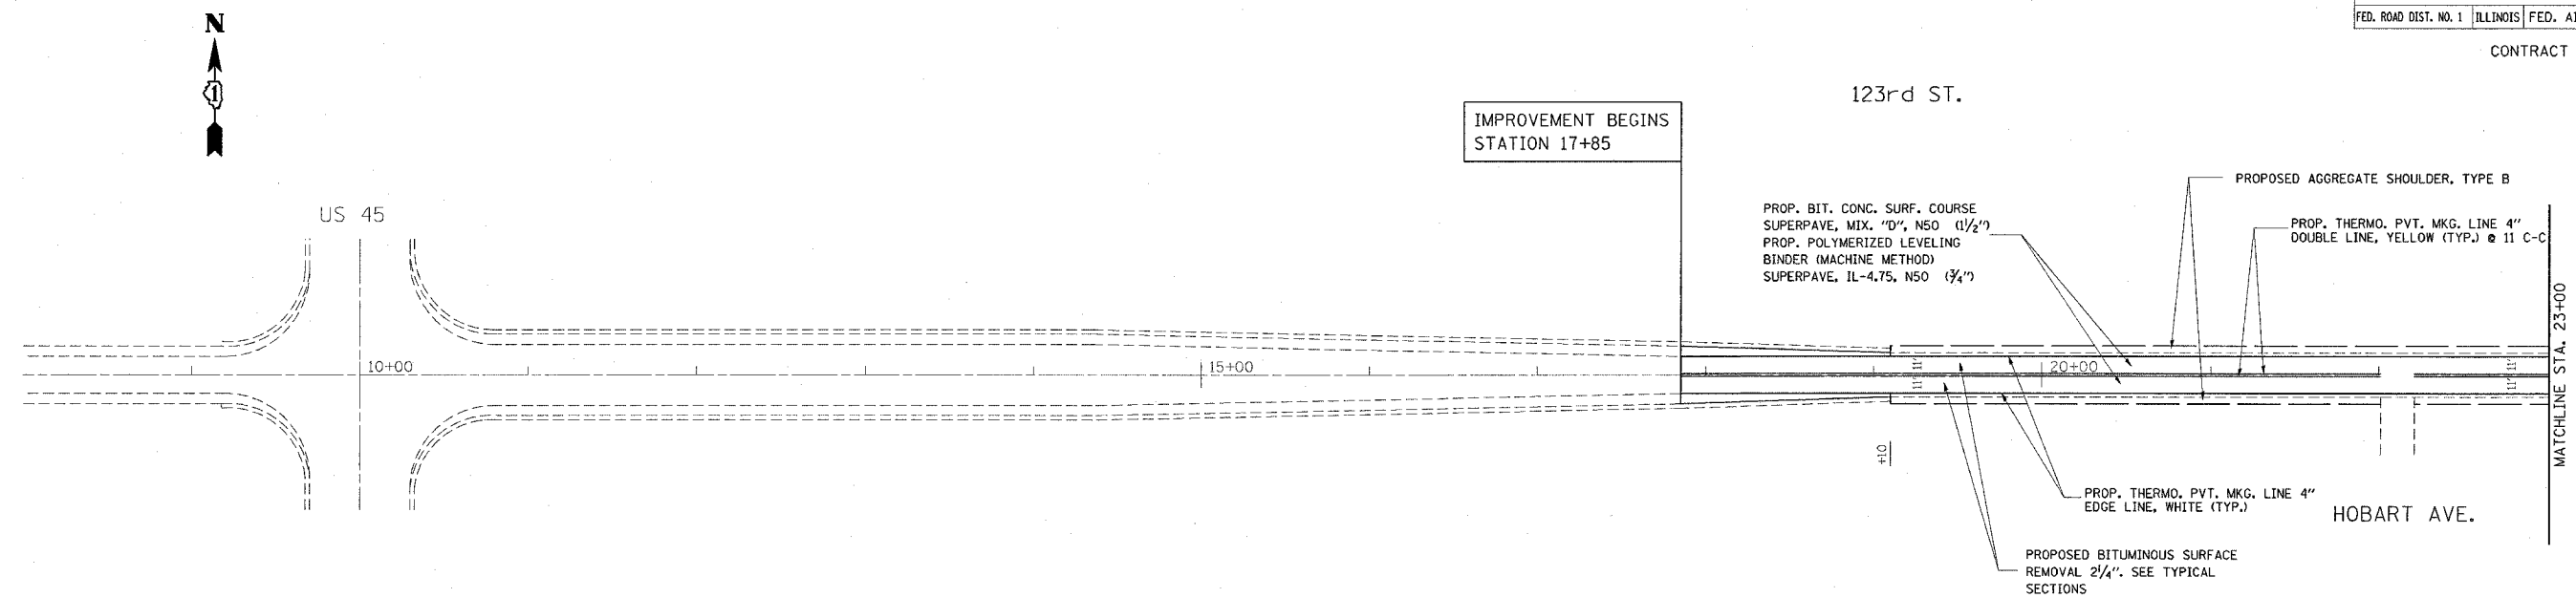

REVISIONS	
NAME	DATE

ILLINOIS DEPARTMENT OF TRANSPORTATION

LOCATION #1
123rd ST.
PROPOSED ROADWAY AND PAVEMENT MARKING PLANS

SCALE: VERT. 1"=50'
 HORIZ. 1"=50'
 DATE 3/31/2005

DRAWN BY JR
 CHECKED BY IR

3/31/2005
 c:\p\c\sect\sg1040048p\c4004000.dwg