


F. A. DIST. NO.	SECTION	COUNTY	TOTAL SHEETS	SHEET NO.
1587	2004-042 RS	COOK	25	12
STA. 14+00	TO STA. 27+00			
FED. ROAD DIST. NO. 1	ILLINOIS	FED. AID PROJECT		

CONTRACT NO. 62677

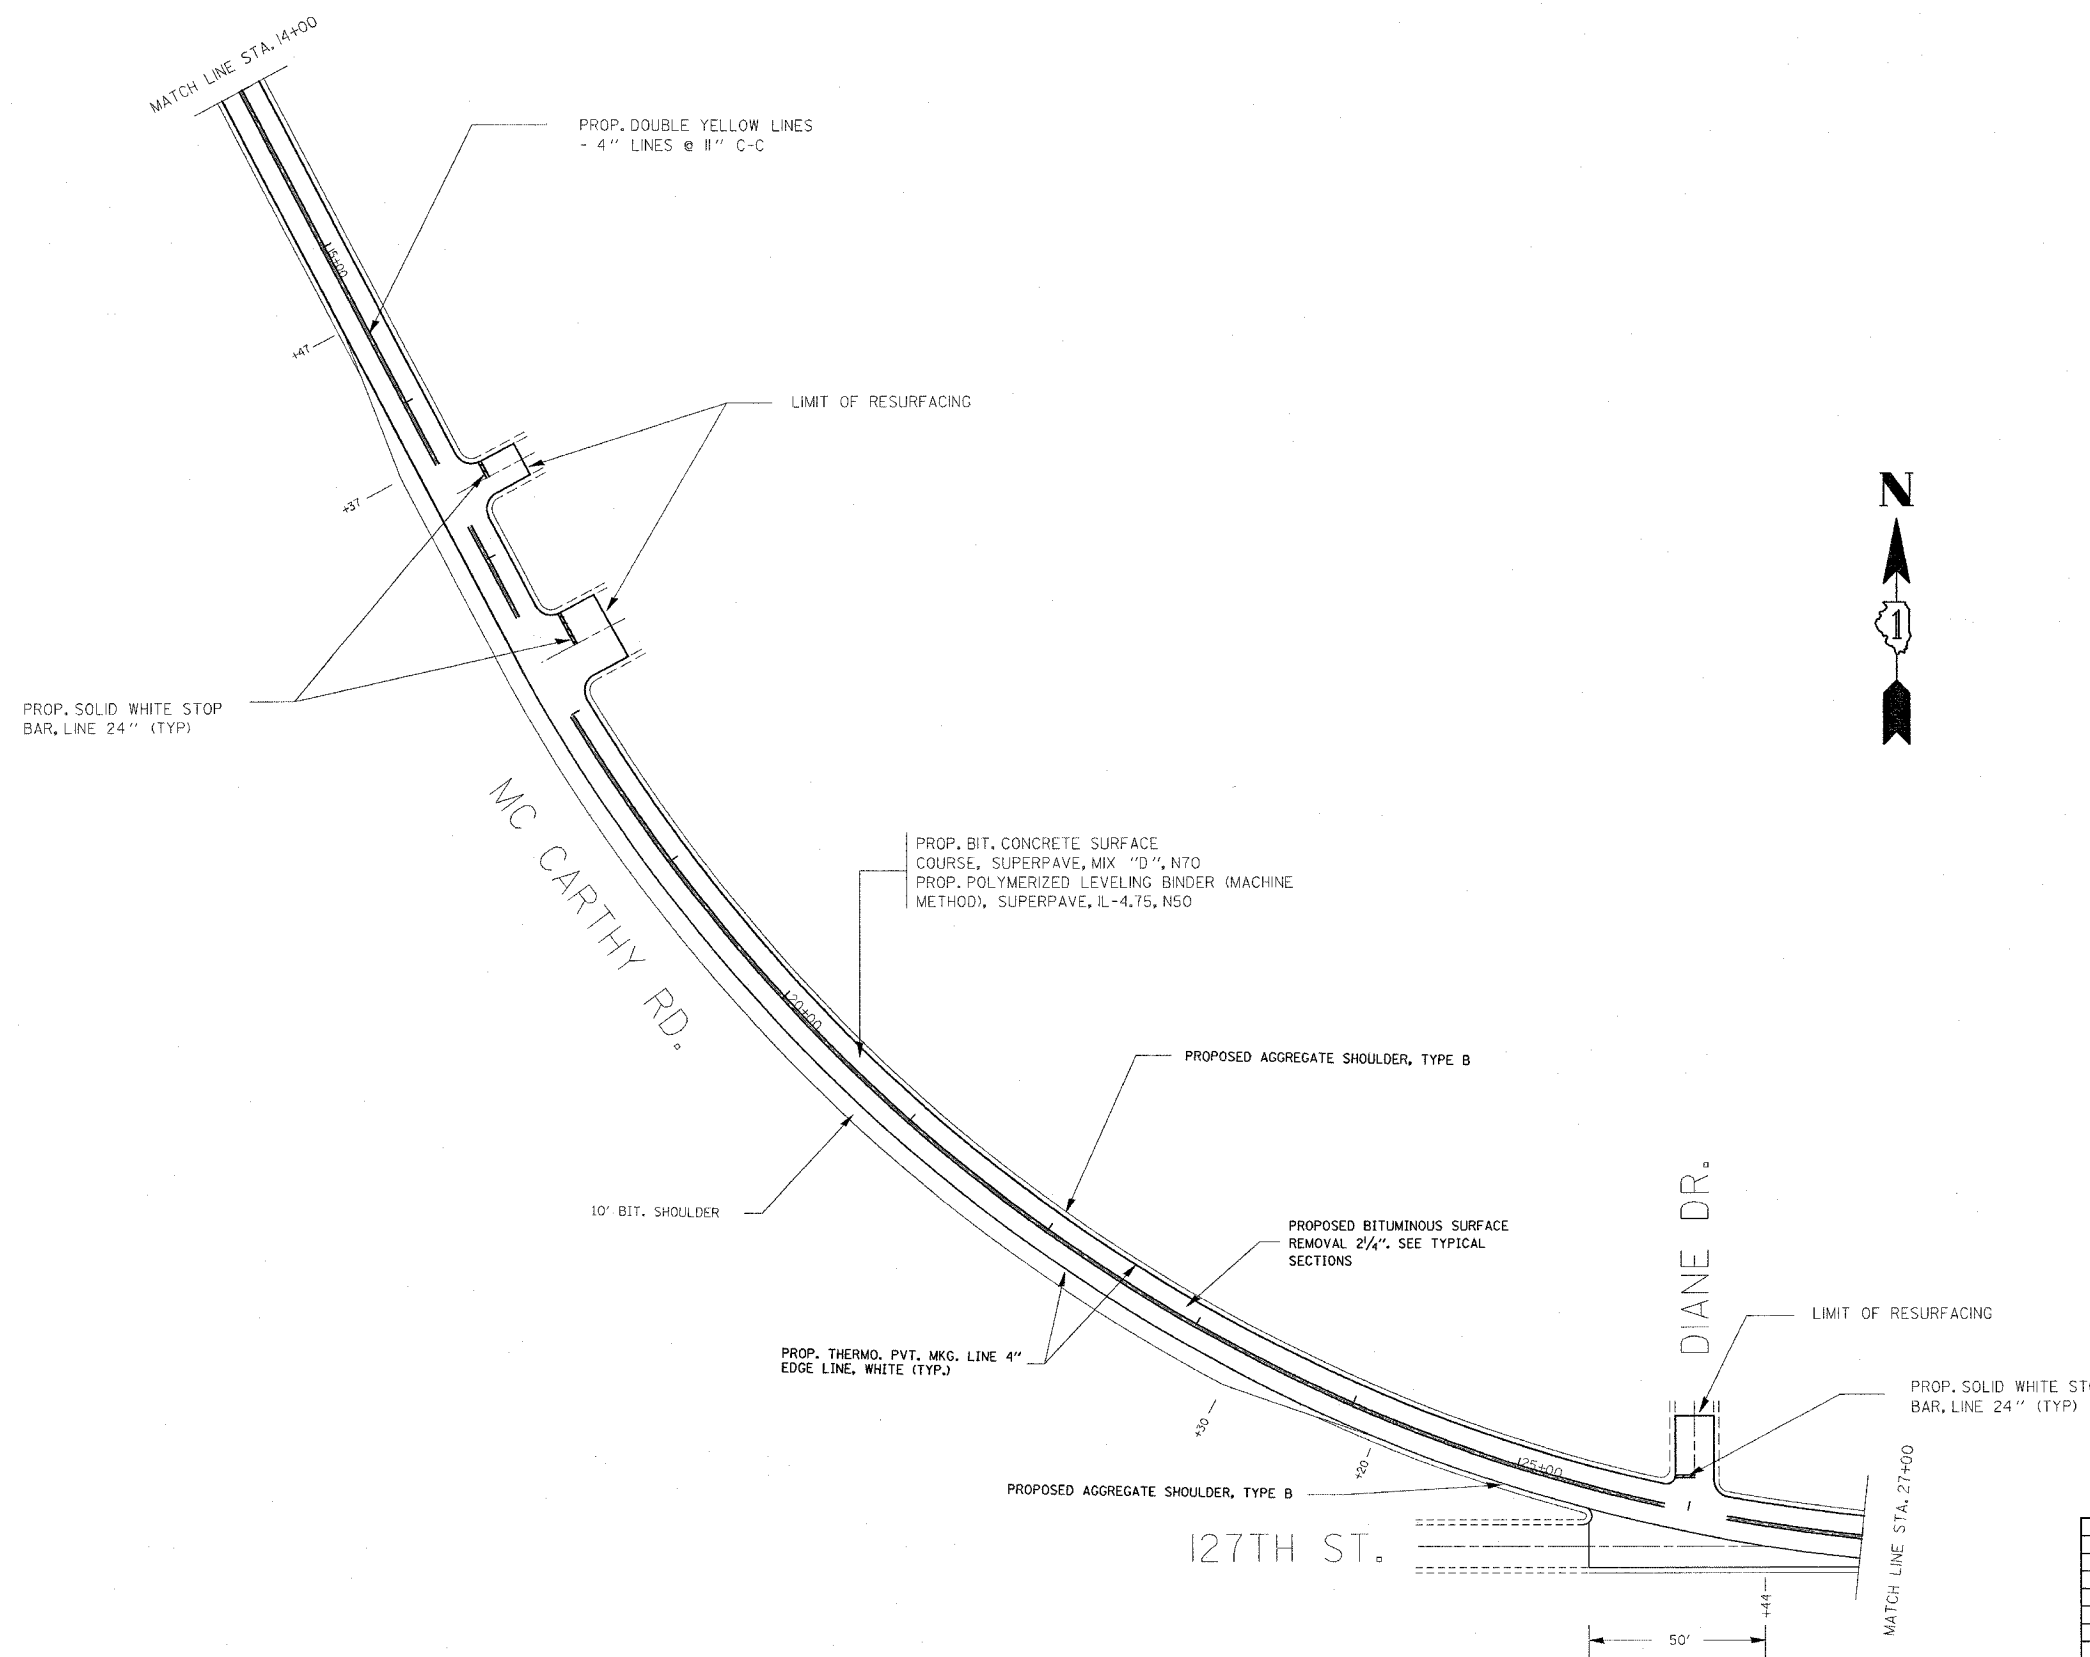

REVISIONS	
NAME	DATE

ILLINOIS DEPARTMENT OF TRANSPORTATION

**LOCATION #2**  
**123RD ST./127TH ST.**  
**EXISTING AND PROPOSED**  
**ROADWAY PLAN**

SCALE: VERT. 1"=50'  
 HORIZ. 1"=50'  
 DATE 3/31/2005

DRAWN BY HMO  
 CHECKED BY IR