


F.A.I. RTE.	SECTION	COUNTY	TOTAL SHEETS	SHEET NO.
1587	2004-042 RS	COOK	25	13
STA. 27+00	TO STA. 40+00			
FED. ROAD DIST. NO. 1	ILLINOIS	FED. AID PROJECT		
CONTRACT NO. 62677				

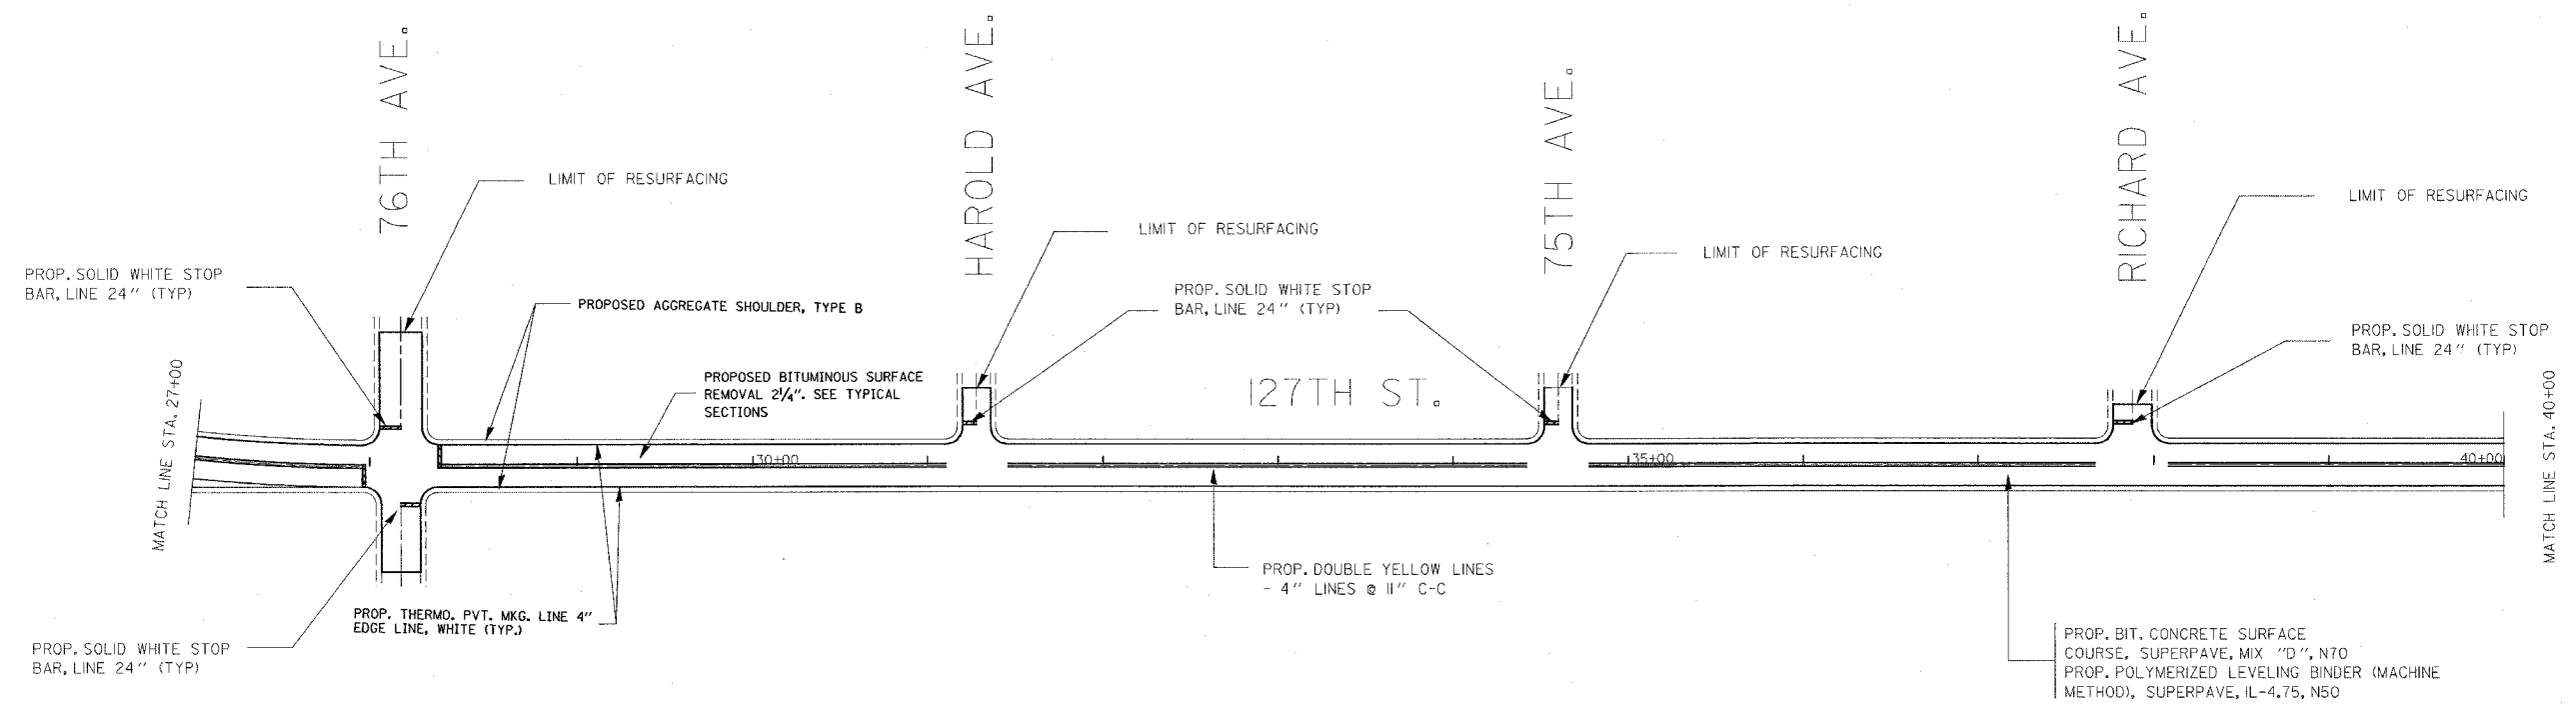

REVISIONS	
NAME	DATE

ILLINOIS DEPARTMENT OF TRANSPORTATION
LOCATION #2
123RD ST./127TH ST.
EXISTING AND PROPOSED
ROADWAY PLAN

SCALE: VERT. 1"=50'
 HORIZ. 1"=50'

DATE: _____ DRAWN BY: HMO
 CHECKED BY: IR