

F.A.I. RTE.	SECTION	COUNTY	TOTAL SHEETS	SHEET NO.
90/94	*	COOK	860	388
STA.	1243+00	TO STA.	1255+70	
FED. ROAD DIST. NO.	ILLINOIS	FED. AID PROJECT		
* (1516,1,1717 & 1818) R-8				62694

HH 1310, TYPE S1
STA. 8727+52, 23 LT, NOTE 6

(2)-4" CNC AND (1)-2" CNC CONCRETE
ENCASED, REINFORCED, 6 LF, NOTE 5

(5)-4" CNC AND (1)-2" CNC CONCRETE
ENCASED, REINFORCED, 38 LF, NOTE 5

(3)-4" CNC AND (1)-2" CNC CONCRETE
ENCASED, REINFORCED, 25 LF, NOTE 5

(3)-4" CNC AND (1)-2" CNC CONCRETE
ENCASED, REINFORCED, 70 LF, NOTE 5

FOUNDATION FOR 6 OOP4
NOTE 4

(2)-4" CNC CONCRETE ENCASCED,
REINFORCED, 30 LF, NOTE 5 (LTG)

(1)-2" RGC STUBOUT
(TYPICAL FOR TWO)

(3)-4" CNC CONCRETE ENCASCED,
REINFORCED, 25 LF, NOTE 5 (2'-4" LTG, 1'-4" ITS)

(1)-2" CNC CONCRETE ENCASCED,
13 LF

HH 1310, TYPE S1
STA. 8727+52, 14 RT, NOTE 6

(1)-2" CNC CONCRETE ENCASCED,
25 LF




NOTES:

- SEE DRAWINGS EI-100 AND EI-101 FOR ELECTRICAL SYMBOLS AND ABBREVIATIONS.
- COORDINATE ALL WORK WITH IDOT CONTRACTS 62583 AND 62695.
- UNLESS NOTED OTHERWISE, ALL ITEMS AND WORK SHOWN IN HEAVY LINE WEIGHT ON THIS DRAWING ARE PROPOSED NEW ITEMS AND WORK.
- REFER TO STRUCTURAL DRAWINGS AND EI-104 FOR CONDUIT INSTALLATION DETAILS FOR LIGHT TOWER FOUNDATIONS MOUNTED ON RETAINING WALLS.
- REFER TO SHEETS EI-102 AND ME-04 FOR DUCTBANK INSTALLATION DETAILS.
- REFER TO SHEETS EI-103, EI-106 AND EI-110 FOR HANDHOLE DETAILS.

MATCH LINE STA. 1243+00
SEE SHEET EI-12

MATCH LINE STA. 1255+70
SEE SHEET EI-14

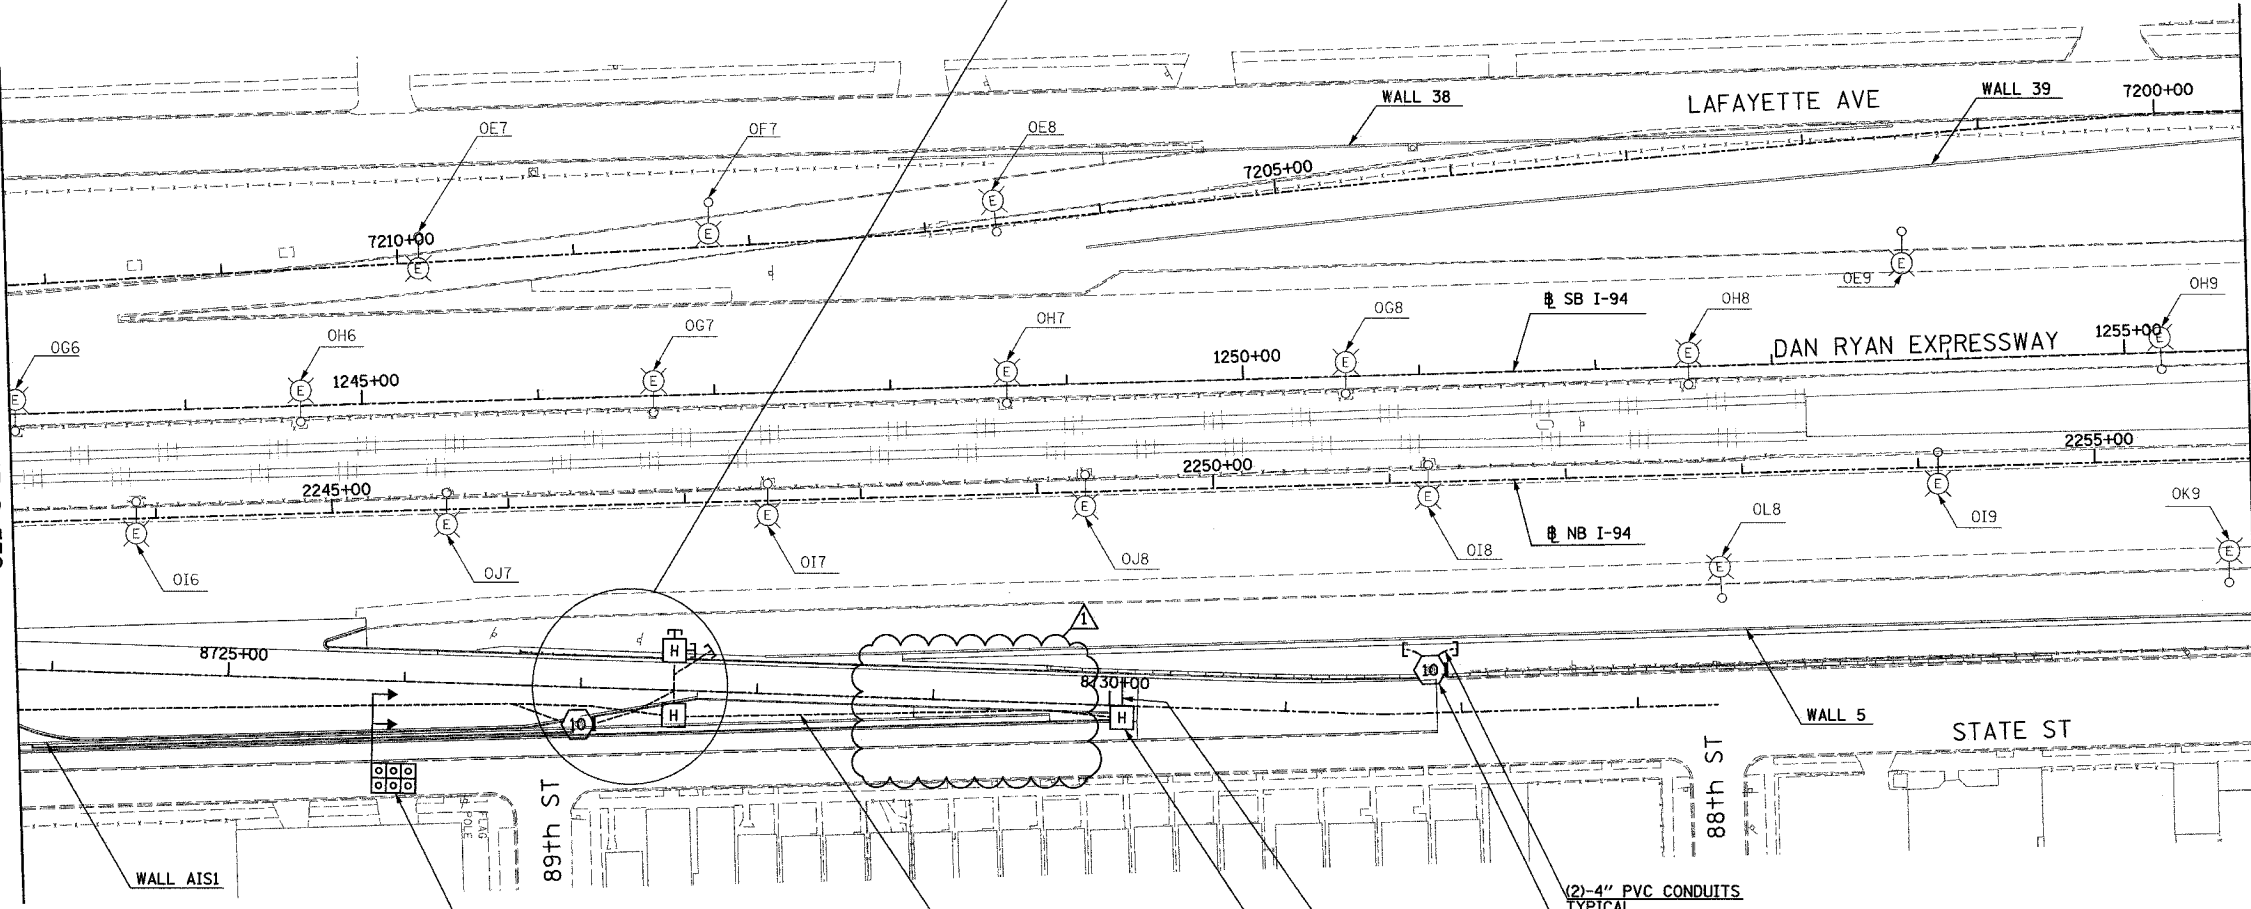


(5)-4" CNC AND (1)-2" CNC CONCRETE ENCASCED
REINFORCED, (2)-4" CNC LIGHTING), 356 LF, NOTE 5

(1)-2" CNC CONCRETE ENCASCED,
253 LF

HH 1313, TYPE S1 (SPECIAL)
STA. 8730+07, 7 RT, NOTE 6

(2)-4" PVC CONDUITS
TYPICAL
FOUNDATION FOR 6 OGH1
NOTE 4

3" PVC CONCRETE ENCASCED,
16 LF, NOTE 5

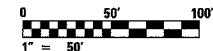

17A/EI-13

SINGH 300 W. ADAMS ST.
CHICAGO, IL 60606
SINGH & ASSOCIATES, INC. TEL: (312) 629-0240
CONSULTING ENGINEERS FAX: (312) 629-8449

REVISIONS	
NAME	DATE
REVISED	5/06/05
ADDENDUM 1	05/27/05

ILLINOIS DEPARTMENT OF TRANSPORTATION
F.A.I. 90/94 (DAN RYAN EXPRESSWAY)

ELECTRICAL INFRASTRUCTURE PLANS
PROPOSED IMPROVEMENTS

SCALE: 1"=50'
DATE: MARCH 18, 2005
DRAWN BY: VK
CHECKED BY: TM

5/25/2005 09:08:46 AM