


F.A.I. RTE.	SECTION	COUNTY	TOTAL SHEETS	SHEET NO.
90/94		COOK	860	394
STA. 1321+00		TO STA. 1334+00		
FED. ROAD DIST. NO.		ILLINOIS	FED. AID PROJECT	
				62694
* (1516.L1717 & 1818) R-8				




- NOTES:**
- SEE DRAWINGS EI-100 AND EI-101 FOR ELECTRICAL SYMBOLS AND ABBREVIATIONS.
 - COORDINATE ALL WORK WITH IDOT CONTRACTS 62583 AND 62695.
 - UNLESS NOTED OTHERWISE, ALL ITEMS AND WORK SHOWN IN HEAVY LINE WEIGHT ON THIS DRAWING ARE PROPOSED NEW ITEMS AND WORK.
 - REFER TO SHEETS EI-102 AND ME-04 FOR DUCTBANK INSTALLATION DETAILS.
 - REFER TO SHEETS EI-106, EI-110 AND EI-113 FOR RAMP METERING DETAILS.
 - REFER TO SHEETS EI-103, EI-106 AND EI-110 FOR HANDHOLE DETAILS.
 - REFER TO STRUCTURAL DRAWINGS FOR CONDUIT INSTALLATION DETAILS FOR LIGHT TOWER FOUNDATIONS GROUND MOUNTED.

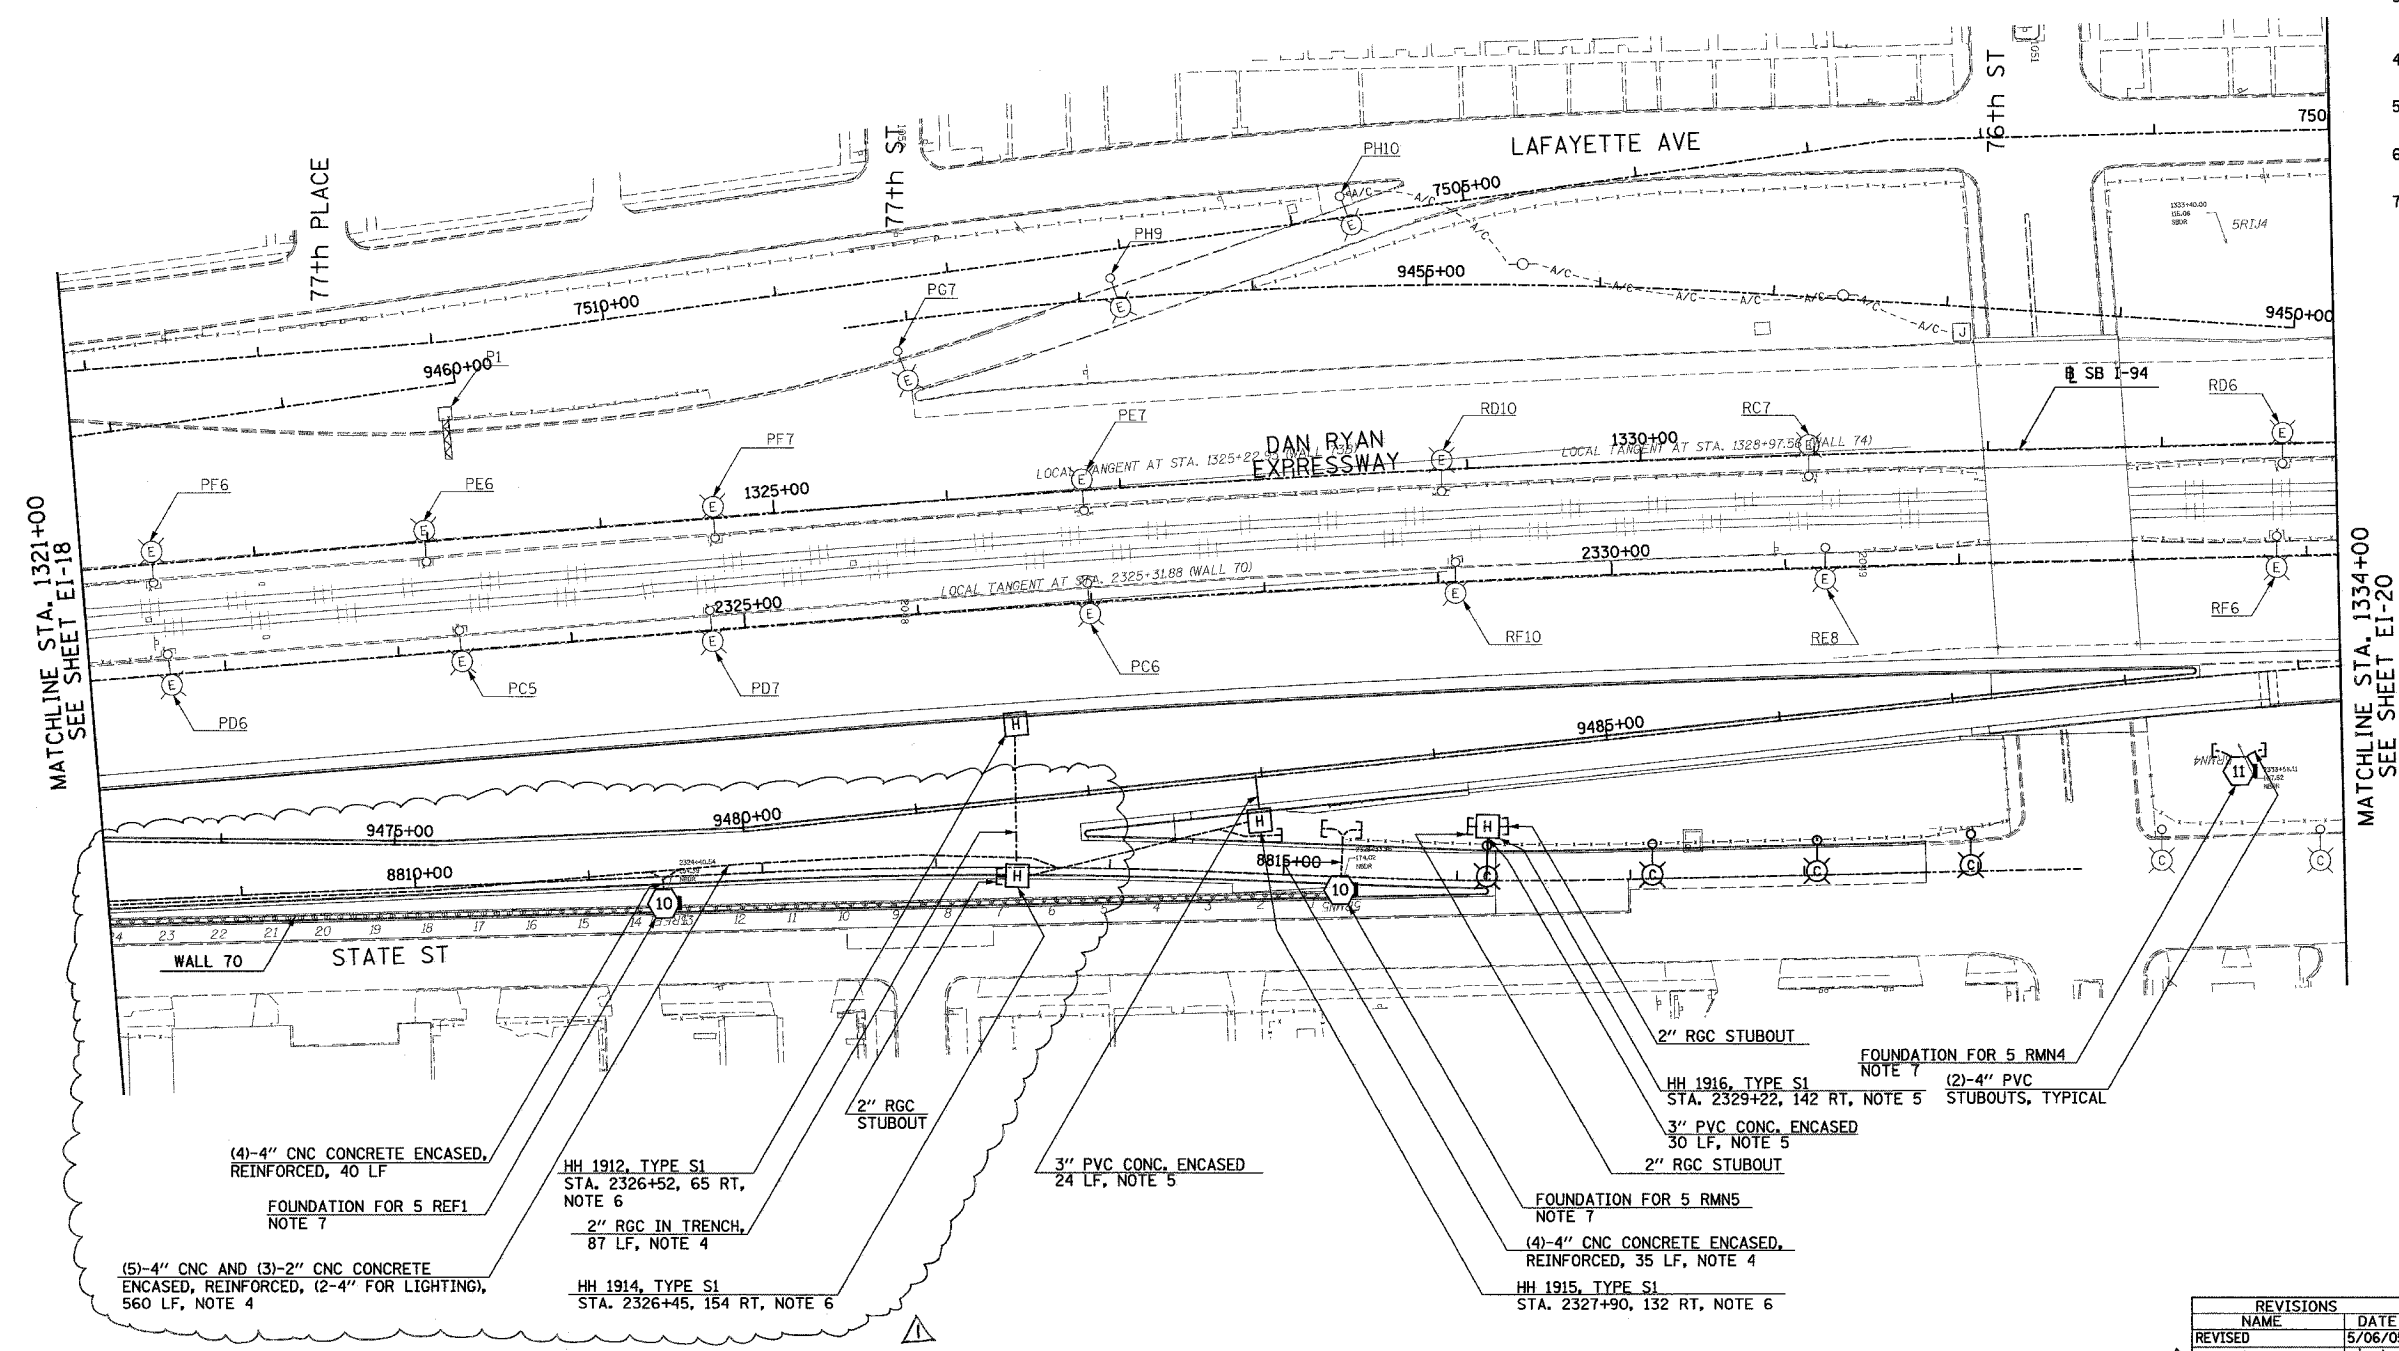

MATCHLINE STA. 1321+00
SEE SHEET EI-18

MATCHLINE STA. 1334+00
SEE SHEET EI-20

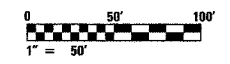

17A/EI-19

REVISIONS	
NAME	DATE
REVISOR	5/06/05
ADDENDUM 1	5/7/05

ILLINOIS DEPARTMENT OF TRANSPORTATION
 F.A.I. 90/94 (DAN RYAN EXPRESSWAY)
 ELECTRICAL INFRASTRUCTURE PLANS
 PROPOSED IMPROVEMENTS
 SCALE: 1"=50'
 DATE: MARCH 18, 2005
 DRAWN BY: VK
 CHECKED BY: TM

SINGH
 SINGH & ASSOCIATES, INC.
 CONSULTING ENGINEERS
 300 W. ADAMS ST.
 CHICAGO, IL 60606
 TEL: (312) 629-0240
 FAX: (312) 629-8449

5/26/2005 5:38:09 PM