


→ ② → Z

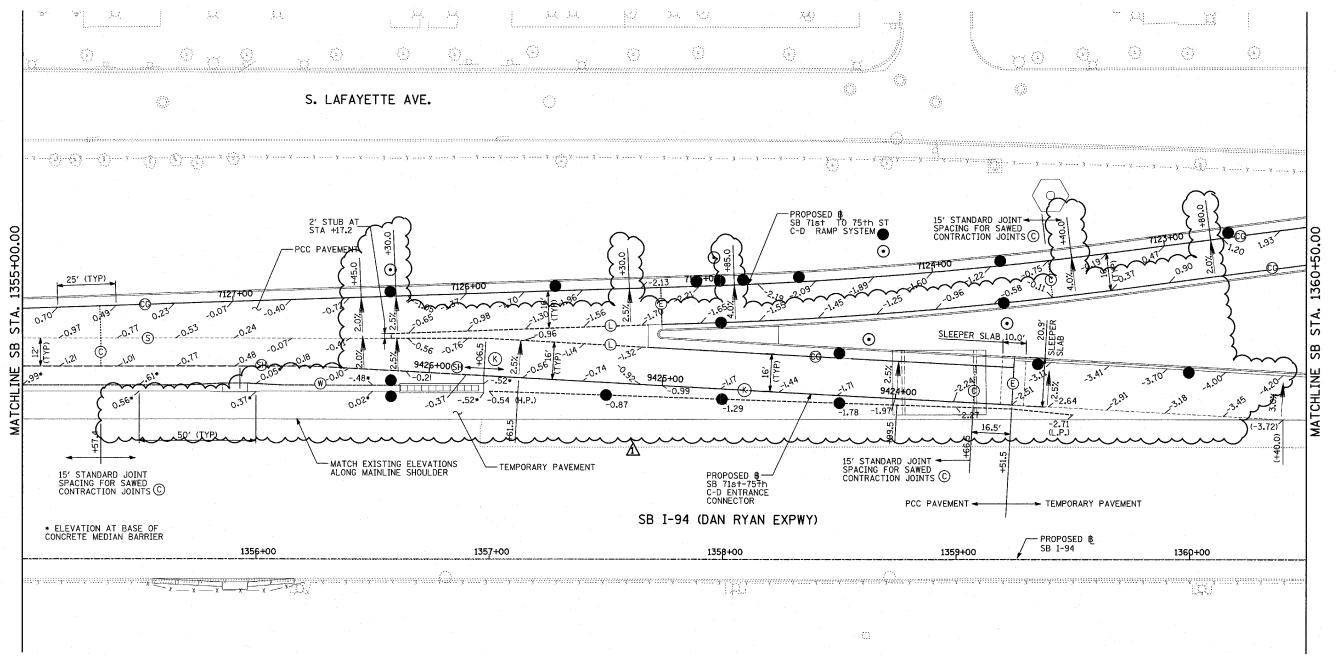


NOTES:

- 1. SEE FIRST SHEET OF PAVEMENT JOINTING AND ELEVATION PLANS FOR PAVEMENT JOINTING LEGEND AND ELEVATION DETAIL.
- 2. SEE MISCELLANEOUS PAVEMENT ELEVATION AND JOINTING DETAILS FOR SLEEPER SLAB DETAIL.
- 3. THE DIMENSIONS FOR THE PAVEMENT JOINTS ARE BASED ON THE CENTERLINE DISTANCE BETWEEN THE JOINTS.
- 4. ALL DEFORMED TIE BARS SHALL BE EPOXY COATED.
- 5. CONTRACTION JOINTS (UNDOWELED-SAWED OR GROOVED) SHALL BE PROVIDED ACROSS ALL PCC SHOULDERS AND CURB & GUTTER. JOINT SPACING SHALL BE 15' C-C UNLESS OTHERWISE NOTED.
- 6. ELEVATIONS ARE SPACED AT 25' INTERVALS UNLESS OTHERWISE NOTED.

LEGEND:

(+XX.X) MAINLINE B STATION +XX.X RAMP B STATION

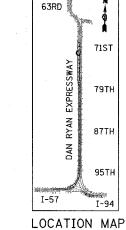

20 0 20 SCALE: 1" = 20'-0"

REVISIONS		ILLINOIS DEPARTMENT OF TRANSPORTATION
NAME	DATE	ILLINOIS DEFARIMENT OF TRANSPORTATION
·		F.A.I. 94 (DAN RYAN EXPRESSWAY)
		PAVEMENT JOINTING AND ELEVATION PLAN
		SB 71st TO 75th ST C-D RAMP SYSTEM
		SB I-94 STA. 1355+00.00 TO 1360+50.00

SCALE: 1"=20'
DATE: MARCH 25, 2005

DRAWN BY: JPM CHECKED BY: JPM, N

TYLIN INTERNATIONAL