
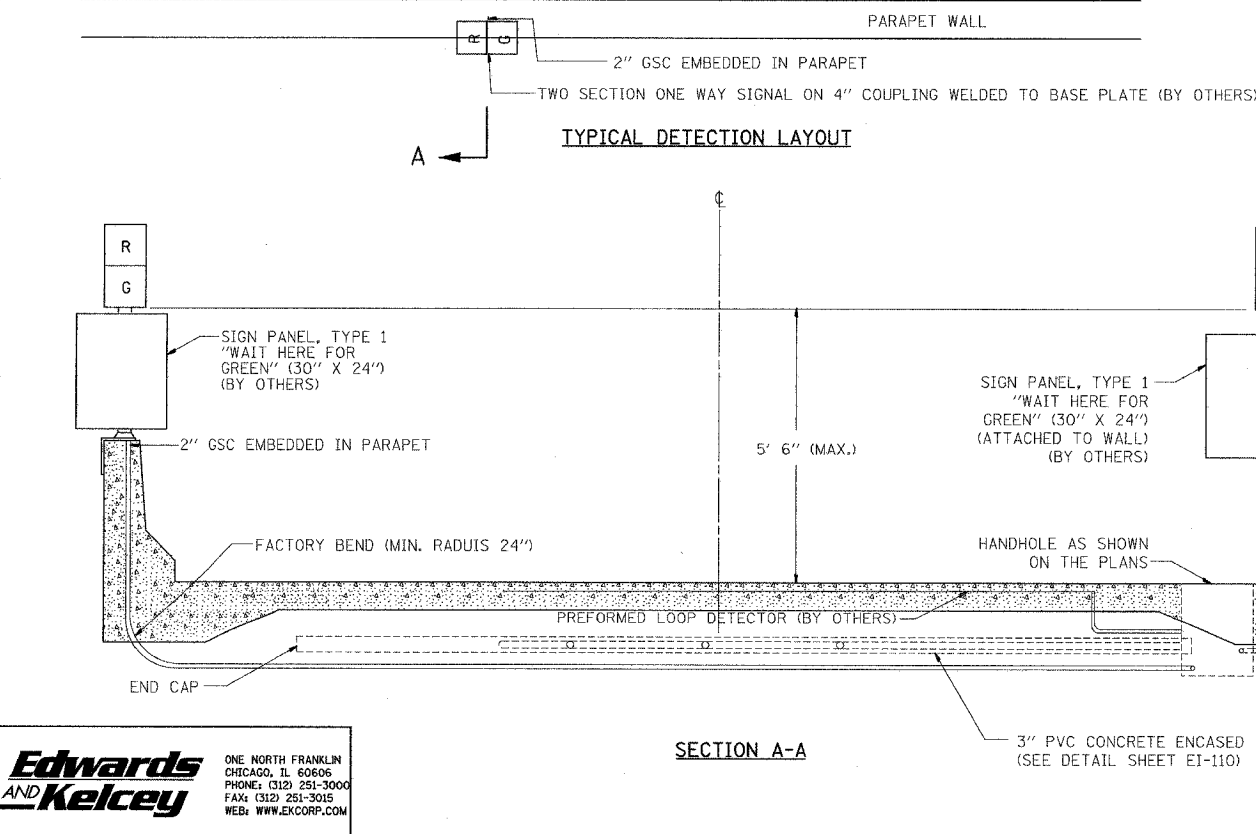
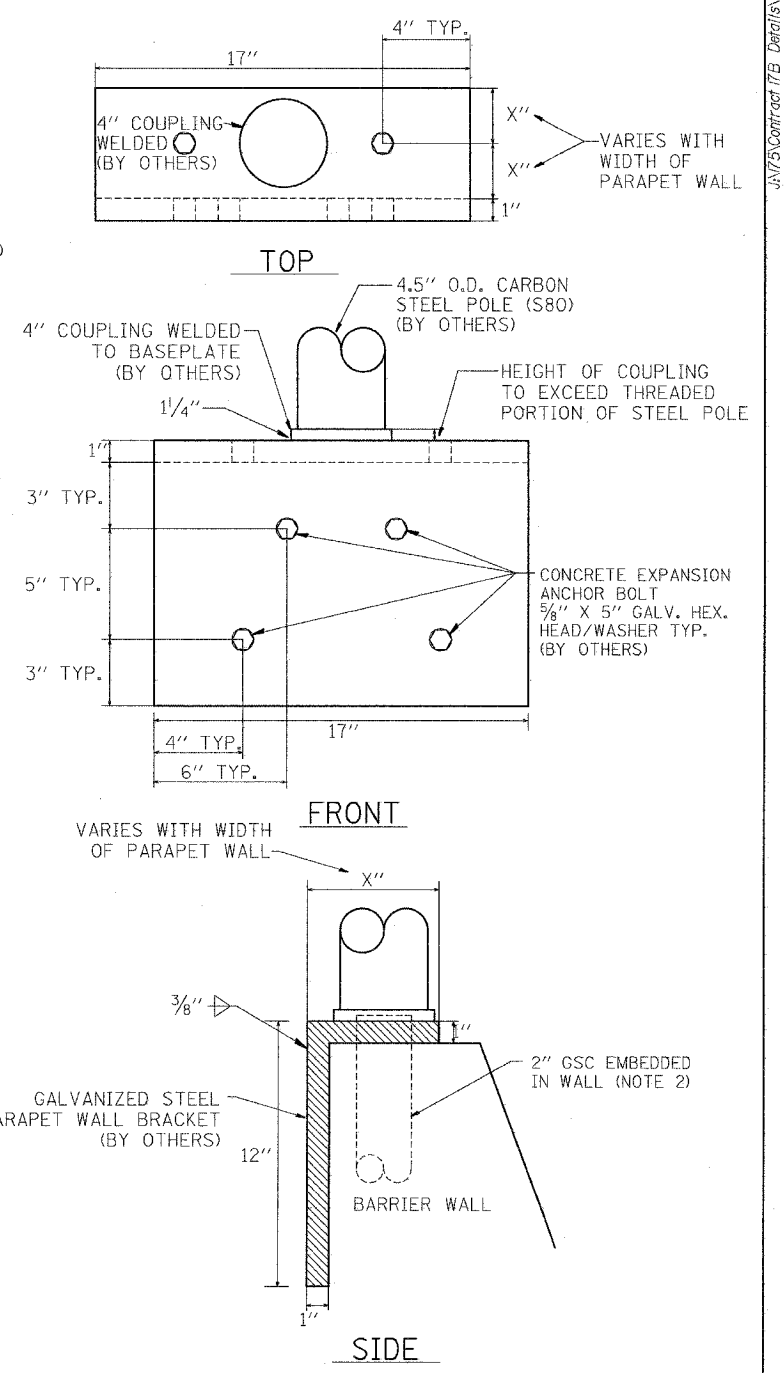
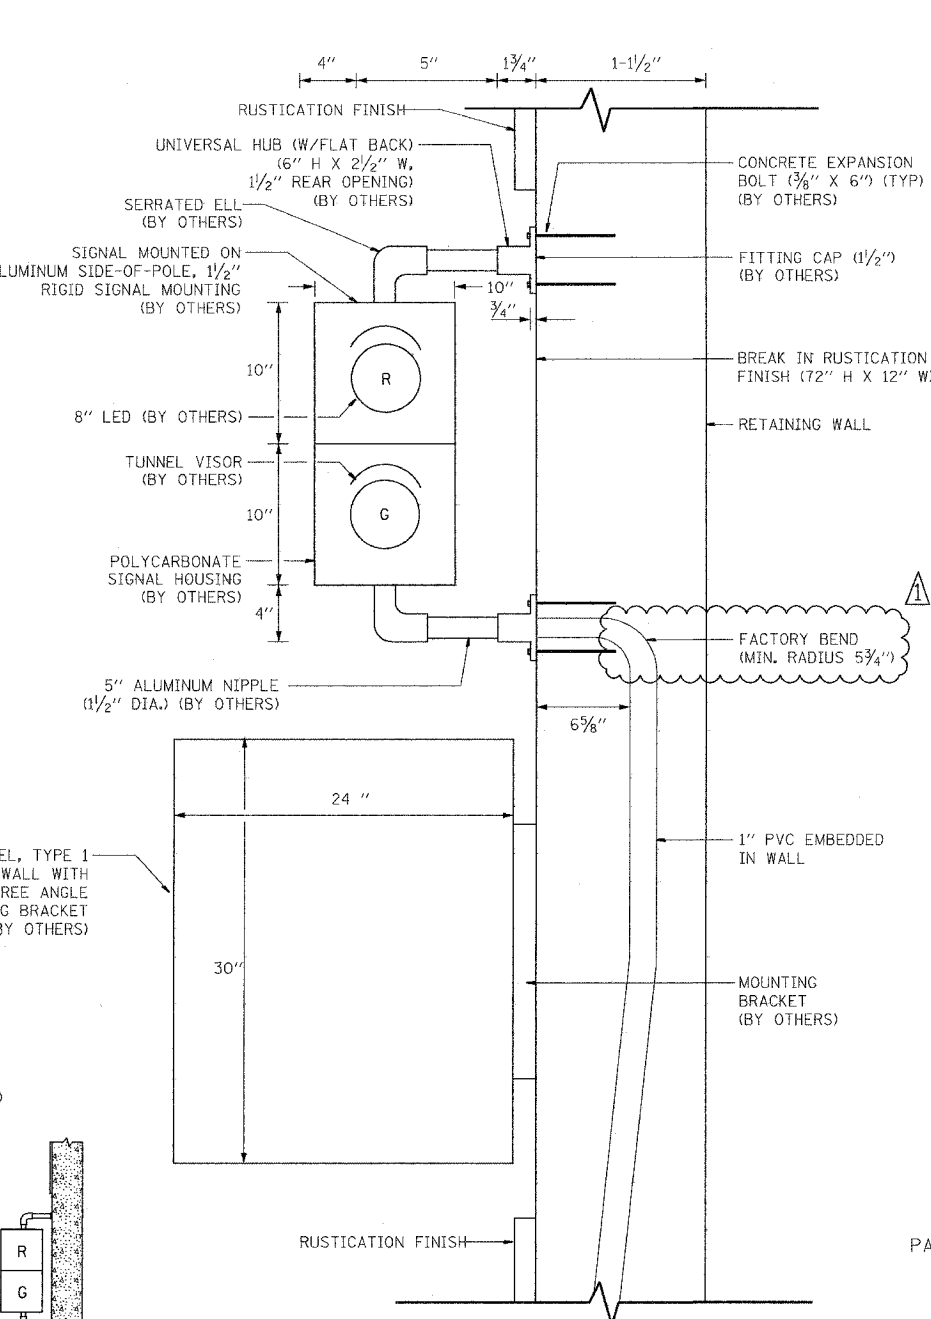


F.A.I. RTE.	SECTION	COUNTY	TOTAL SHEETS	SHEET NO.
94		COOK	907	421
STA. --- TO STA. --- 421				
FED. ROAD DIST. NO. 1 ILLINOIS FED. AID PROJECT				
(1516.1, 1717 & 1818) R-9				
62695				

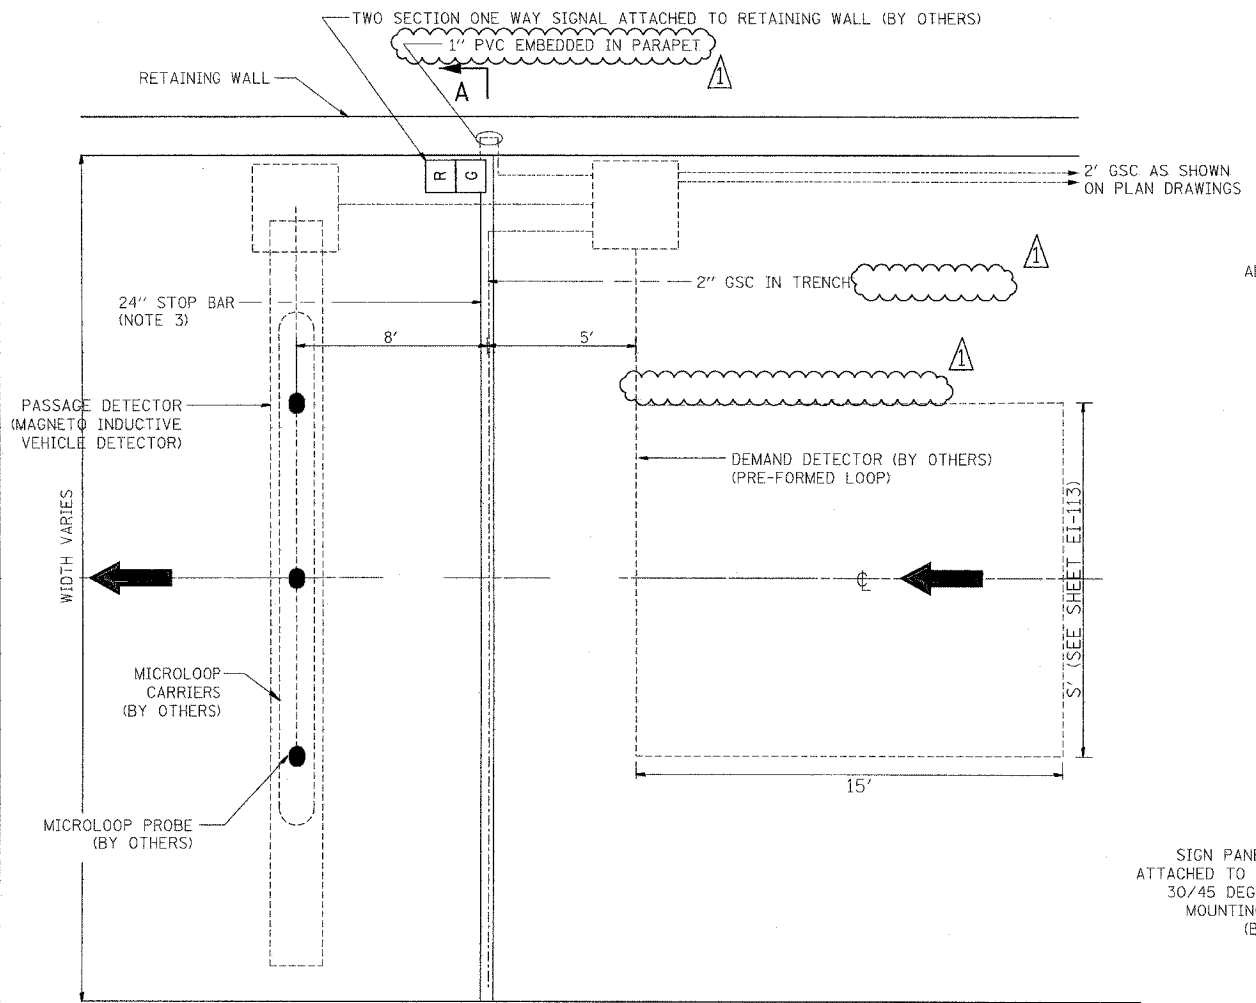

NOTES:

1. CONDUIT AND HANDHOLE MUST BE FURNISHED AND INSTALLED UNDER THIS CONTRACT. ALL CABLES, PROBES, SIGNALS, SIGNS, AND OTHER EQUIPMENT WILL BE FURNISHED AND INSTALLED BY OTHERS UNDER CONTRACT NUMBER 62583.
2. CONDUIT MUST BE STUBBED OUT OF CONCRETE A MINIMUM OF 3\".
3. CENTERLINE OF STOP BAR AND TRAFFIC SIGNALS SHALL BE LOCATED AT THE STATION SHOWN ON THE PLANS.

REVISIONS	
NAME	DATE
ADDENDUM 1	5/21/05

ILLINOIS DEPARTMENT OF TRANSPORTATION
 F.A.I. 90/94 (DAN RYAN EXPRESSWAY)

**TYPICAL RAMP METERING
 BARRIER WALL AND
 RETAINING WALL INSTALLATION**

SCALE: NTS
 DATE: MARCH 25, 2005

DRAWN BY: NB
 CHECKED BY: CTC

**Edwards
 and Kelcey**

ONE NORTH FRANKLIN
 CHICAGO, IL 60606
 PHONE: (312) 251-3000
 FAX: (312) 251-3015
 WEB: WWW.EKCORP.COM

JAN/05 Contract 17B Detail Review 00/1142E-SHT 400/51 PM 5/26/2005