


FIRE LANE NO. 1 PHASE 1


## EMERGENCY VEHICLE PREEMPTION SEQUENCE OF OPERATION

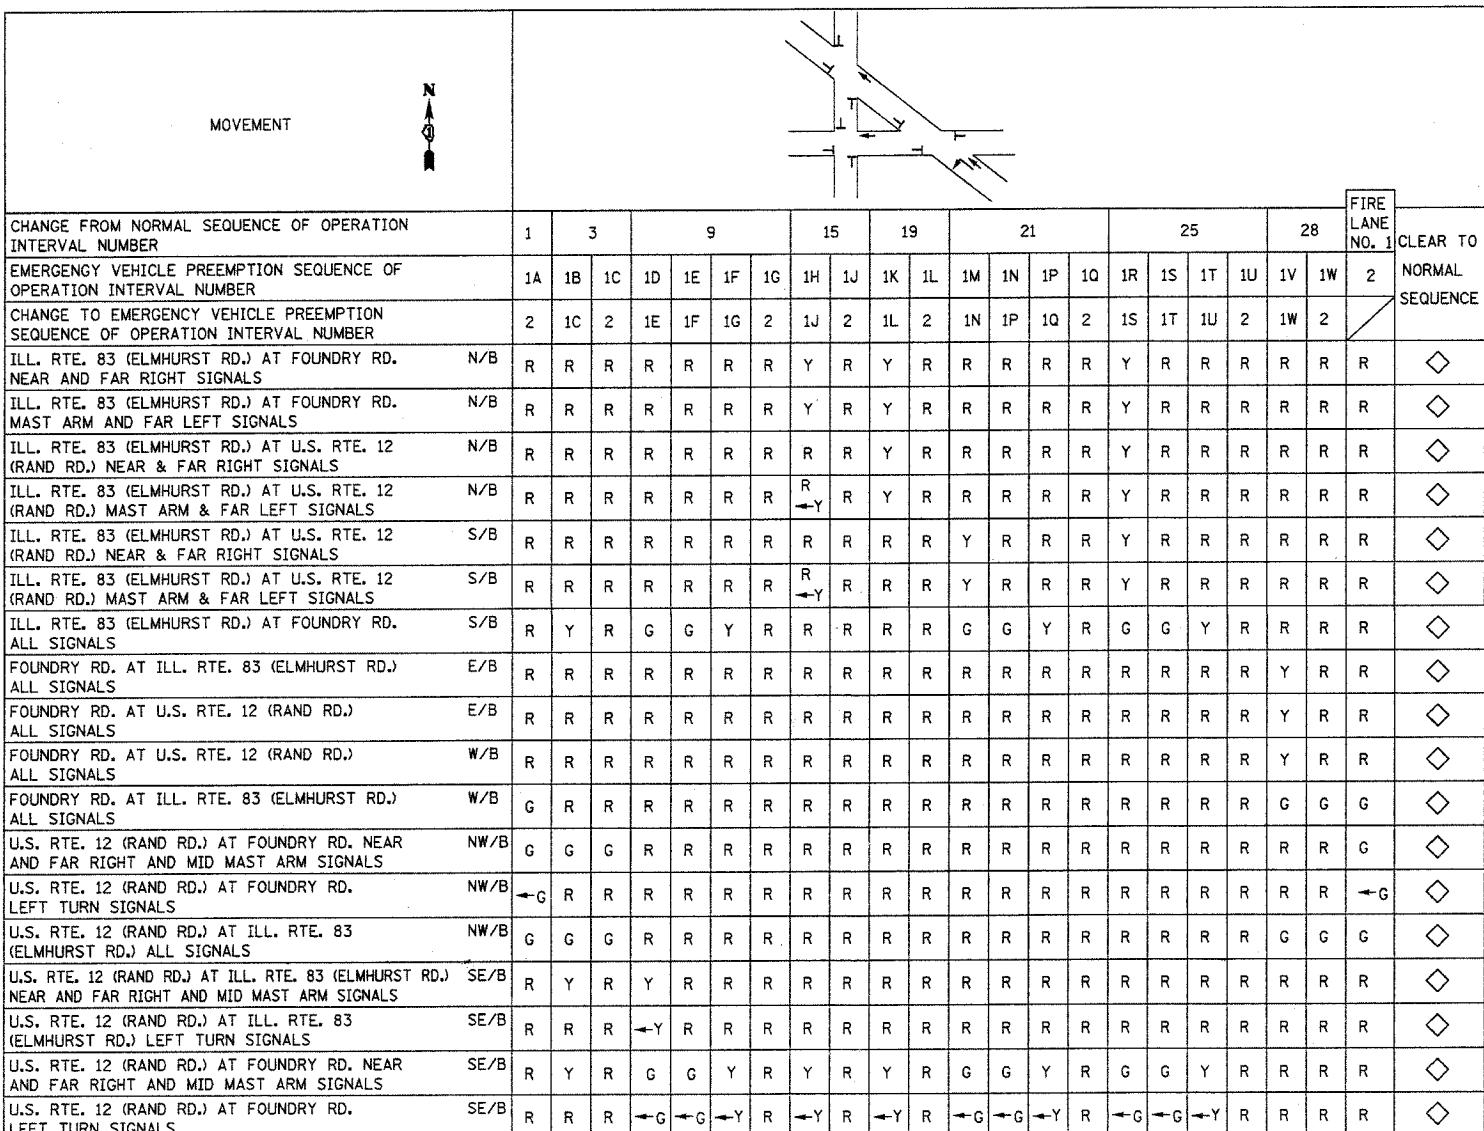

◆ EMERGENCY VEHICLE SEQUENCE SHALL PROVIDE THE PROPER CLEARANCE INTERVAL TO RESUME THE NORMAL SEQUENCE OF OPERATION OR PROPER CLEARANCE INTERVAL TO DISPLAY A DIFFERENT EMERGENCY VEHICLE INTERVAL AFTER EMERGENCY VEHICLE INTERVAL 2 OR 3 IS TERMINATED.

FIRE LANE NO. 2 PHASE 5

## EMERGENCY VEHICLE PREEMPTION SEQUENCE OF OPERATION

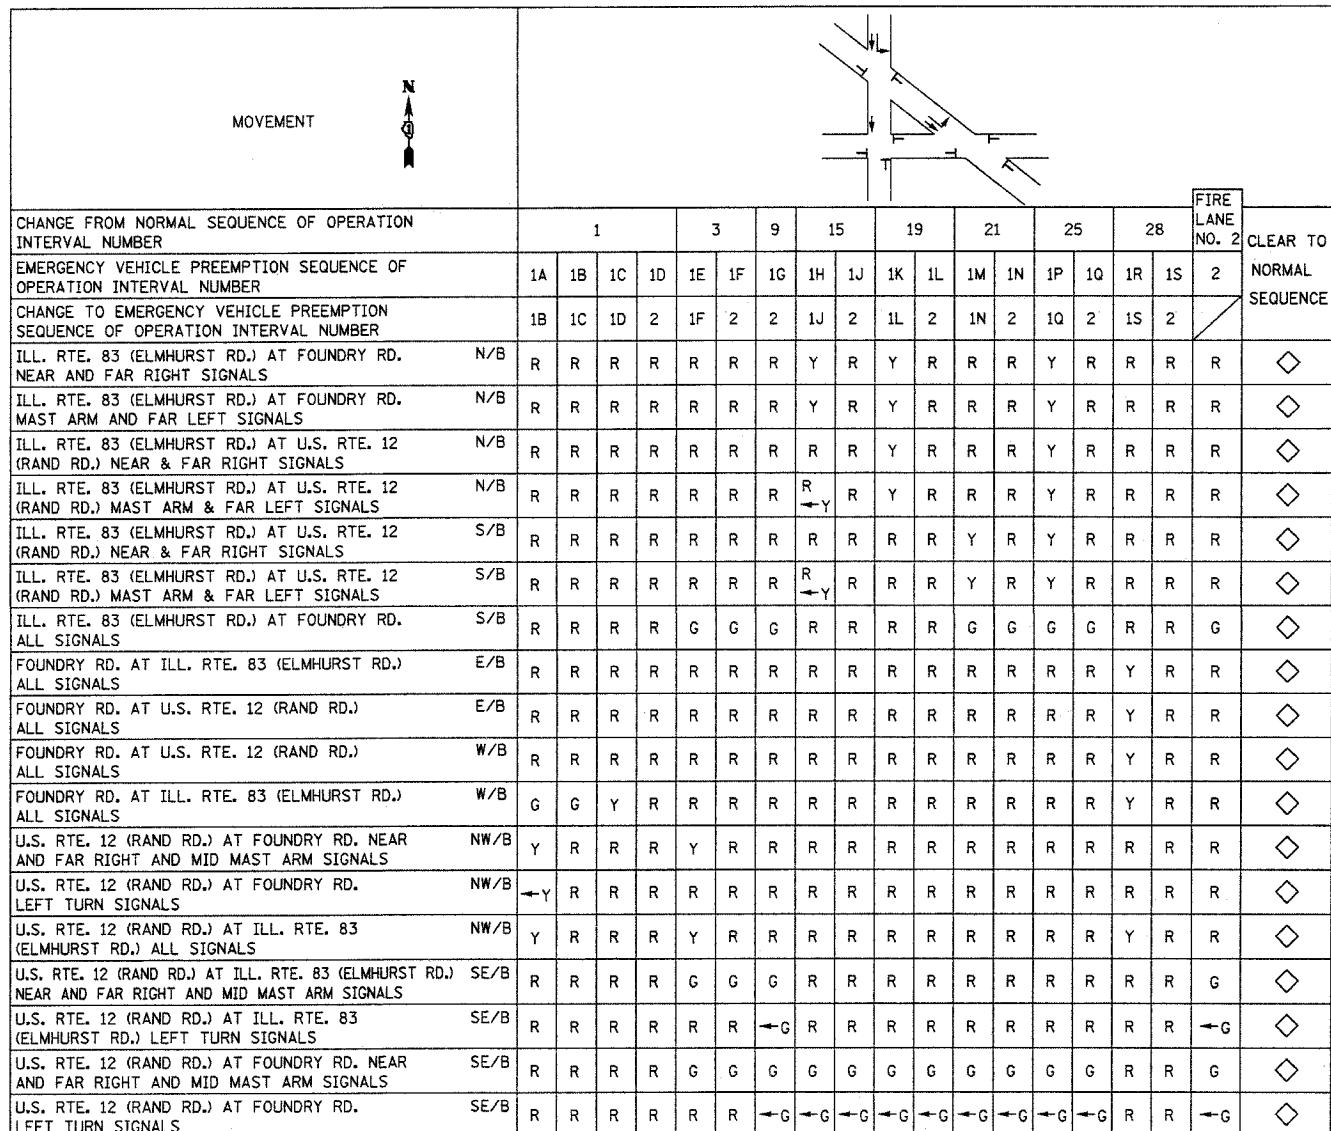

**INFORMATION ONLY**