
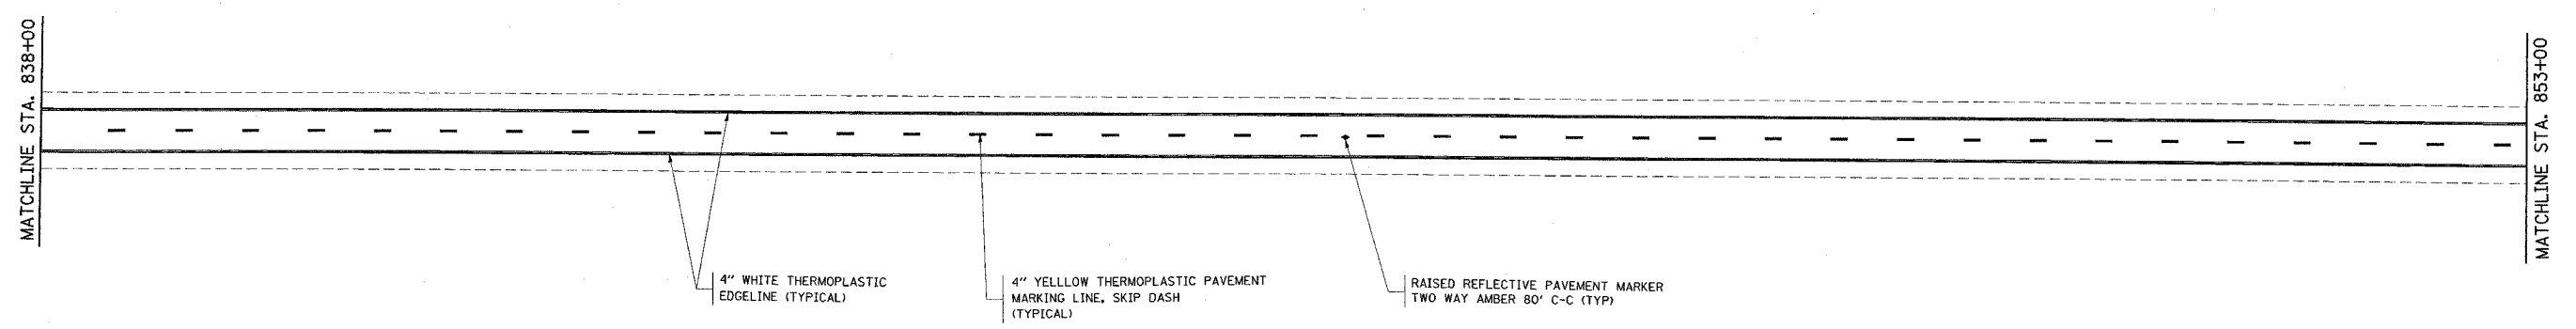


F. A. P. EEL.	SECTION	COUNTY	TOTAL SHEETS	SHEET NO.
326	106S-RS-2	KANE	18	5
STA.		TO STA.		
FED. ROAD DIST. NO.	ILLINOIS	FED. AID PROJECT		

CONTRACT NO. 62782

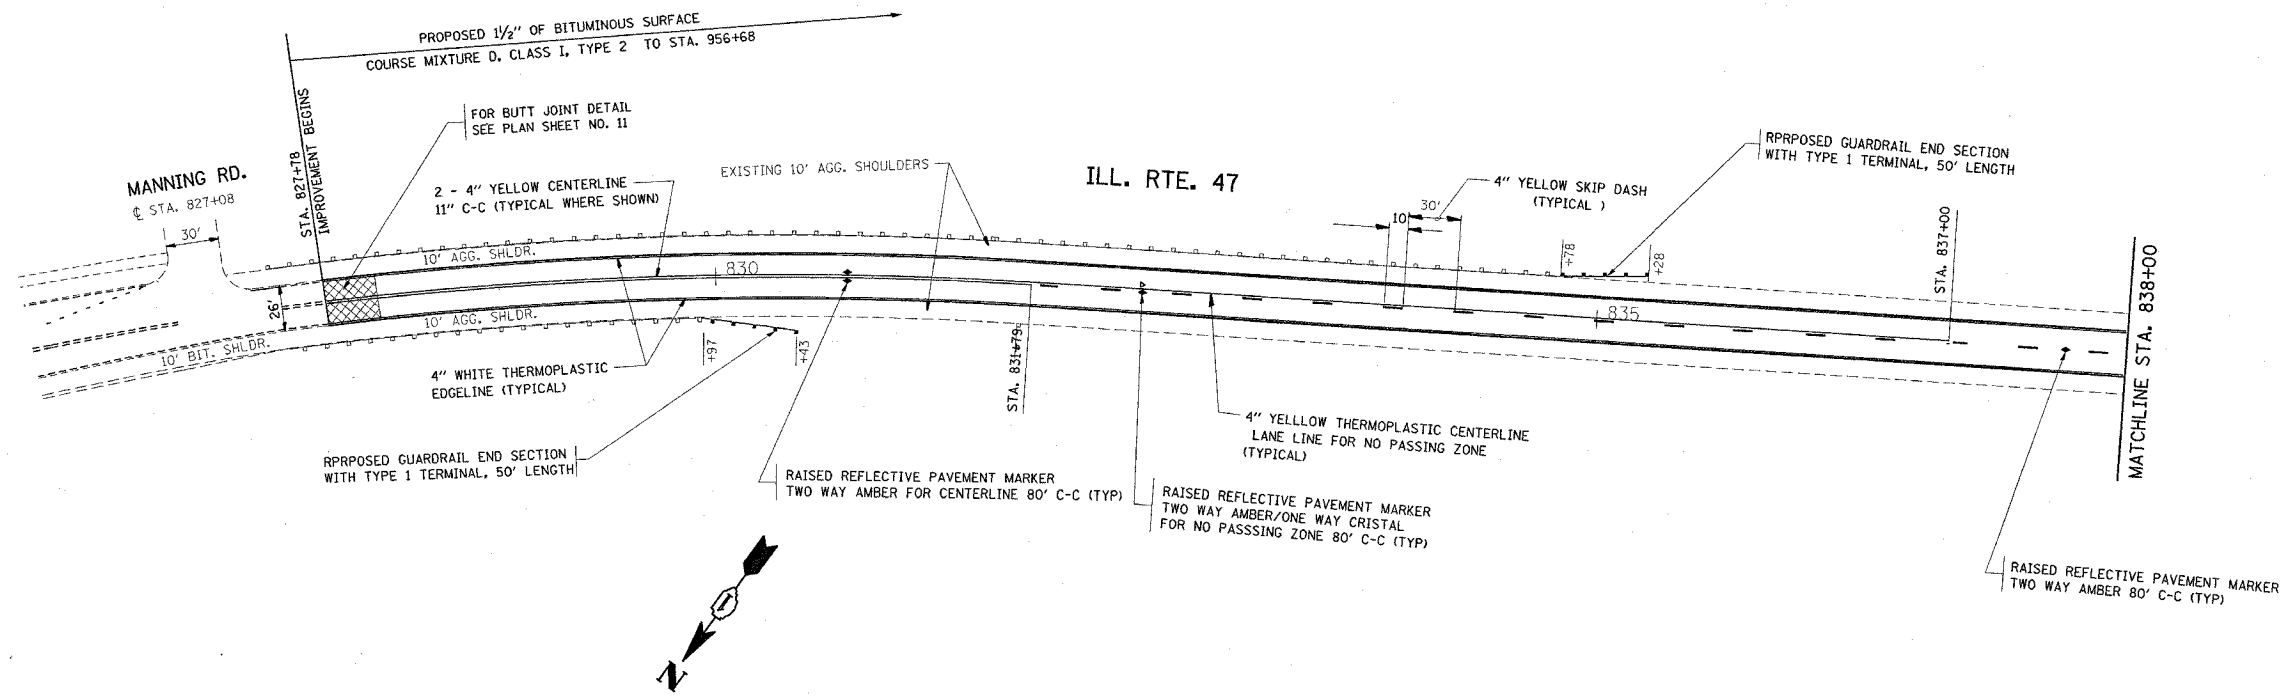

REVISIONS	
NAME	DATE

ILLINOIS DEPARTMENT OF TRANSPORTATION

**ILL. RTE. 47
ROADWAY AND PAVEMEN
MARKING PLAN**

SCALE: VERT. 1"=50'
HORIZ. 1"=50'

DATE 4/5/2005

DRAWN BY SHB
CHECKED BY

4/5/2005
C:\pro\jens\2500A\15004a.m32
Bullop

VI-IL47N