
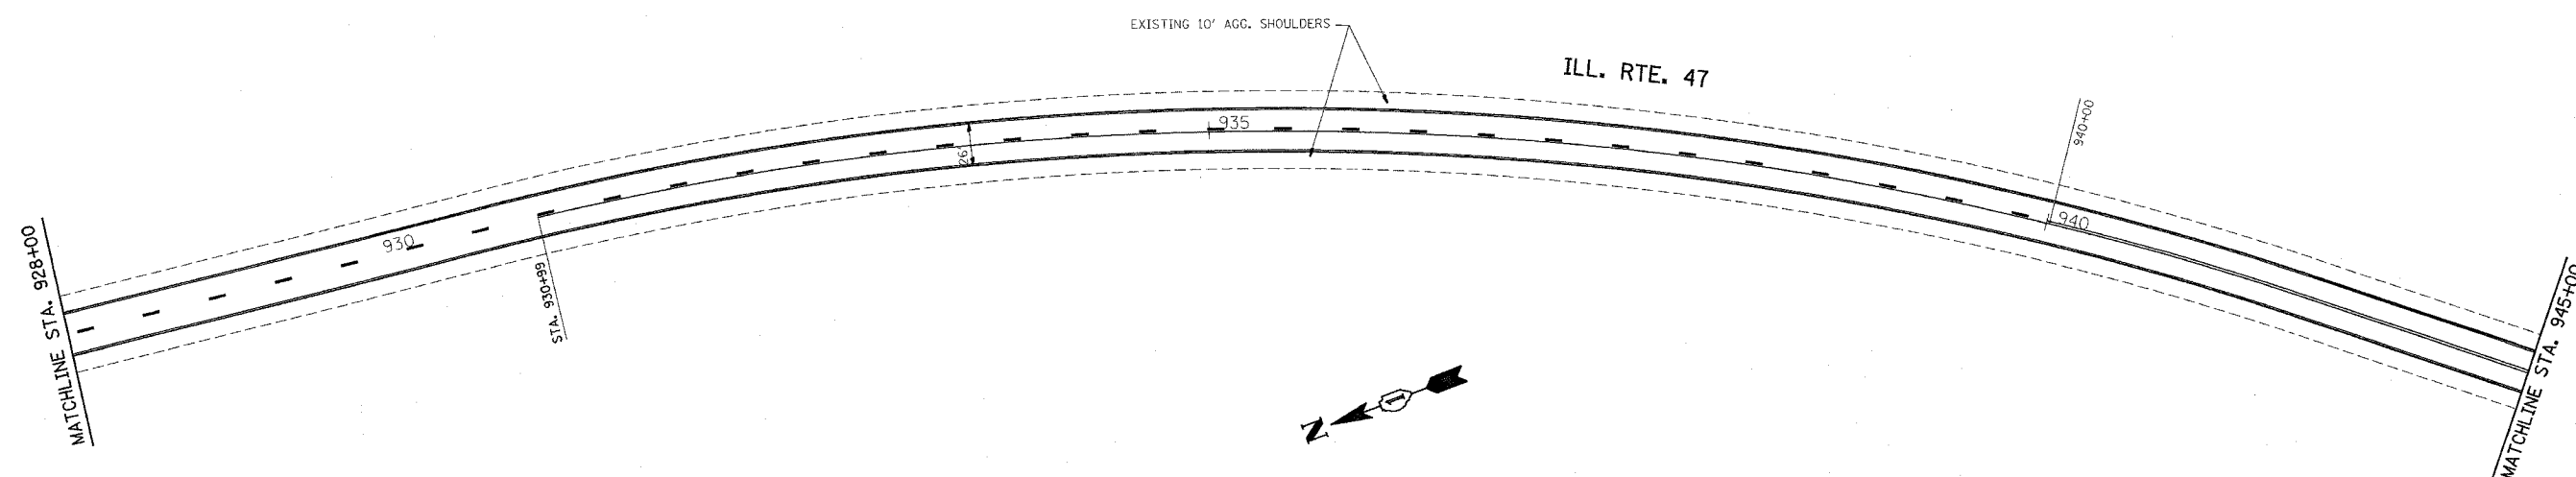


F. A. P. RTE.	SECTION	COUNTY	TOTAL SHEETS	SHEET NO.
326	106S-RS-2	KANE	18	8
STA.		TO STA.		
FED. ROAD DIST. NO.	ILLINOIS	FED. AID PROJECT		

CONTRACT NO. 62782

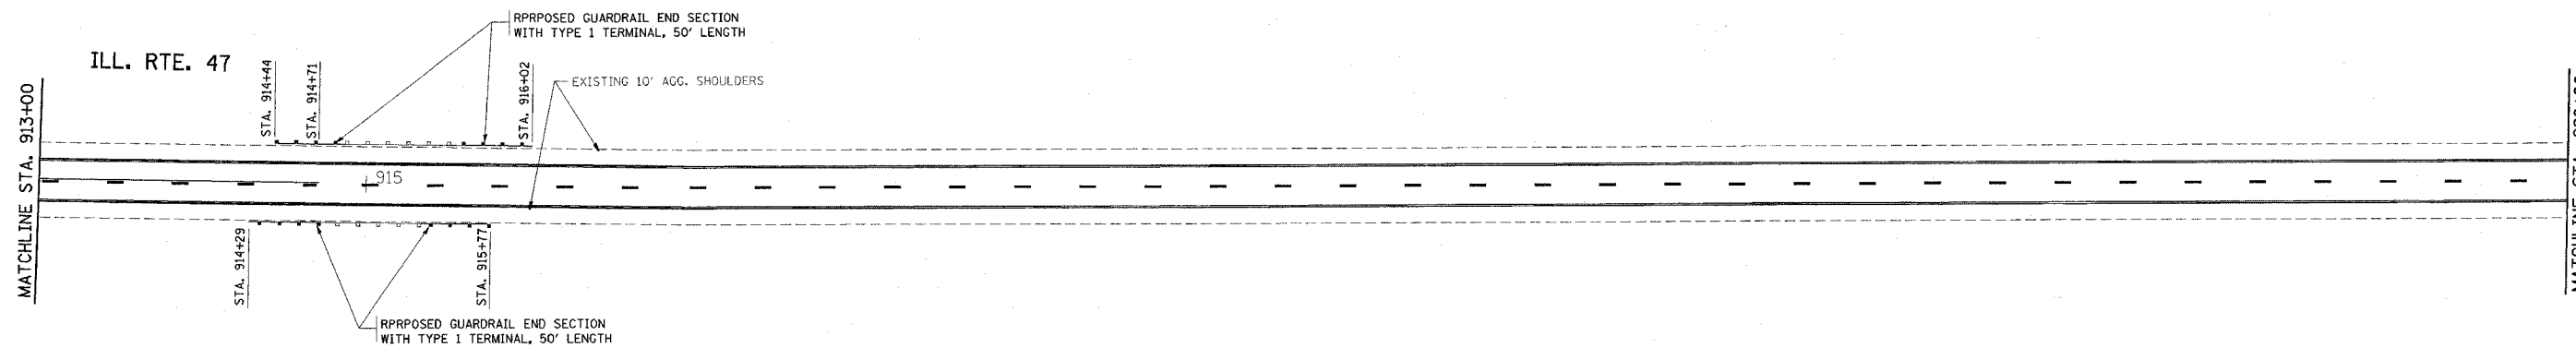

REVISIONS	
NAME	DATE

ILLINOIS DEPARTMENT OF TRANSPORTATION

**ILL. RTE. 47
ROADWAY AND PAVEMENT
MARKING PLAN**

SCALE: VERT. 1"=50'
HORIZ. 1"=50'

DATE 4/5/2005

DRAWN BY SHB
CHECKED BY

4/5/2005
c:\p\j\125004\125004.dwg
D:\jsh

VI=IL47N