


F. A. P. RTE.	SECTION	COUNTY	TOTAL SHEETS	SHEET NO.
326	106S-RS-2	KANE	18	9
STA.	TO STA.			
FED. ROAD DIST. NO.	BLINKS	FED. AID PROJECT		

CONTRACT NO. 62782

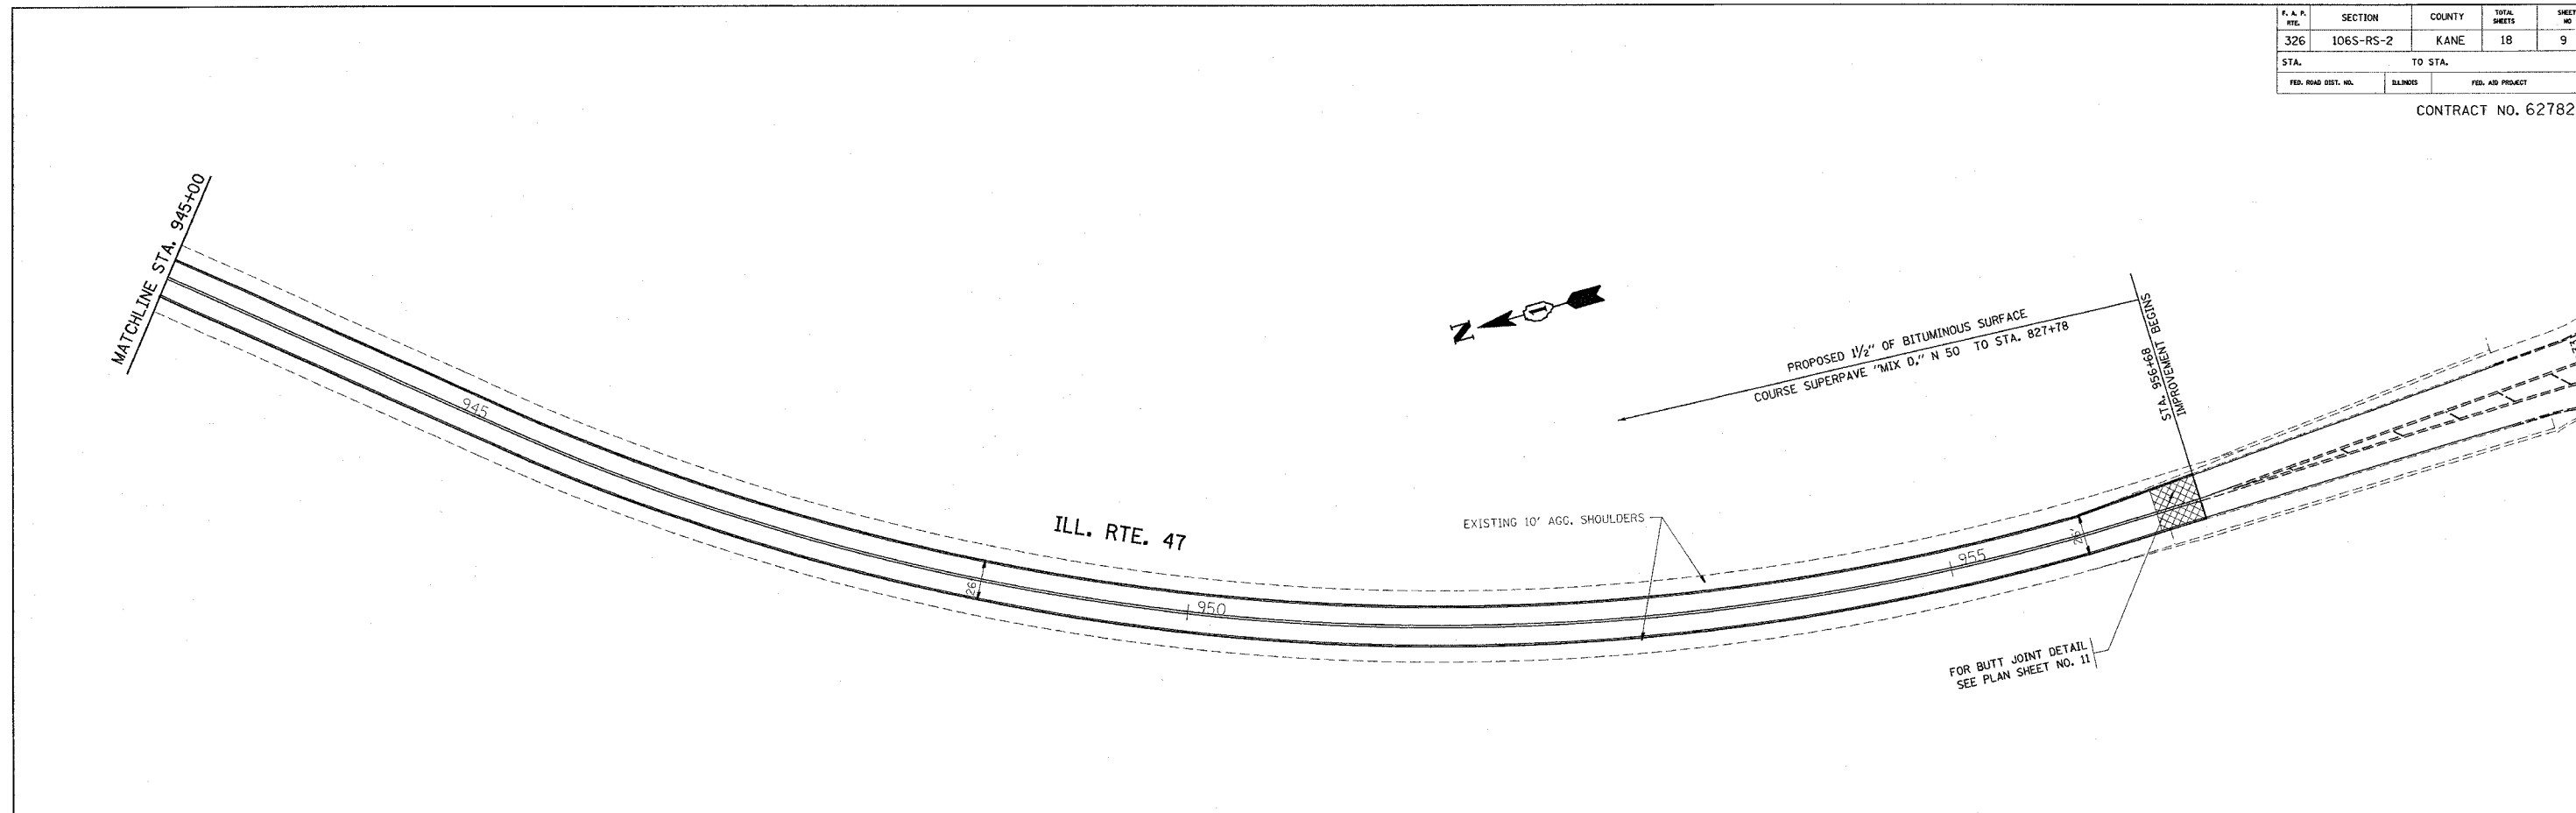

FOR BUTT JOINT DETAIL
SEE PLAN SHEET NO. 11

REVISIONS	
NAME	DATE

ILLINOIS DEPARTMENT OF TRANSPORTATION

**ILL. RTE. 47
ROADWAY AND PAVEMEN
MARKING PLAN**

SCALE: VERT. 1"=50'
HORIZ. 1"=50'
DATE 4/5/2005

DRAWN BY SHB
CHECKED BY

4/5/2005
c:\puro\jts\125004\125004a.mxd
D:\unsh

VI-IL 47N