




57TH STREET

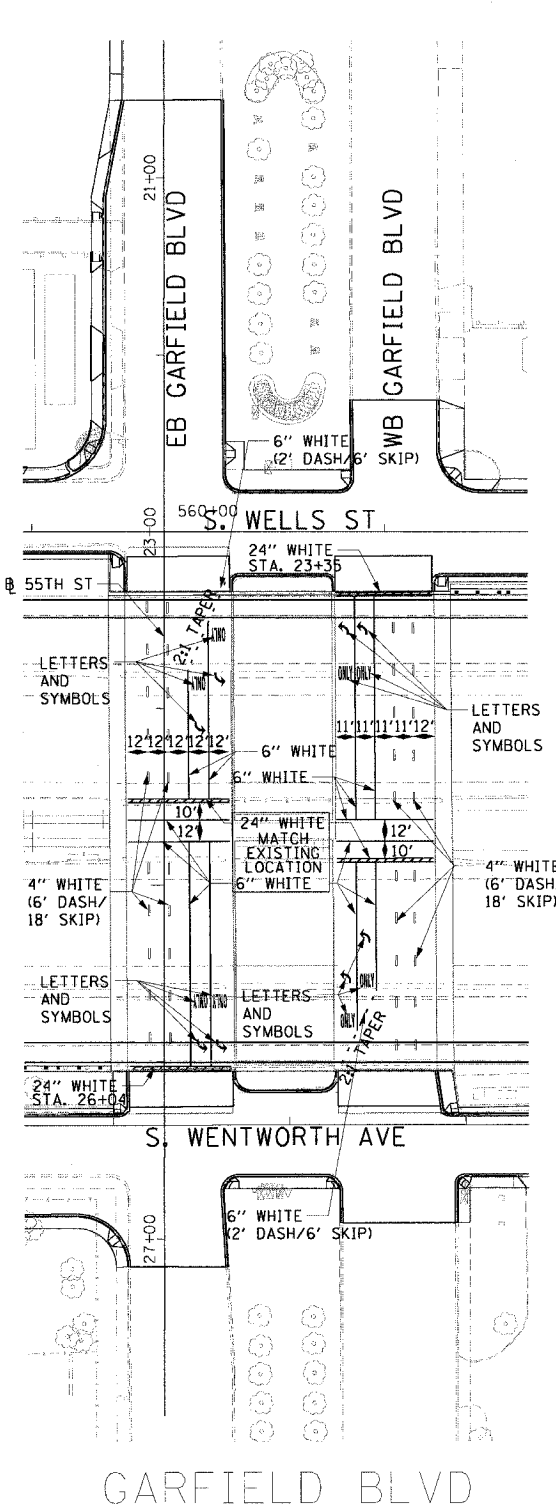

GARFIELD BLVD

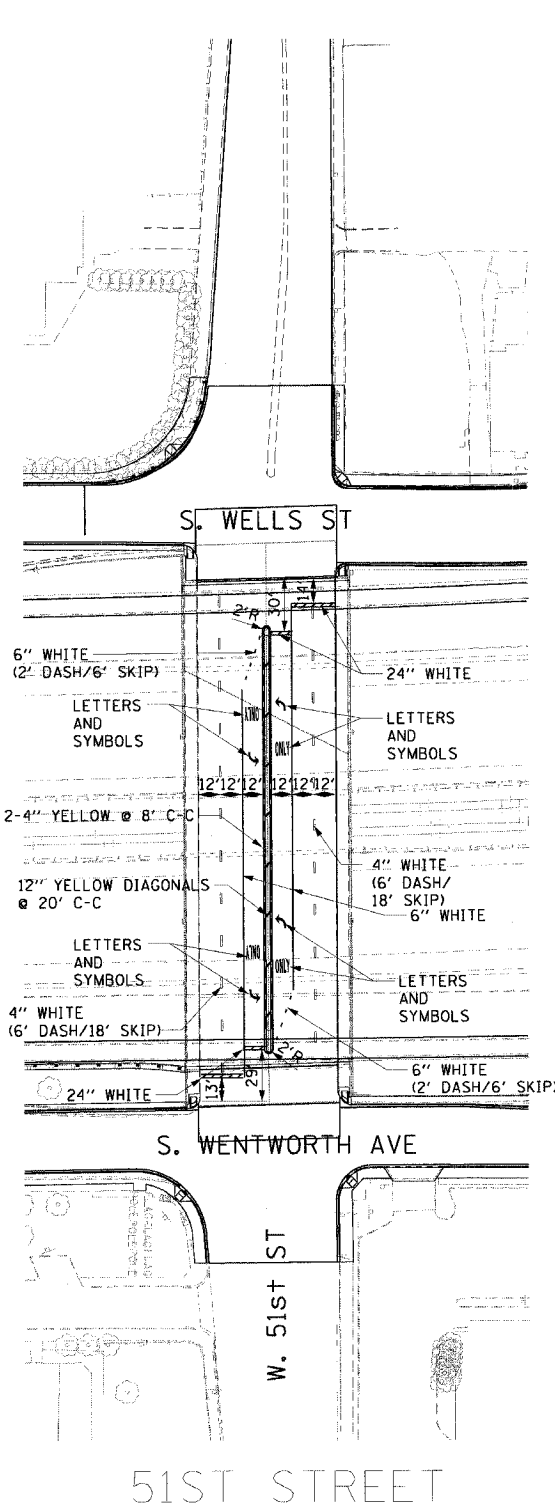


51ST STREET

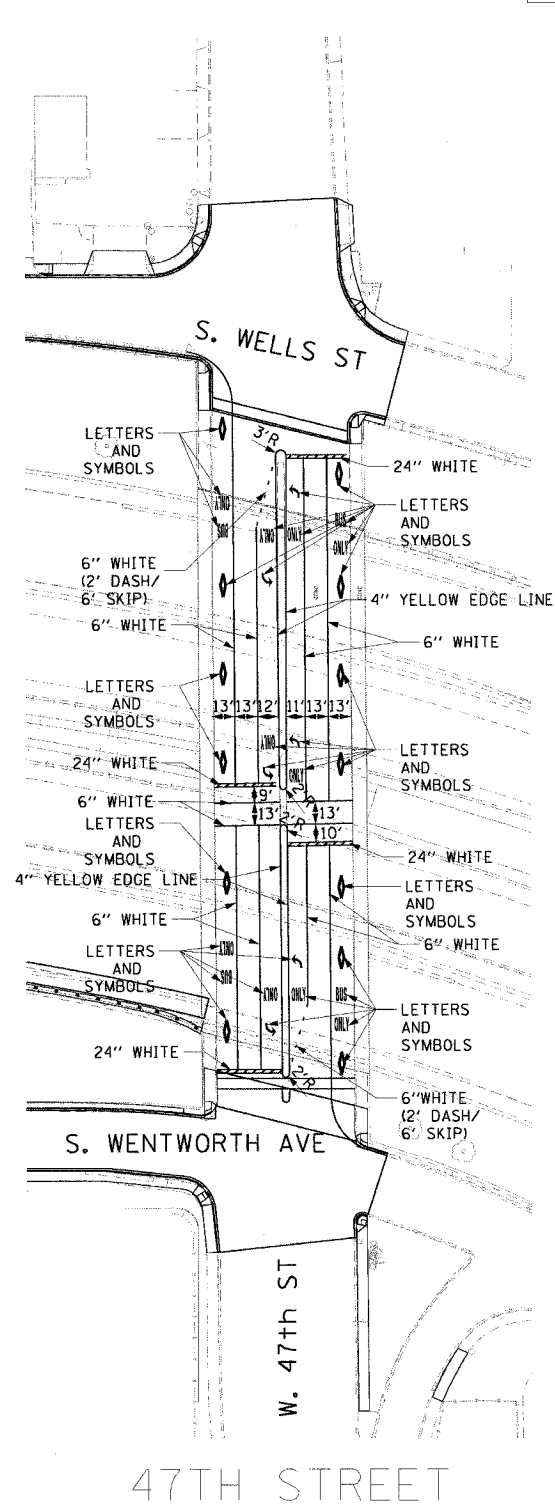

47TH STREET

- NOTES:
1. ALL PAVEMENT MARKINGS SHALL BE POLYUREA TYPE 1.
 2. SEE DISTRICT 1 STANDARD TC-24 FOR PAVEMENT MARKING DETAILS AND LOCATIONS.
 3. FOR FRONTAGE ROAD PAVEMENT MARKINGS, SEE PAVEMENT MARKING PLAN DRAWINGS 1-7
 4. STOP BAR DIMENSIONS ARE TO THE CENTER OF THE STOP BAR.

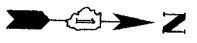

REVISIONS	
NAME	DATE

I:\P\4046\04\WIN4-CR179-Add-CR179-955-SIT-Pavement-Marking-F1#B50082.dwg 9:56:56 AM 3/4/2005