


FBI RTE 80/94	SECTION 0203.1B	COUNTY COOK	TOTAL SHEETS 200	SHEET NO. 29
STA. 120+925		TO STA. 121+080		
FED ROAD DIST. NO.		ILLINOIS FED. AID PROJECT		

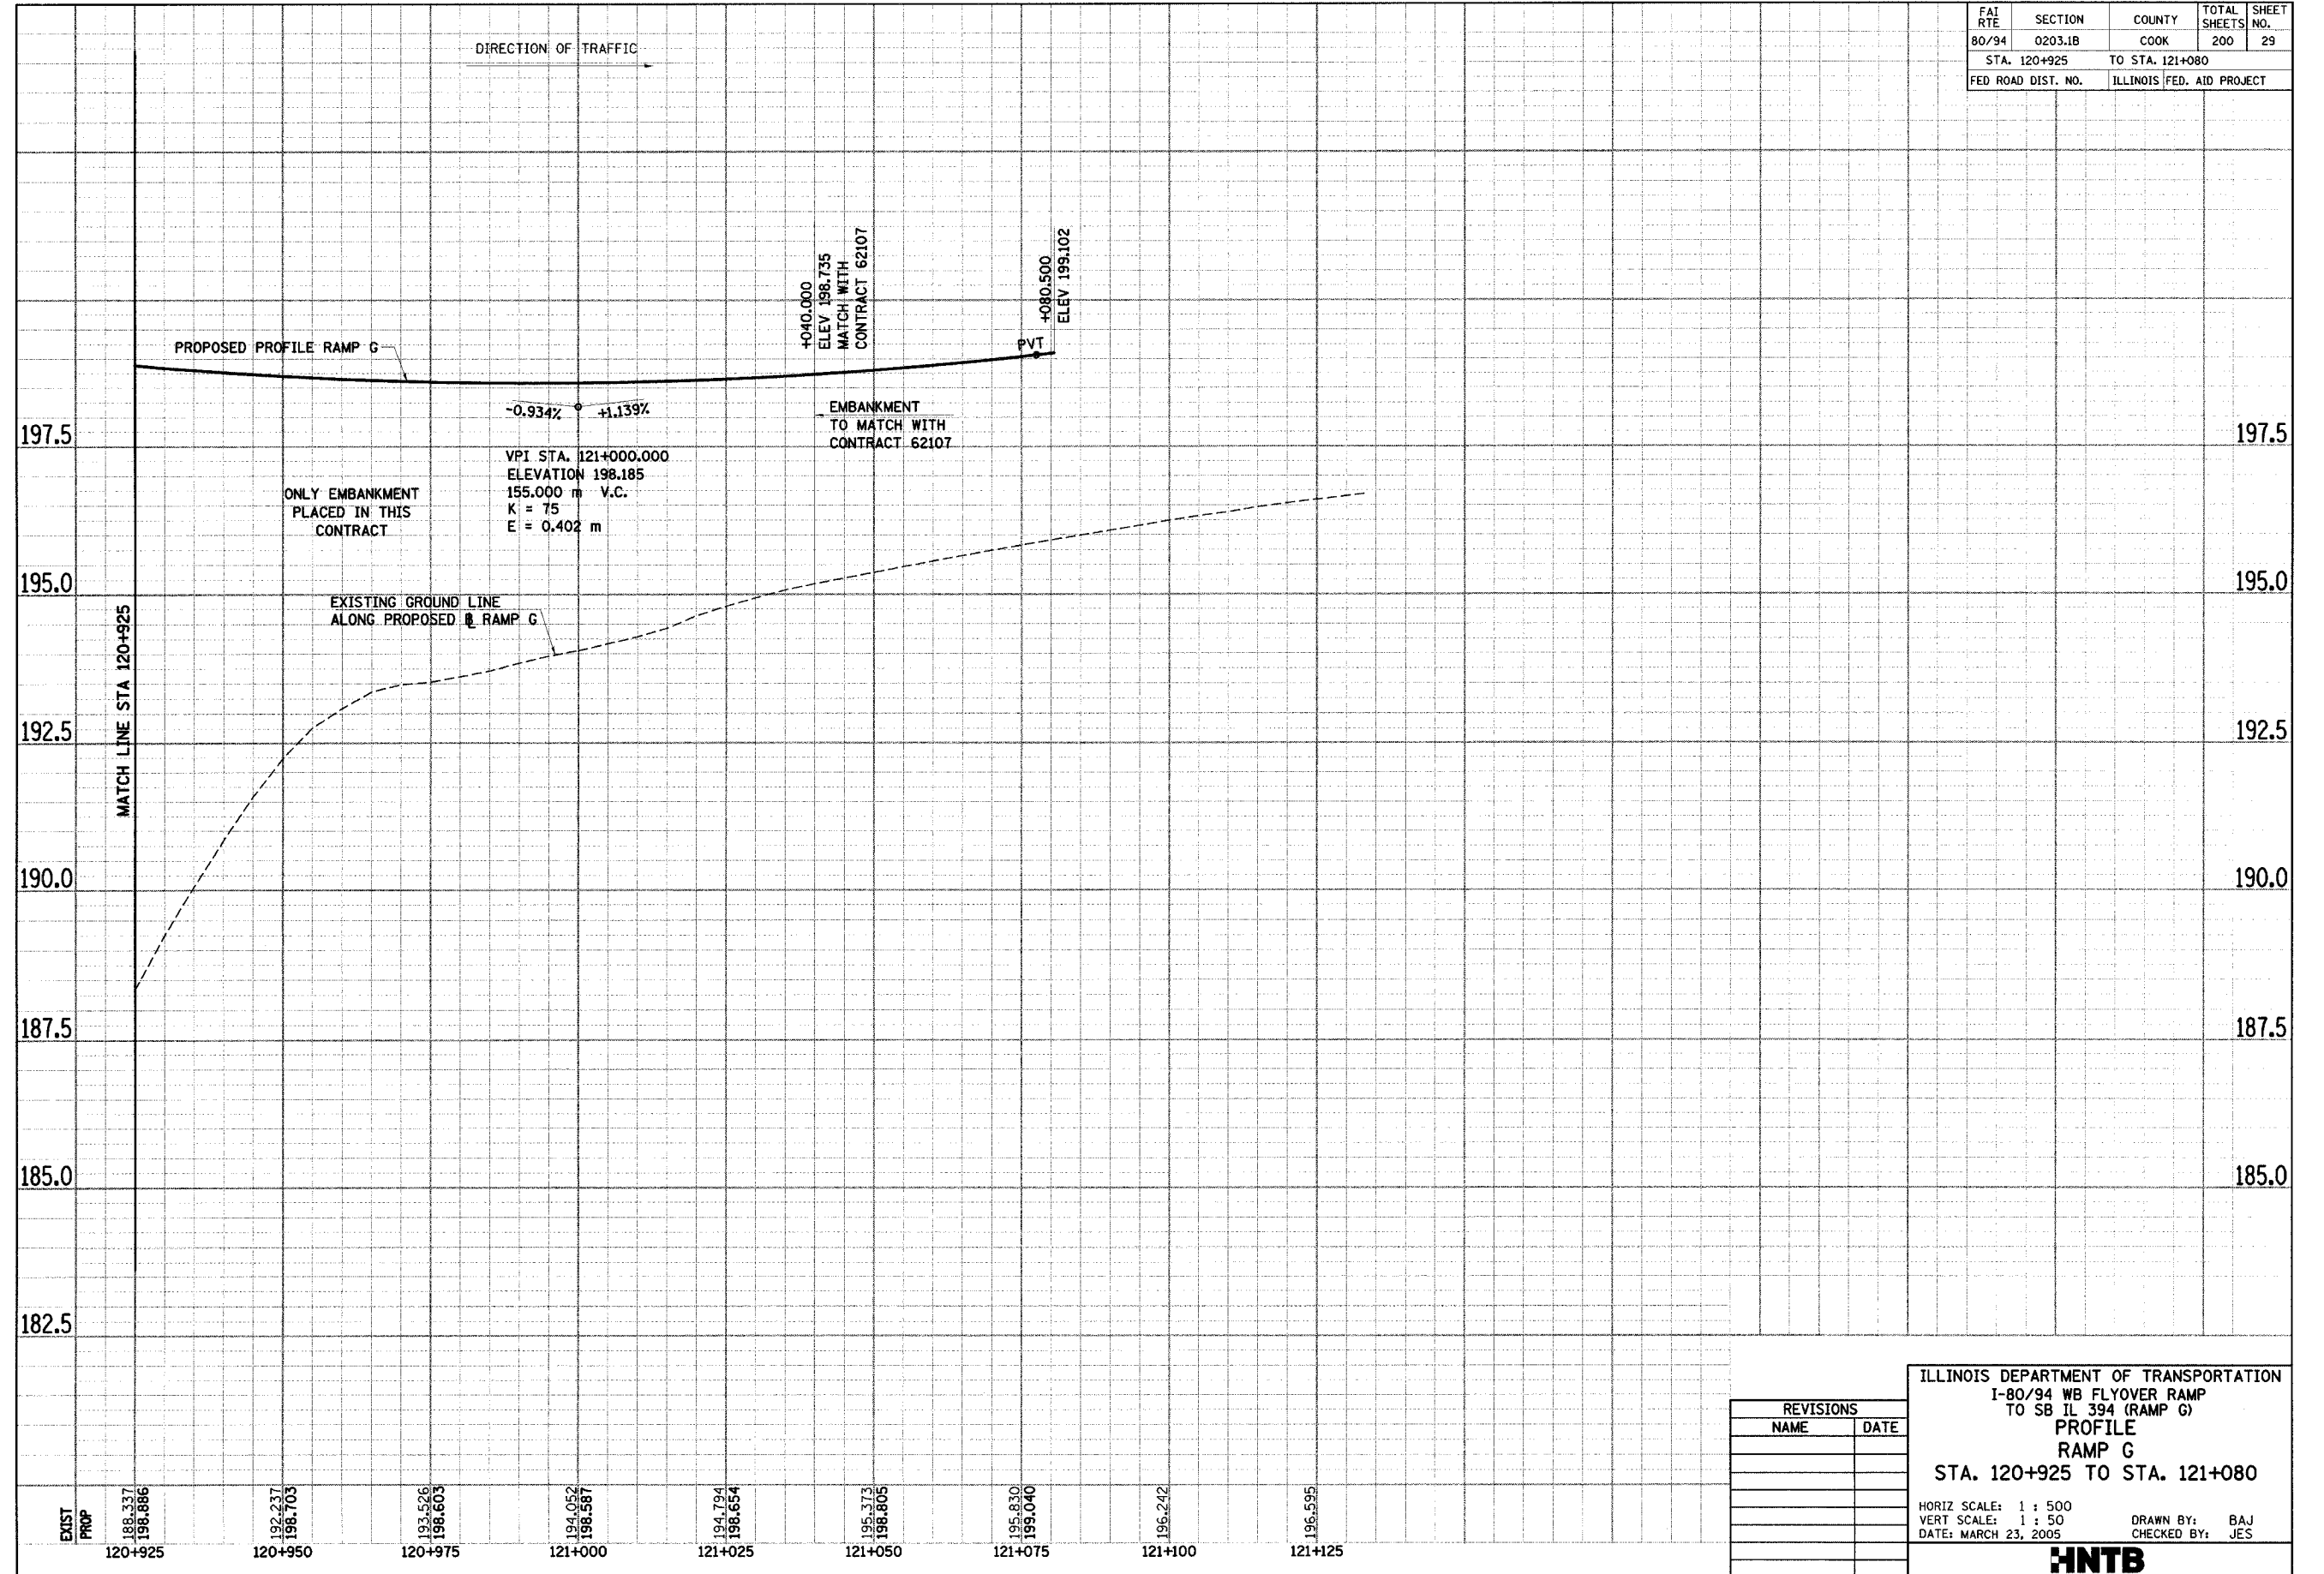

EXIST	PROP	120+925	120+950	120+975	121+000	121+025	121+050	121+075	121+100	121+125
		188.337 196.886	192.237 196.703	193.526 196.603	194.052 196.587	194.794 196.654	195.373 196.805	195.830 199.040	196.242	196.595

REVISIONS	
NAME	DATE

ILLINOIS DEPARTMENT OF TRANSPORTATION  
I-80/94 WB FLYOVER RAMP  
TO SB IL 394 (RAMP G)  
**PROFILE**  
RAMP G  
STA. 120+925 TO STA. 121+080

HORIZ SCALE: 1 : 500  
VERT SCALE: 1 : 50  
DATE: MARCH 23, 2005

DRAWN BY: BAJ  
CHECKED BY: JES

**HNTB**