

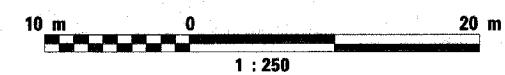
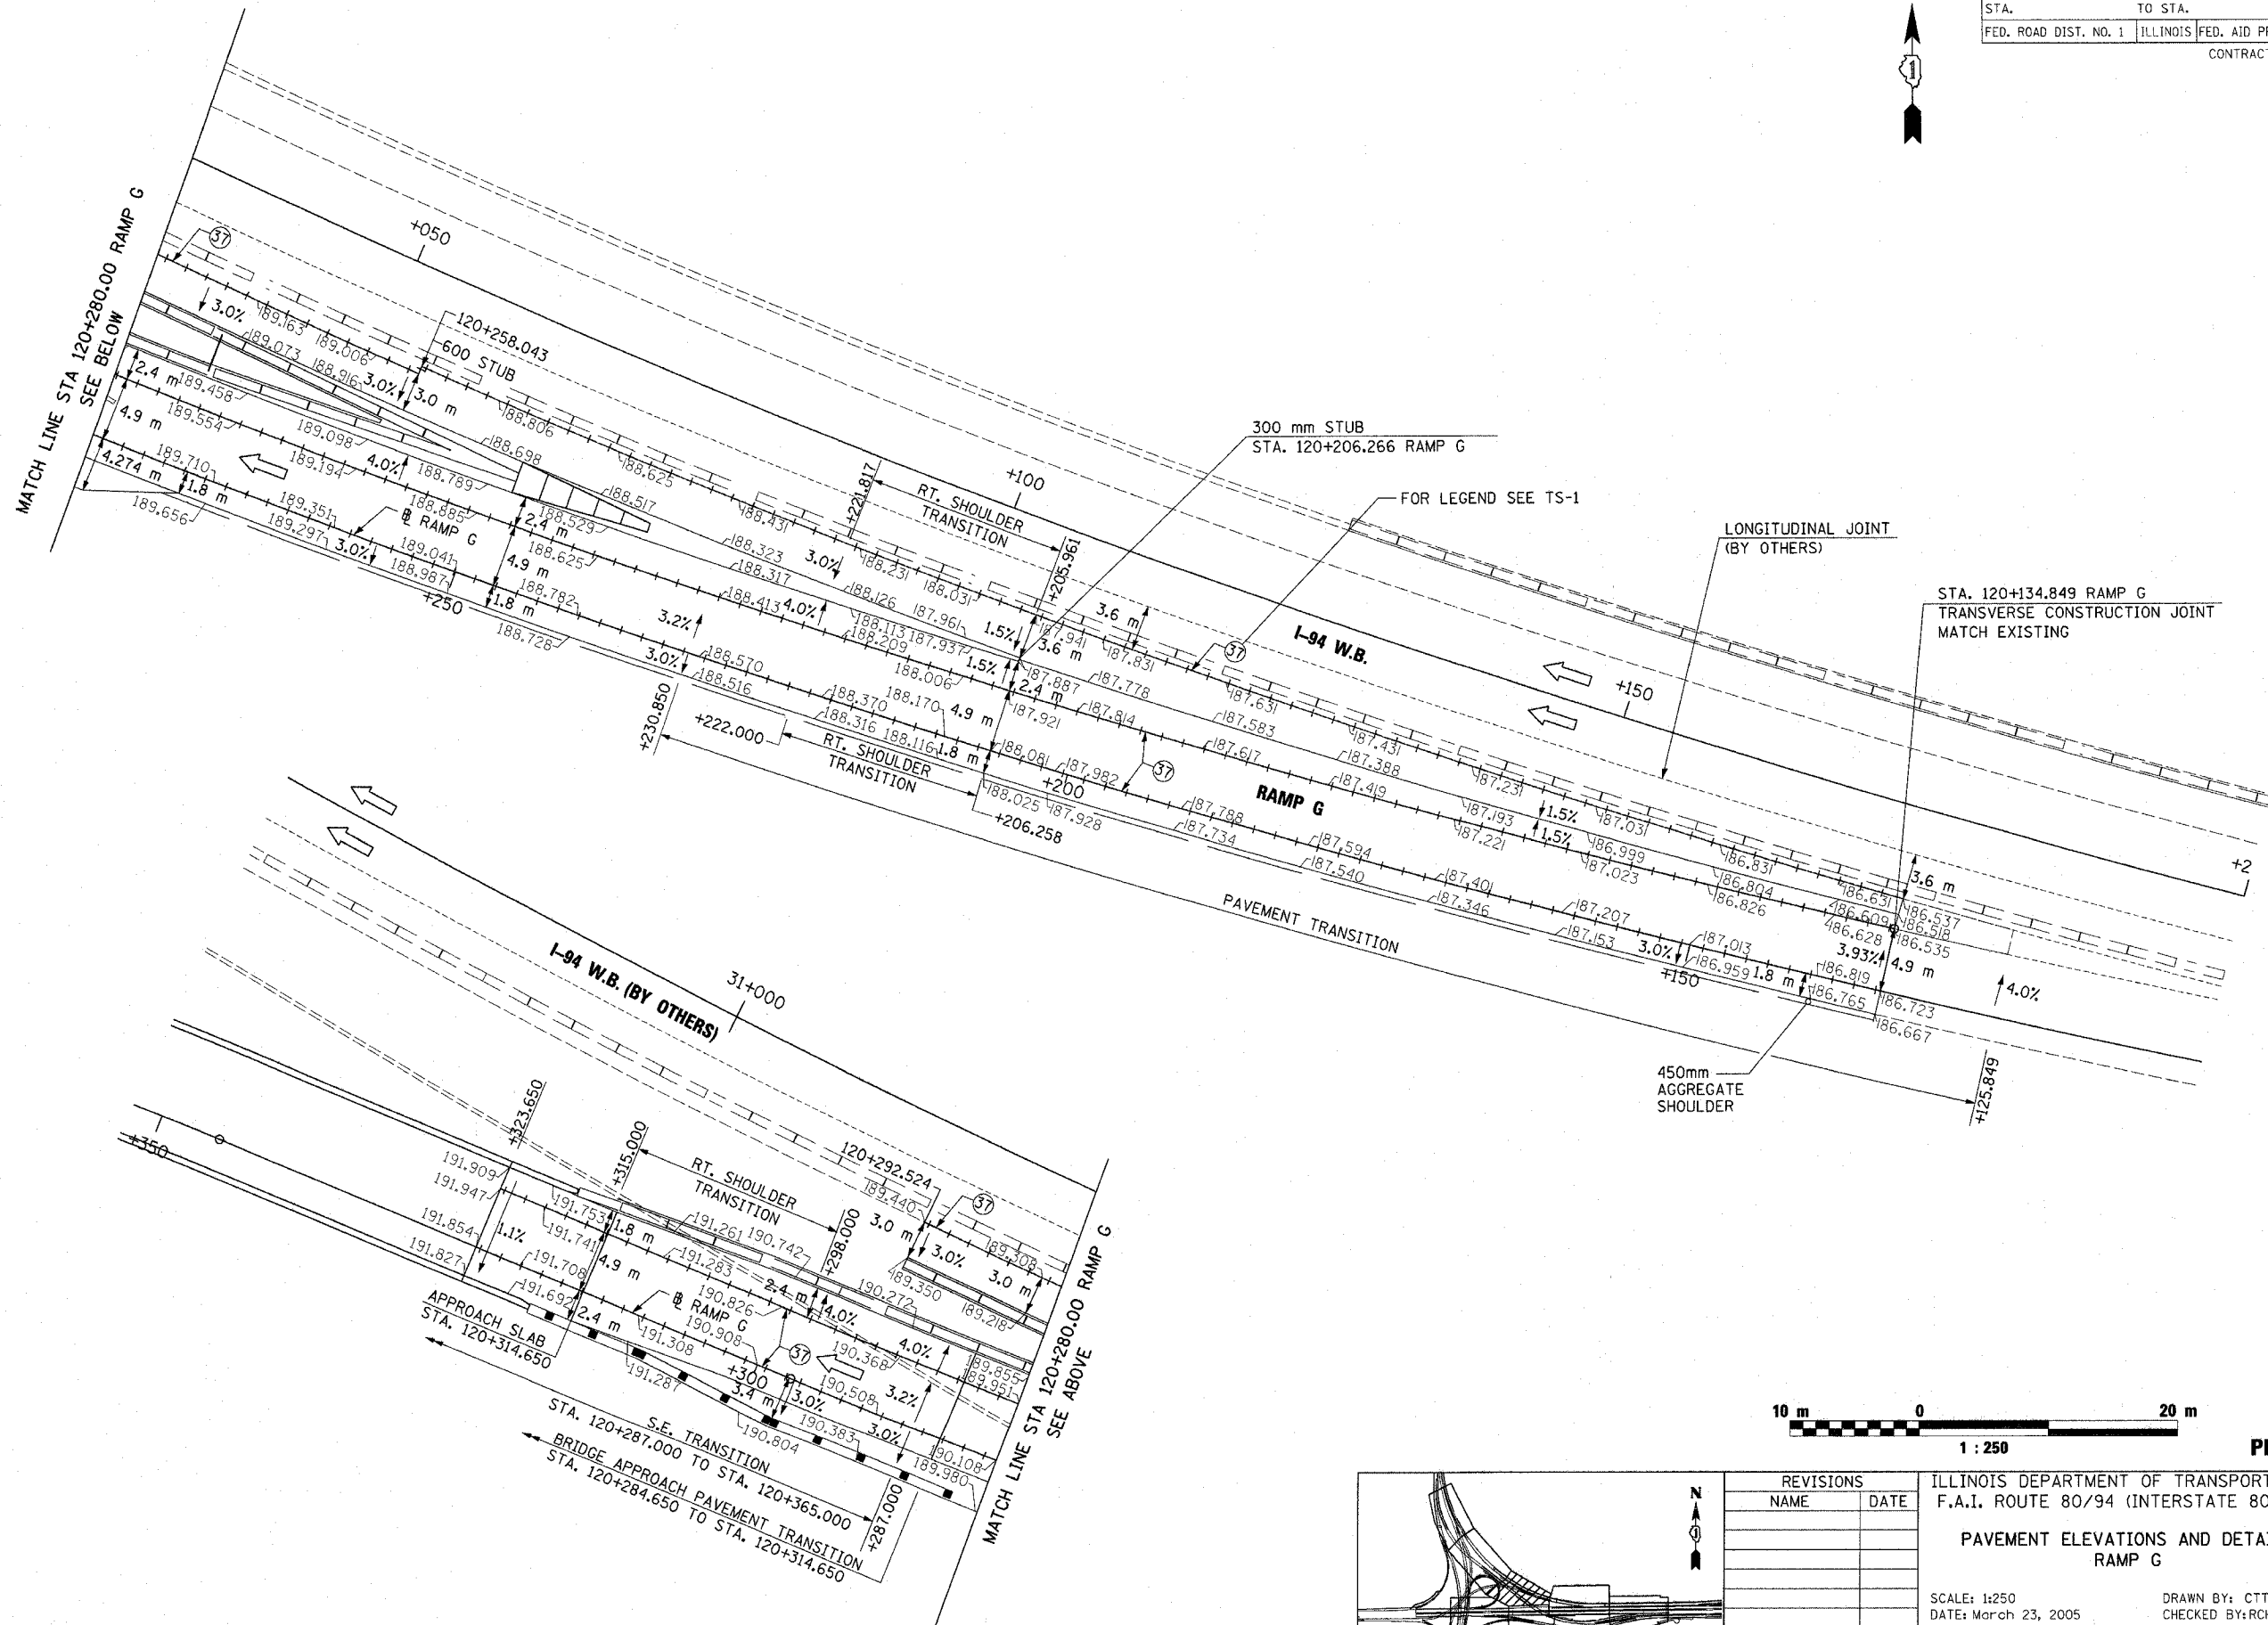


F.A.I. RTE.	SECTION	COUNTY	TOTAL SHEETS	SHEET NO.
80/94	0203.1B	COOK	200	48
STA.		TO STA.		
FED. ROAD DIST. NO. 1		ILLINOIS FED. AID PROJECT		
CONTRACT #62854				

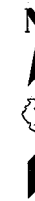

PD-1

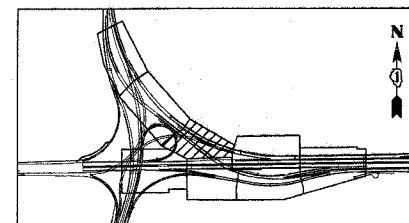

REVISIONS		ILLINOIS DEPARTMENT OF TRANSPORTATION F.A.I. ROUTE 80/94 (INTERSTATE 80/294)  PAVEMENT ELEVATIONS AND DETAILS RAMP G
NAME	DATE	
		SCALE: 1:250 DATE: March 23, 2005  DRAWN BY: CTT CHECKED BY: RCH

**McDonough Associates Inc.**  
Engineers / Architects