


FAI RTE	SECTION	COUNTY	TOTAL SHEETS	SHEET NO.
80/94	0203.1B	COOK	200	61
STA.		TO STA.		
FED ROAD DIST. NO.		ILLINOIS FED. AID PROJECT		

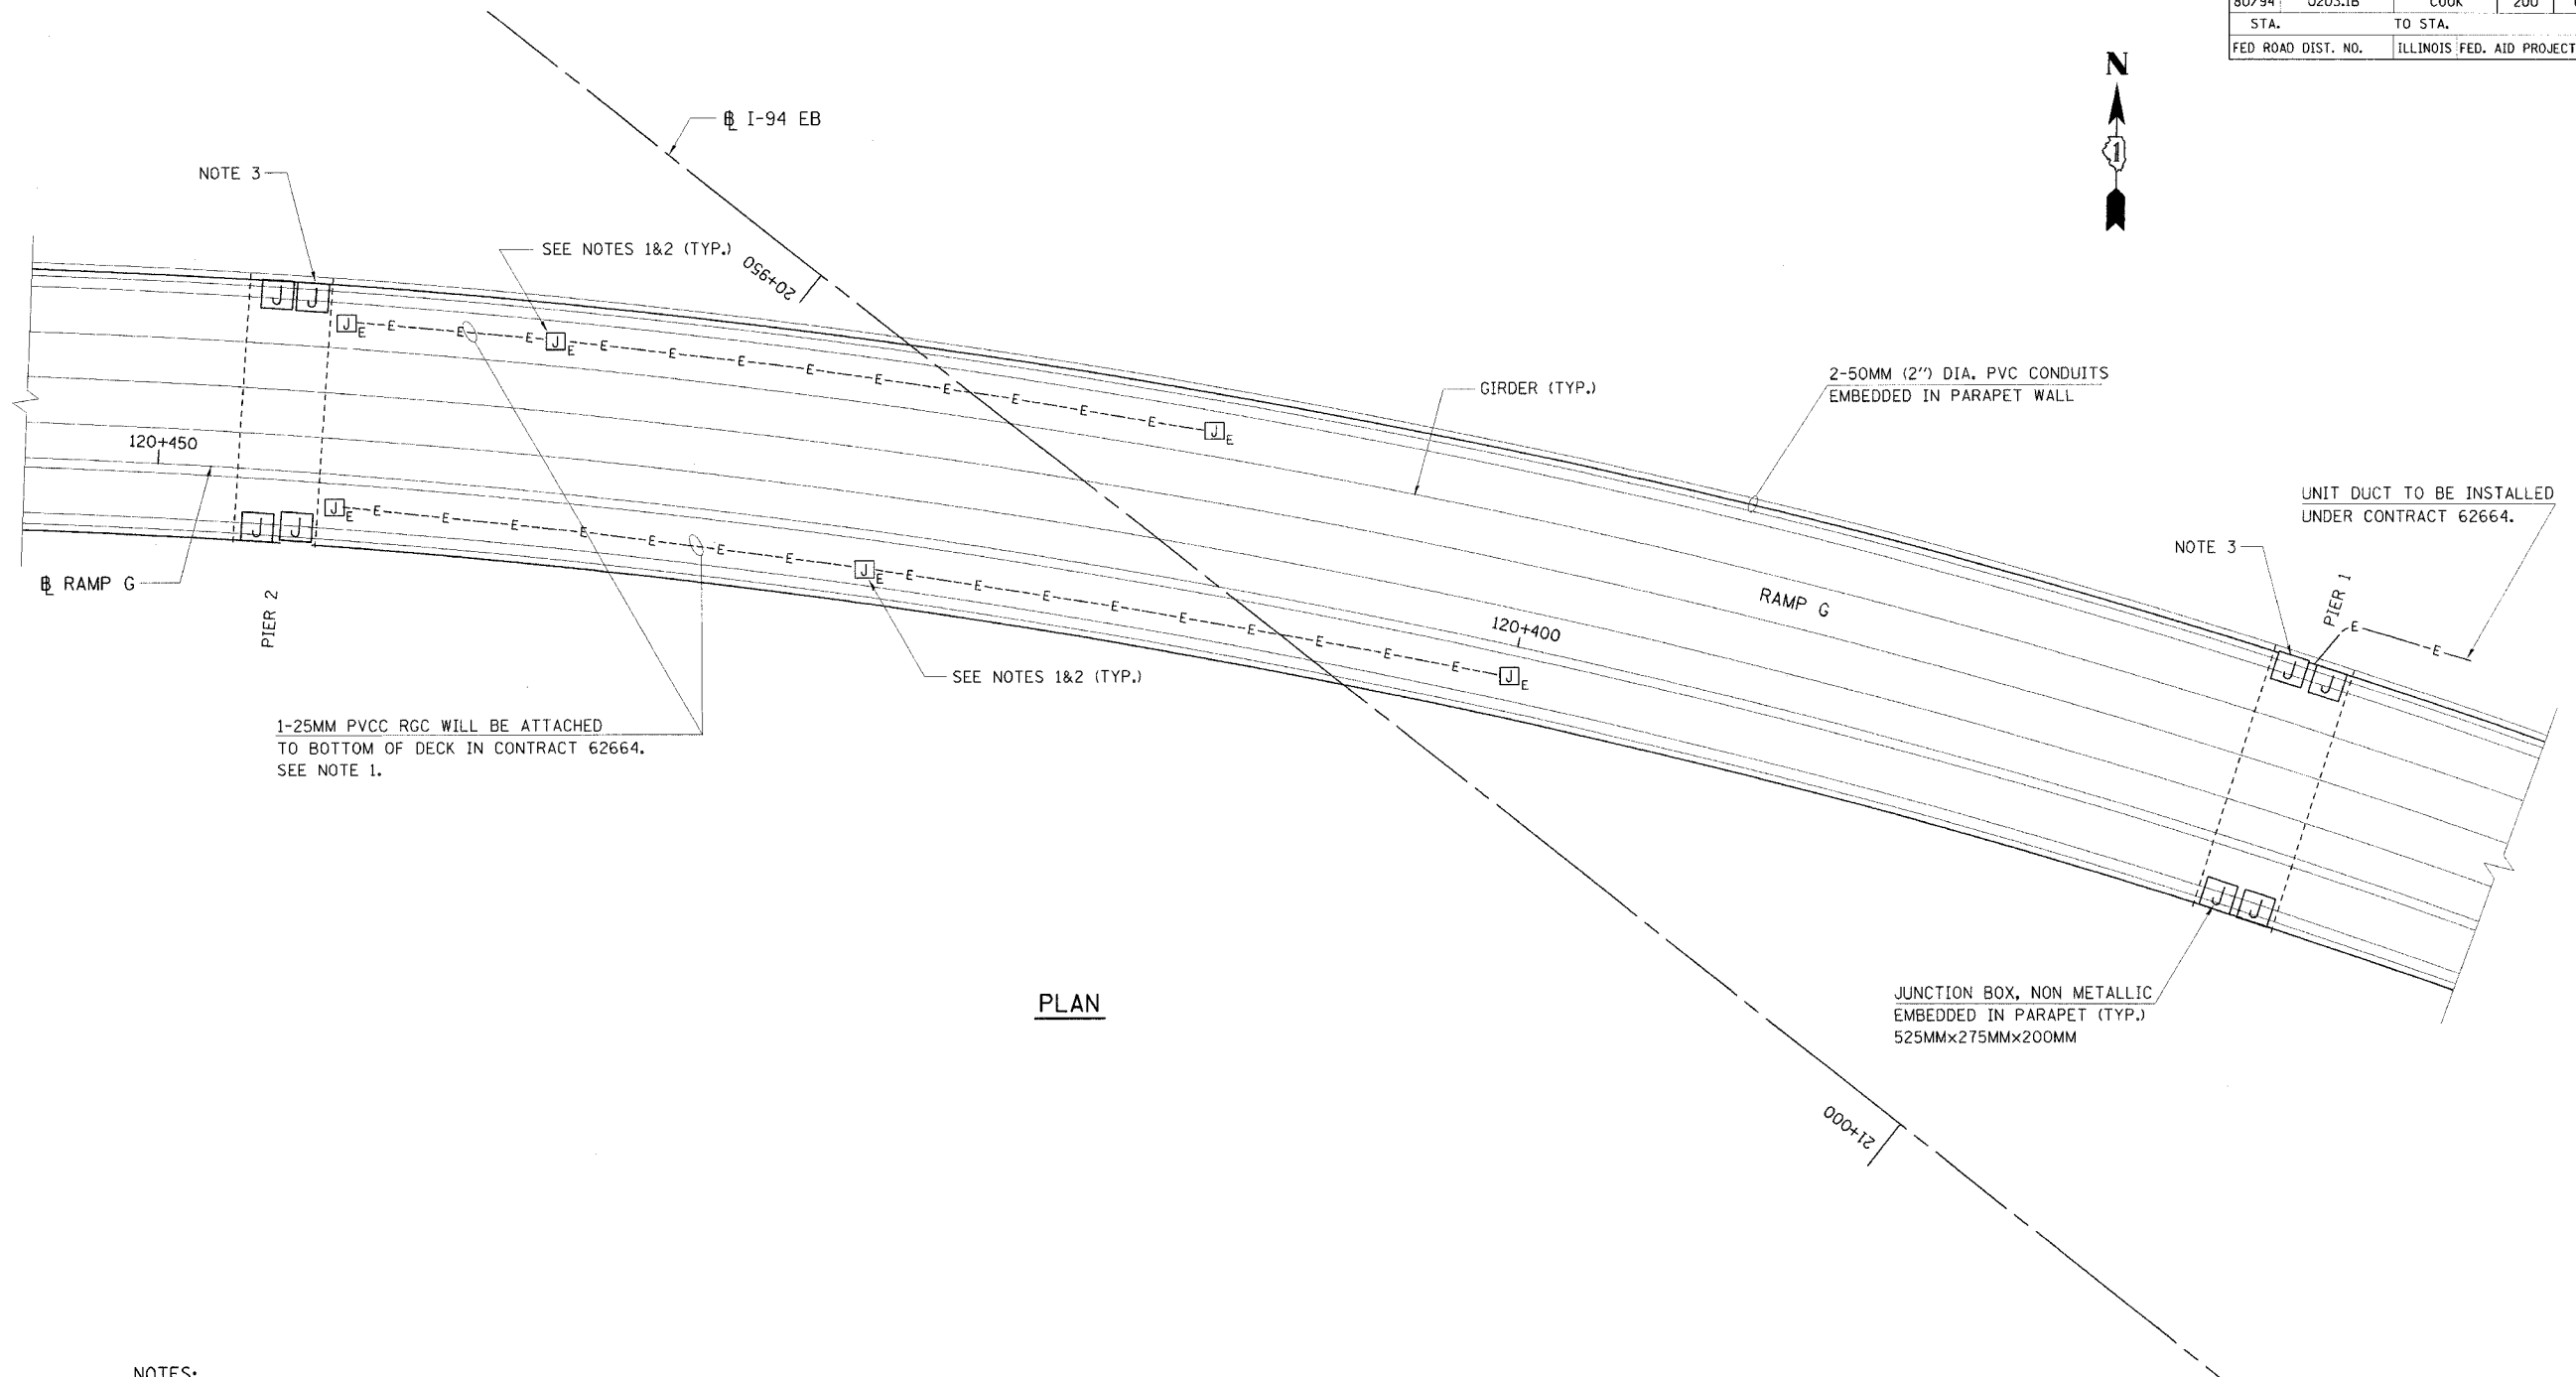

PLAN

NOTES:

1. THE CONTRACTOR OF 62664 SHALL PROVIDE THE LAYOUT, INSTALLATION DRAWINGS, AND MATERIALS FOR ALL HANGER ASSEMBLY COMPONENTS THAT ARE TO BE EMBEDDED IN CONCRETE. INSTALLATION OF HANGER ASSEMBLIES IS INCLUDED IN DECK CONCRETE PAY ITEM. ALL CONDUIT, JUNCTION BOXES, AND UNDERPASS LIGHTS ATTACHED TO STRUCTURE ARE FURNISHED AND INSTALLED UNDER CONTRACT 62664. ALL CONDUIT AND JUNCTION BOXES EMBEDDED IN STRUCTURE ARE FURNISHED AND INSTALLED UNDER THIS CONTRACT.
2. 150MM X 150MM X 100MM JUNCTION BOX ATTACHED TO STRUCTURE. SEE NOTE 1.
3. SEE DETAIL A & B ON DRAWING ED 28-1 FOR CONDUIT EMBEDDED IN BRIDGE DECK.

ED28-3

ILLINOIS DEPARTMENT OF TRANSPORTATION  
 I-80/94 WB FLYOVER RAMP  
 TO SB IL 394 (RAMP G)  
**CONDUIT IN OVERPASS DETAIL**  
 RAMP "G" OVER I-94 EB

REVISIONS	
NAME	DATE

HORIZ SCALE: NONE  
 VERT SCALE: NONE  
 DATE: MARCH 23, 2005  
 DRAWN BY: SPR  
 CHECKED BY: BB

**HNTB**