


STATE OF ILLINOIS
DEPARTMENT OF TRANSPORTATION

ROUTE NO.	SECTION	COUNTY	TOTAL SHEETS	SHEET NO.	SHEET NO. 4A 91 SHEETS
F. A. I. 80/94	0203.1B	COOK	200	66	
FED. ROAD DIST. NO. 1	ILLINOIS	FED. AID PROJECT-	CONTRACT NO. 62854		

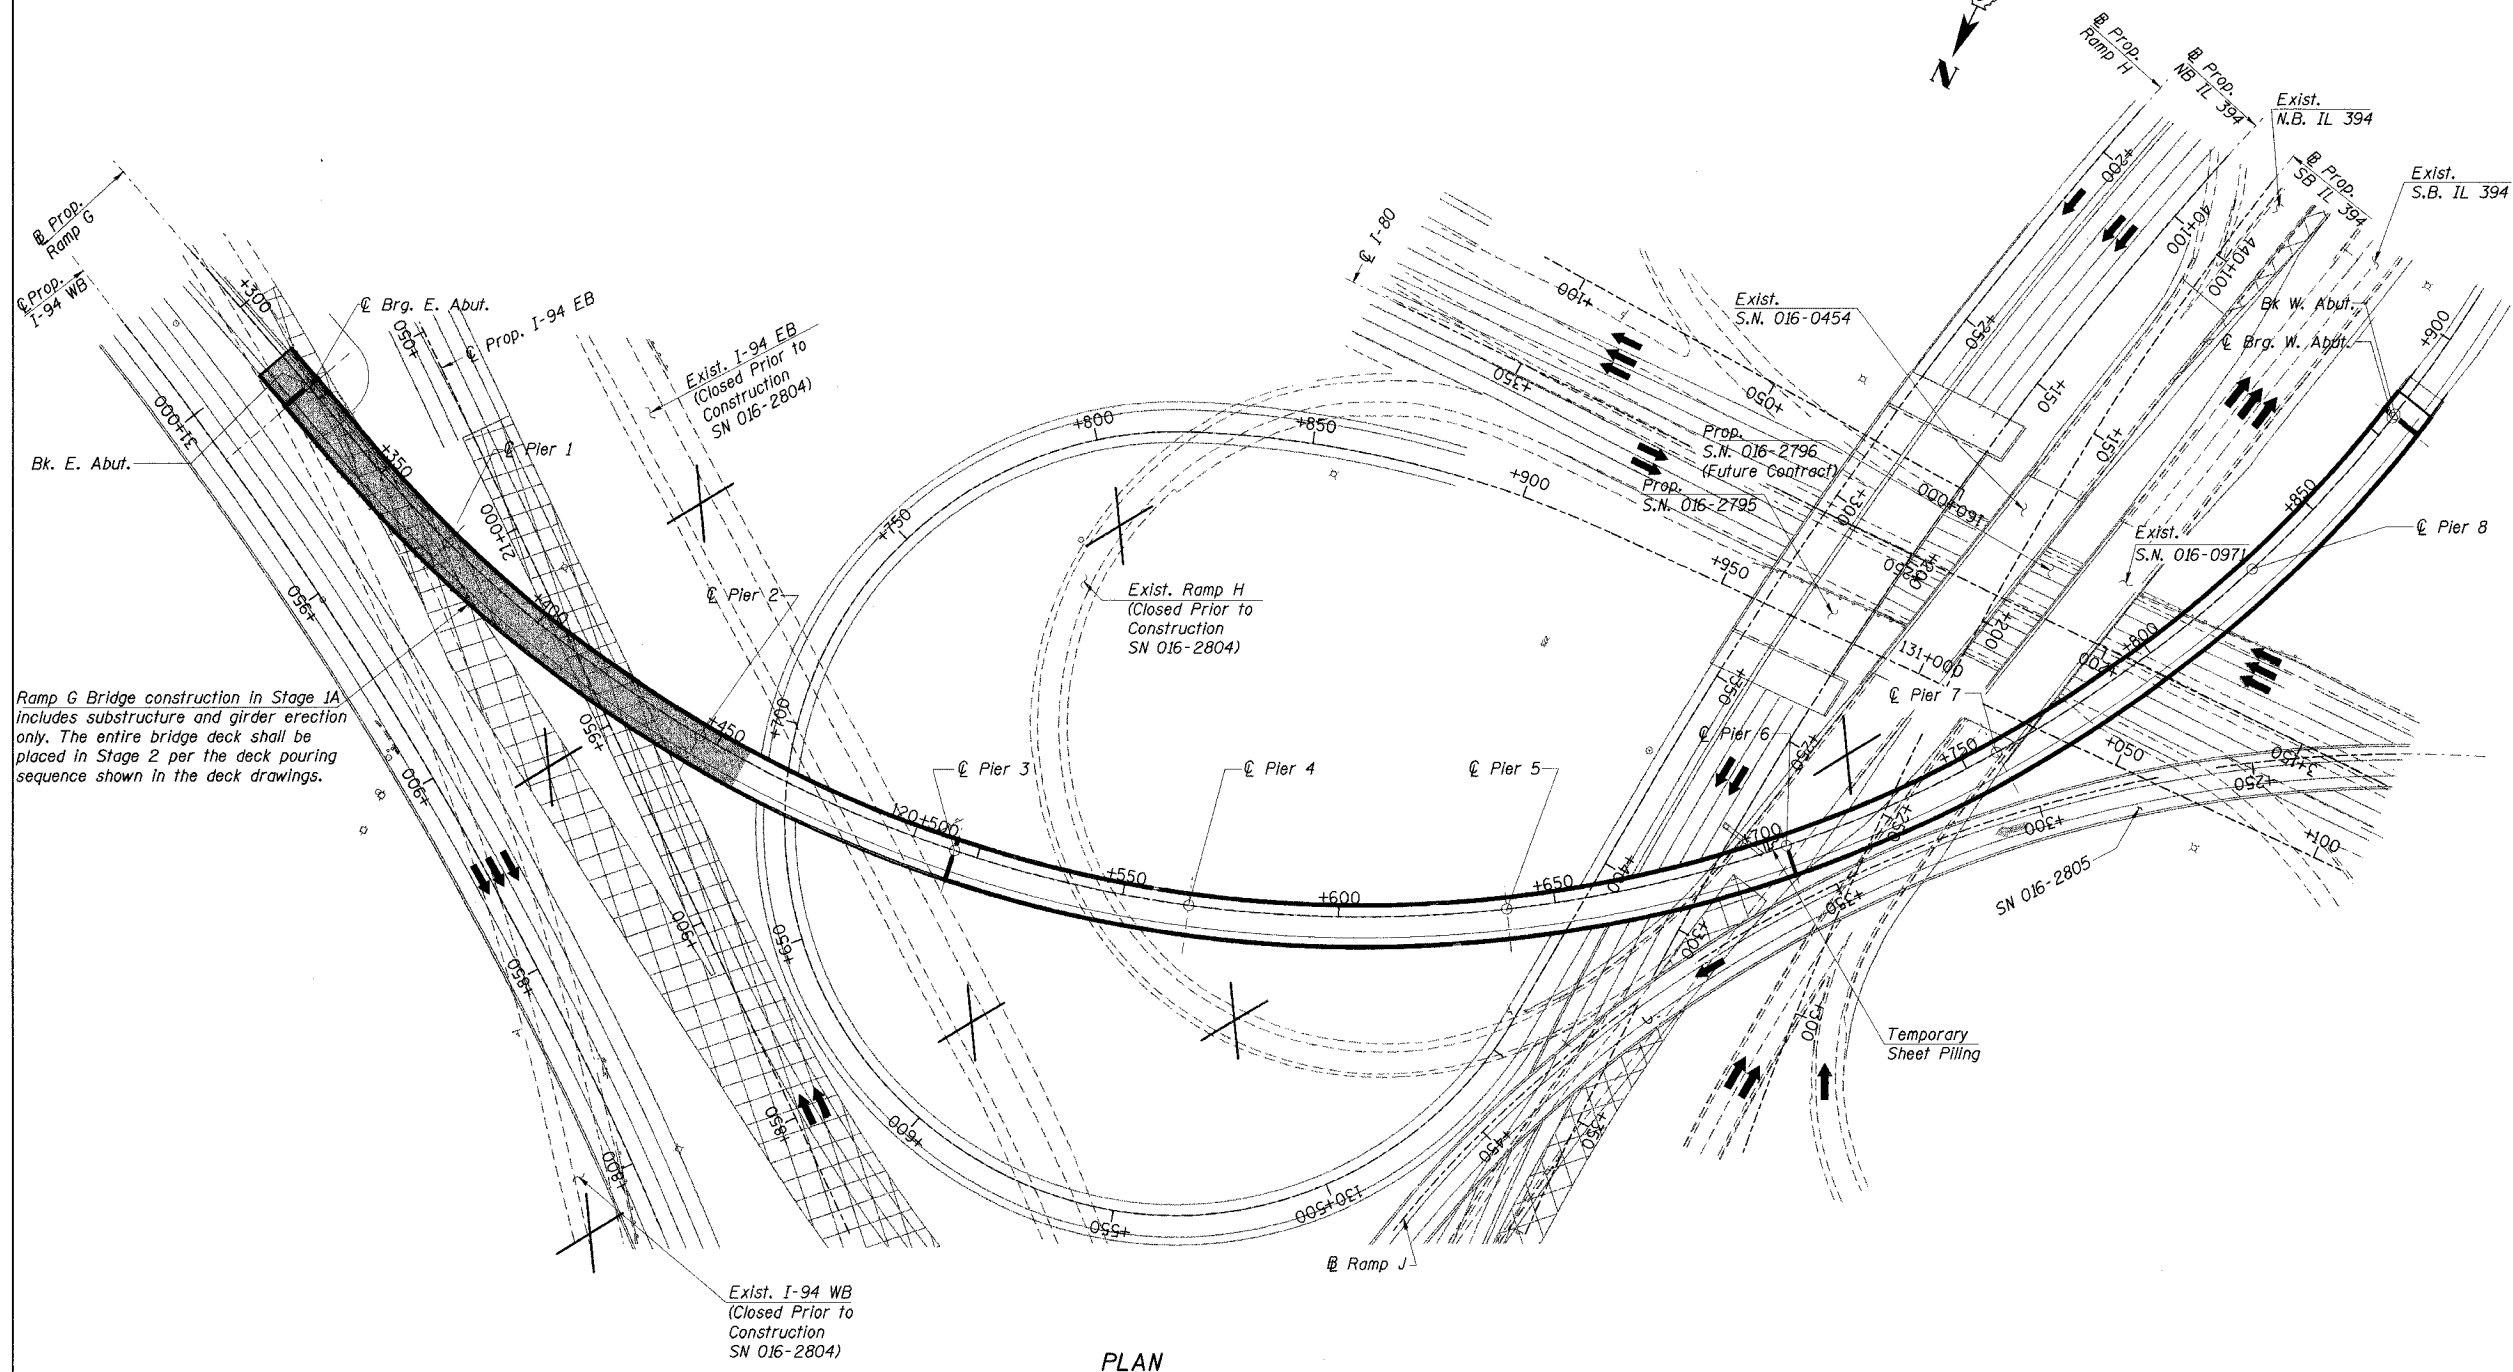

Ramp G Bridge construction in Stage 1A includes substructure and girder erection only. The entire bridge deck shall be placed in Stage 2 per the deck pouring sequence shown in the deck drawings.

PLAN





J:\Beauchamp\0001\0001\CTR_28_280A\cda\1500034s_2804.dgn
28-MAR-2005 14:10

DESIGNED	JJK/GPM
CHECKED	PCA
DRAWN	JM/GPM
CHECKED	PCA

STAGING

Stage 1A:
The East Abutment and Pier 1 must be constructed after the temporary roadways for I-94 EB and WB are no longer needed. Pier 6 shall be constructed after traffic on IL 394 NB is diverted over to SN 016-2795.

LEGEND

-  Area to be constructed during this phase of construction. Bridge construction includes substructure and girder erection.
-  Temporary Roadway Used for Maintenance of Traffic
-  Winter Traffic Configuration shown
-  Road Closed

ILLINOIS DEPARTMENT OF TRANSPORTATION
I-94/IL 394 SOUTH BOUND
SUGGESTED CONSTRUCTION SEQUENCE
STAGE 1A
WB I-80/94 TO SB IL 394 - RAMP G
FAI 80/94 - FAP 332 SECTION 0203.1B
COOK COUNTY
STA. 120+796.063 STRUCTURE NO. 016-2804
DATE 3/23/05
SCALE ---

