


STATE OF ILLINOIS
DEPARTMENT OF TRANSPORTATION

ROUTE NO.	SECTION	COUNTY	TOTAL SHEETS	SHEET NO.	SHEET NO. 5 91 SHEETS
F. A. I. 80/94	0203.1B	COOK	200	67	
FED. ROAD DIST. NO. 1	ILLINOIS	FED. AID PROJECT-	CONTRACT NO. 62854		

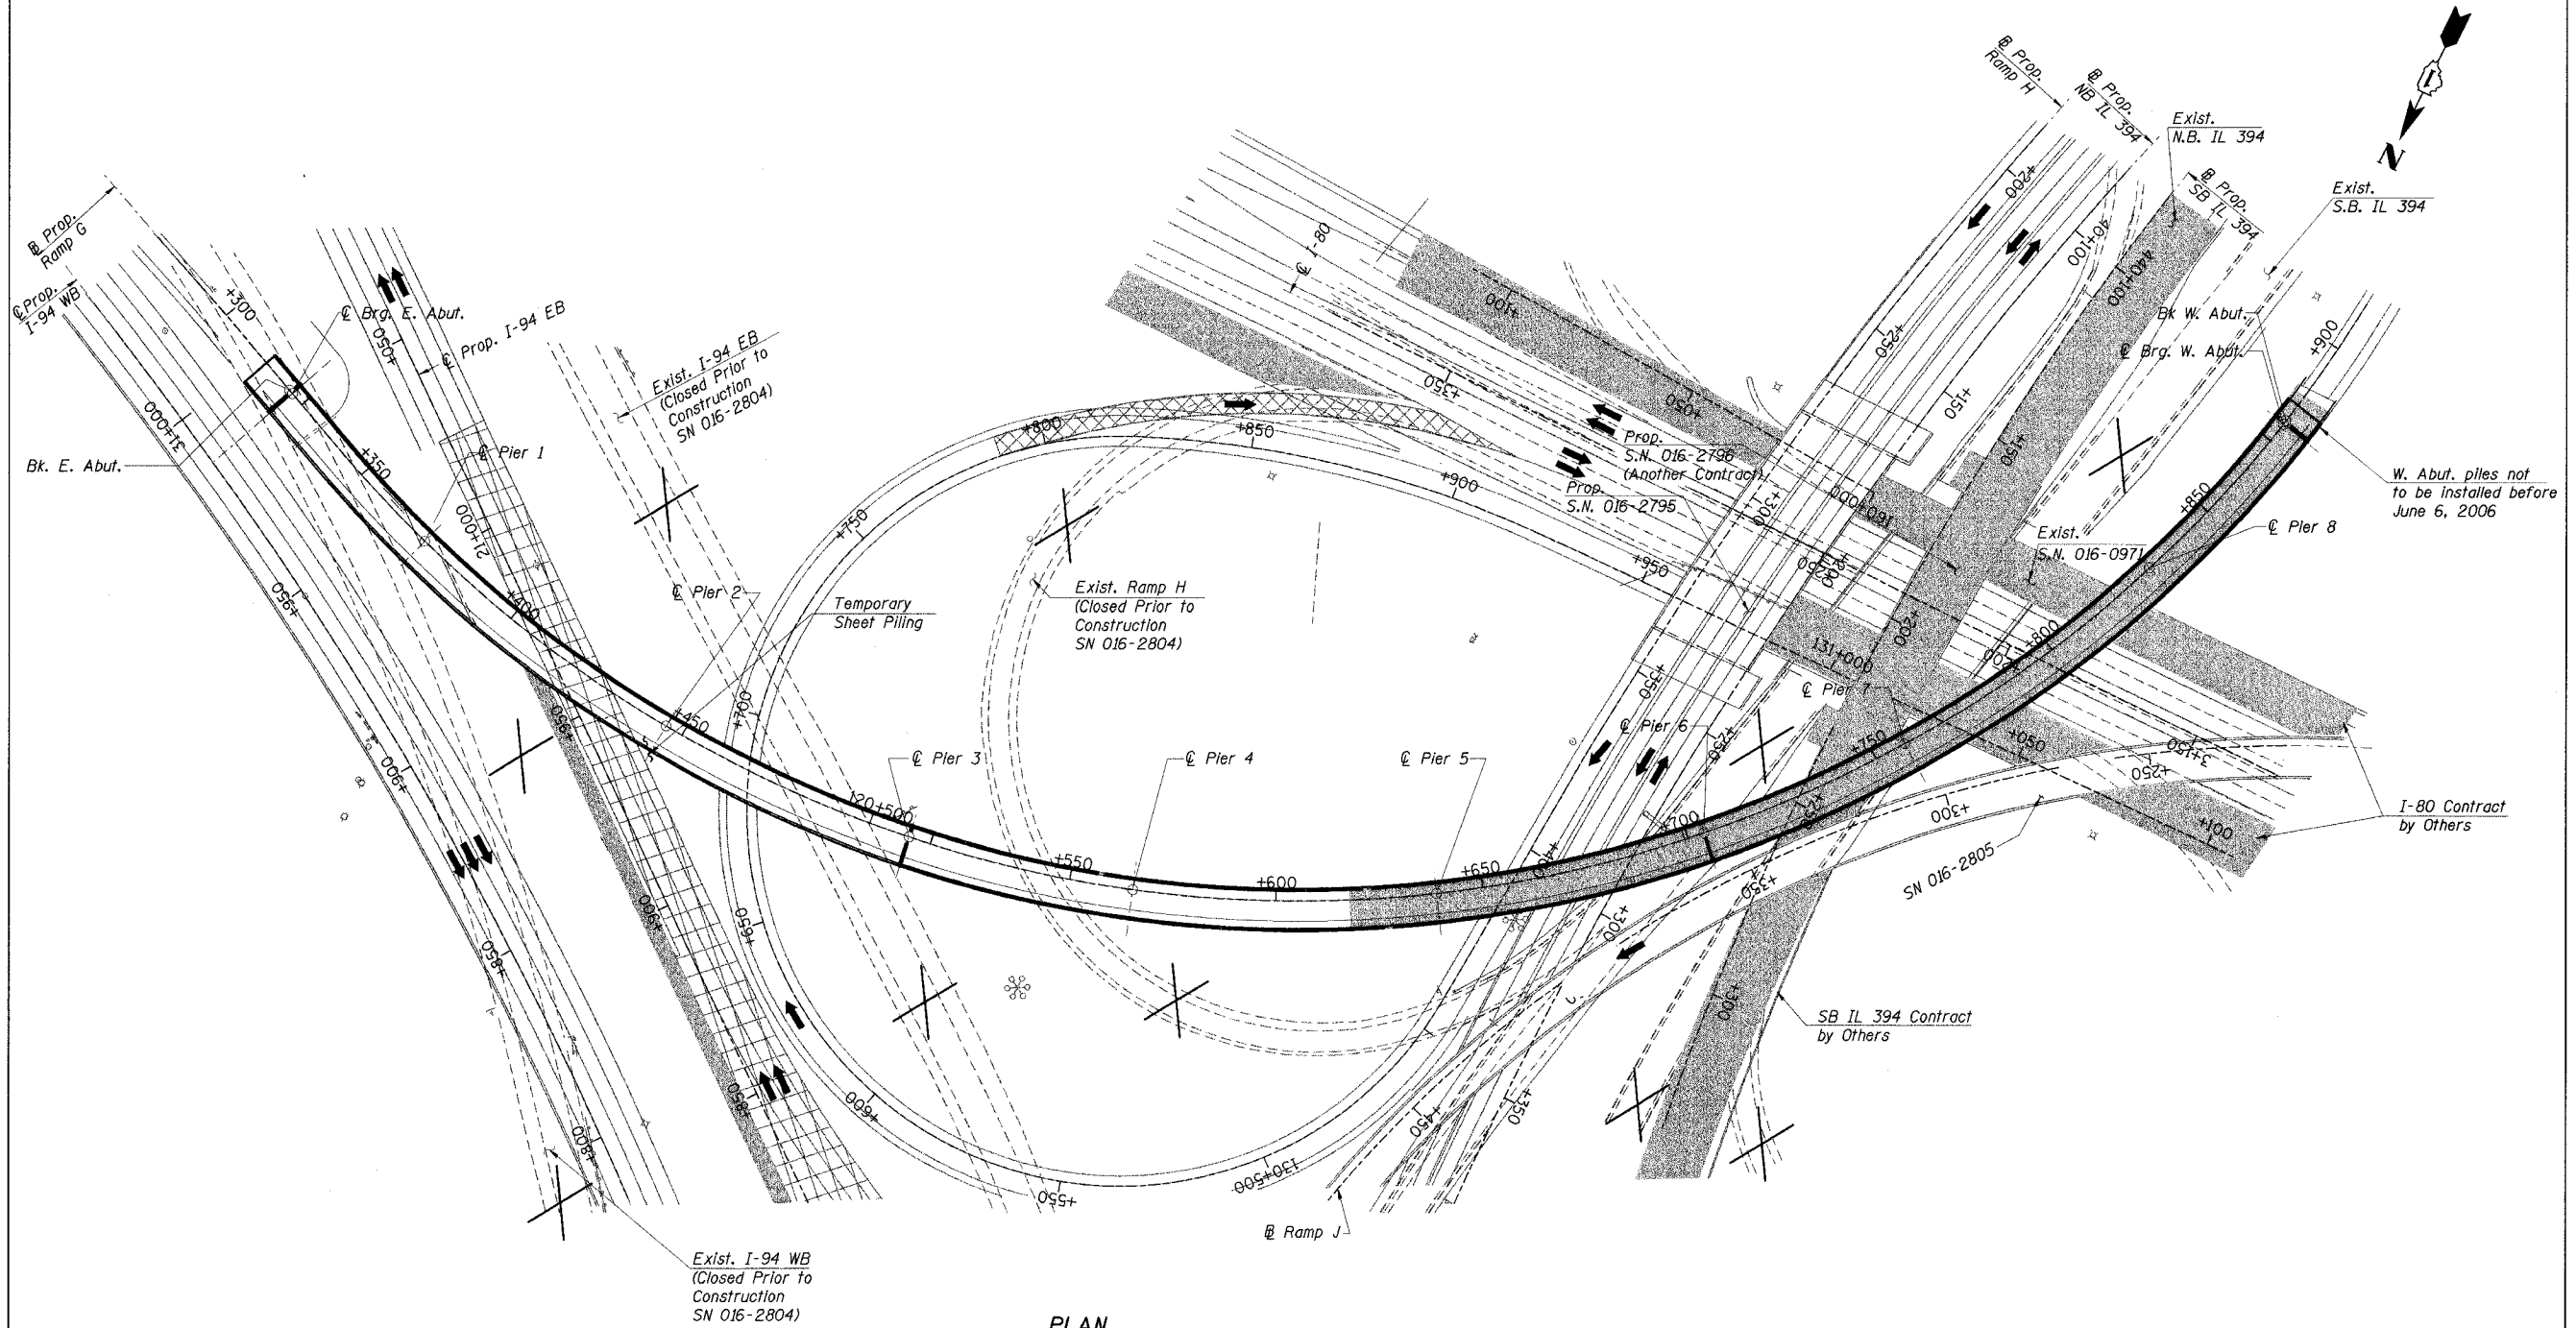

PLAN

J:\Beauchamp
E:\34562\CADD\1\CTR_26_2804\cads\csl50024a_2804.dgn
28-MAR-2005 12:37

DESIGNED	JJK/GPM
CHECKED	PCA
DRAWN	JM/GPM
CHECKED	PCA

STAGING

Stage 2:
Pier 7 shall be constructed after the traffic on IL 394 SB is diverted over to SN 016-2795. See Legend for additional information.
The existing North Abutment of SN 016-0971 must be removed (by others in another contract) prior to driving piles for Pier 7. Contractor to coordinate with the Contractor in that Contract.
The entire deck shall be placed during Stage 2 Construction.

LEGEND

- Area to be constructed during this phase of construction. Bridge construction includes substructure and girder erection.
- Temporary Roadway Used for Maintenance of Traffic
- Traffic Configuration
- Road Closed

ILLINOIS DEPARTMENT OF TRANSPORTATION
I-94/IL 394 SOUTH BOUND
SUGGESTED CONSTRUCTION SEQUENCE
STAGE 2
WB I-80/94 TO SB IL 394 - RAMP G
FAI 80/94 - FAP 332 SECTION 0203.1B
COOK COUNTY
STA. 120+796.063 STRUCTURE NO. 016-2804
DATE 3/23/05
SCALE ---

