


STATE OF ILLINOIS  
DEPARTMENT OF TRANSPORTATION

ROUTE NO.	SECTION	COUNTY	TOTAL SHEETS	SHEET NO.	SHEET NO. 56 91 SHEETS
F. A. I. 80/94	0203.1B	COOK	200	118	
FED. ROAD DIST. NO. 1	ILLINOIS	FED. AID PROJECT-	CONTRACT NO. 62854		

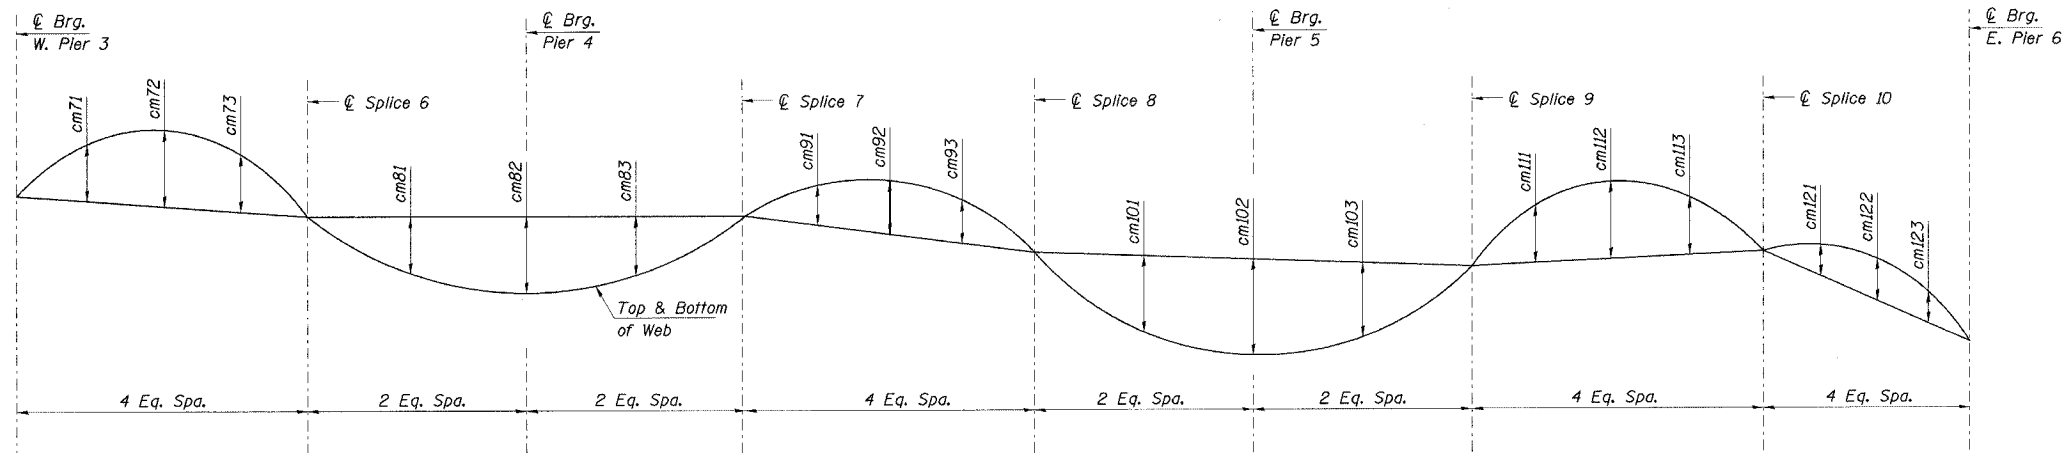

**CAMBER DIAGRAM**

**GIRDER DIMENSIONS (Millimeters)**

Girder	cm71	cm72	cm73	cm81	cm82	cm83	cm91	cm92	cm93	cm101	cm102	cm103	cm111	cm112	cm113	cm121	cm122	cm123
1	55	80	71	0	25	0	73	87	69	20	49	20	58	76	65	26	24	0
2	59	86	75	0	26	0	73	86	68	20	52	20	63	82	69	27	25	0
3	63	91	80	0	27	0	72	85	67	21	55	20	69	91	79	33	30	20
4	67	98	84	20	38	20	75	91	76	25	45	20	79	100	84	37	33	22
5	71	103	89	20	40	20	75	90	75	28	48	20	83	106	89	38	34	23
6	76	110	93	20	41	20	75	90	74	32	51	20	88	113	94	39	36	24

**TOP OF WEB ELEVATIONS FOR FABRICATION (Meters)**

(Elevations are after deflections due to girder self weight and slab and are to be used for fabrication only)

Girder	℄ Brg. W. Pier 3	℄ Splice 6	℄ Brg. Pier 4	℄ Splice 7	℄ Splice 8	℄ Brg. Pier 5	℄ Splice 9	℄ Splice 10	℄ Brg. E. Pier 6
1	198.170	199.000	199.302	199.635	200.091	200.188	200.344	200.483	200.393
2	198.269	199.107	199.401	199.729	200.181	200.288	200.455	200.599	200.492
3	198.369	199.215	199.501	199.824	200.272	200.387	200.567	200.707	200.592
4	198.469	199.322	199.590	199.919	200.349	200.479	200.651	200.805	200.677
5	198.568	199.430	199.690	200.013	200.439	200.578	200.763	200.921	200.777
6	198.668	199.538	199.790	200.108	200.530	200.678	200.874	201.037	200.876

DESIGNED	JJK
CHECKED	JWD
DRAWN	LK
CHECKED	JWD

JBeauchamp  
E:\34562\CADD\1\CTR\_28-2804\cda\atl50034a-2804.dgn  
28-MAR-2005 12:30

ILLINOIS DEPARTMENT OF TRANSPORTATION  
I-94/IL 394 SOUTH BOUND  
CAMBER AND TOP OF WEB ELEVATION  
SPAN 4-6  
WB I-80/94 TO SB IL 394 - RAMP G  
FAI 80/94 - FAP 332 SECTION 0203.1B  
COOK COUNTY  
STA. 120+796.063 STRUCTURE NO. 016-2804  
DATE 3/23/05  
SCALE ---

**HNTB**