


STATE OF ILLINOIS
DEPARTMENT OF TRANSPORTATION

ROUTE NO.	SECTION	COUNTY	TOTAL SHEETS	SHEET NO.	SHEET NO. 62 91 SHEETS
F. A. I. 80/94	0203.1B	COOK	200	124	
FED. ROAD DIST. NO. 1	ILLINOIS	FED. AID PROJECT-	CONTRACT NO. 62854		

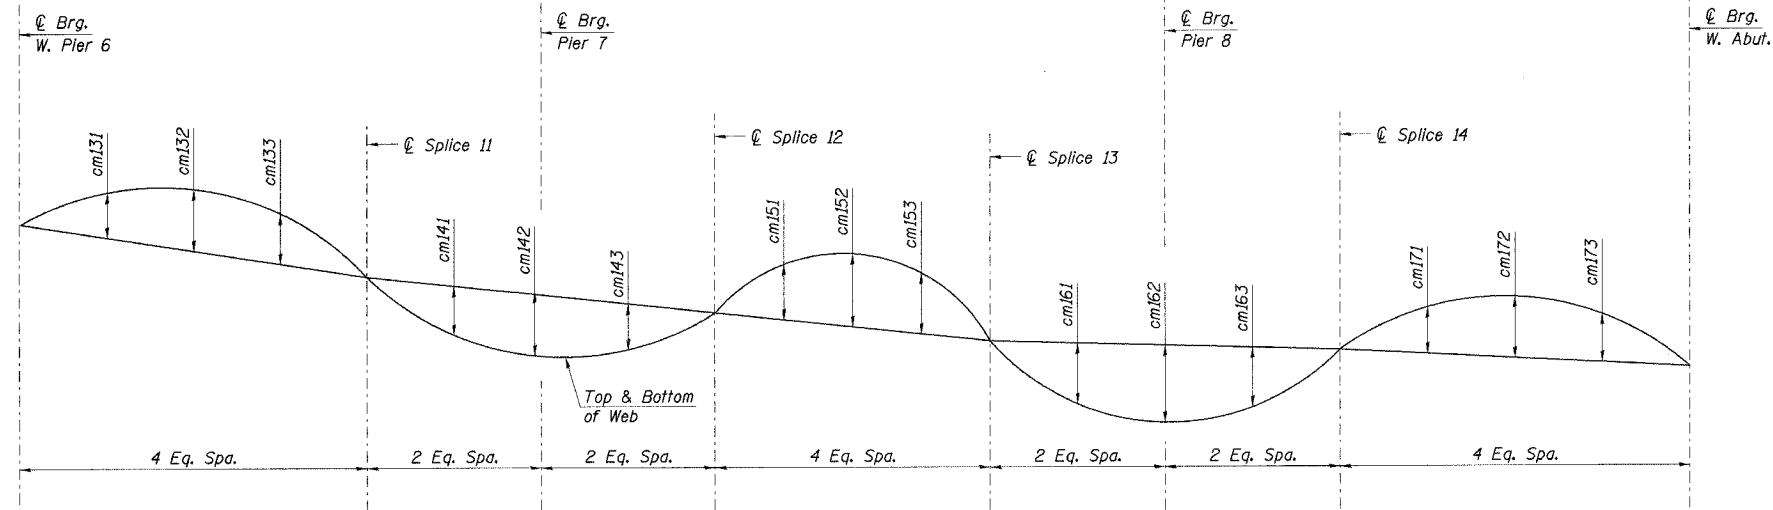

CAMBER DIAGRAM

GIRDER DIMENSIONS (Millimeters)

Girder	cm131	cm132	cm123	cm141	cm142	cm143	cm151	cm152	cm153	cm161	cm162	cm163	cm171	cm172	cm173
1	45	65	56	20	47	20	57	71	57	20	51	20	32	31	20
2	46	65	56	20	48	20	60	76	61	20	50	20	33	32	20
3	46	65	56	20	50	20	63	80	63	20	51	20	33	32	20
4	49	70	63	26	64	27	70	86	68	31	67	49	39	35	22
5	49	71	63	27	65	28	73	91	71	31	68	50	38	35	21
6	49	71	62	29	67	29	76	95	74	32	70	51	37	34	21

TOP OF WEB ELEVATIONS FOR FABRICATION (Meters)

(Elevations are after deflection due to girder self weight and slab and are to be used for fabrication only)

Girder	℄ Brg. W. Pier 6	℄ Splice 11	℄ Brg. Pier 7	℄ Splice 12	℄ Splice 13	℄ Brg. Pier 8	℄ Splice 14	℄ Brg. W. Abut.
1	200.391	200.231	200.043	199.951	199.609	199.364	199.218	198.953
2	200.490	200.328	200.143	200.056	199.714	199.464	199.310	199.053
3	200.590	200.424	200.242	200.162	199.820	199.563	199.405	199.152
4	200.690	200.511	200.322	200.263	199.926	199.643	199.492	199.252
5	200.789	200.607	200.421	200.368	200.032	199.743	199.587	199.352
6	200.889	200.703	200.521	200.474	200.137	199.842	199.682	199.451

JBeauchamp
E:\34562\CADD\B1\CTR_28_2804\cda\ct150044e_2804.dgn
28-MAR-2005 12:29

DESIGNED	JJK
CHECKED	JWD
DRAWN	LK
CHECKED	JWD

ILLINOIS DEPARTMENT OF TRANSPORTATION
I-94/IL 394 SOUTH BOUND
CAMBER AND TOP OF WEB ELEVATION
SPAN 7-9
WB I-80/94 TO SB IL 394 - RAMP G
FAI 80/94 - FAP 332 SECTION 0203.1B
COOK COUNTY
STA. 120+796.063 STRUCTURE NO. 016-2804
DATE 3/23/05
SCALE ---

HNTB