



STATE OF ILLINOIS
DEPARTMENT OF TRANSPORTATION

ROUTE NO.	SECTION	COUNTY	TOTAL SHEETS	SHEET NO.	SHEET NO. 66 91 SHEETS
F. A. I. 80/94	0203.1B	COOK	200	128	
FED. ROAD DIST. NO. 1	ILLINOIS	FED. AID PROJECT-			
CONTRACT NO. 62854					

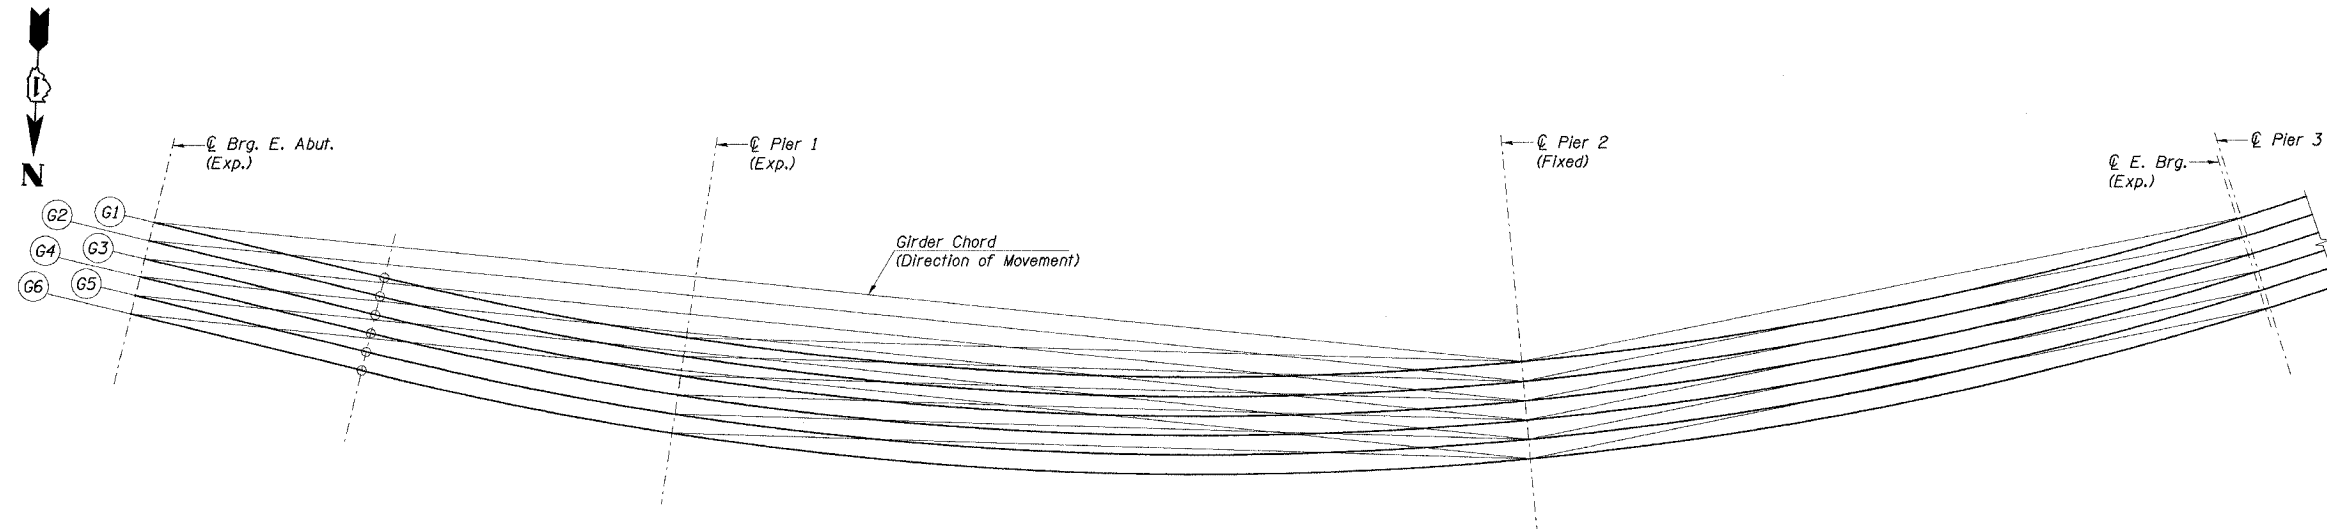

BEARING LAYOUT PLAN - UNIT 1

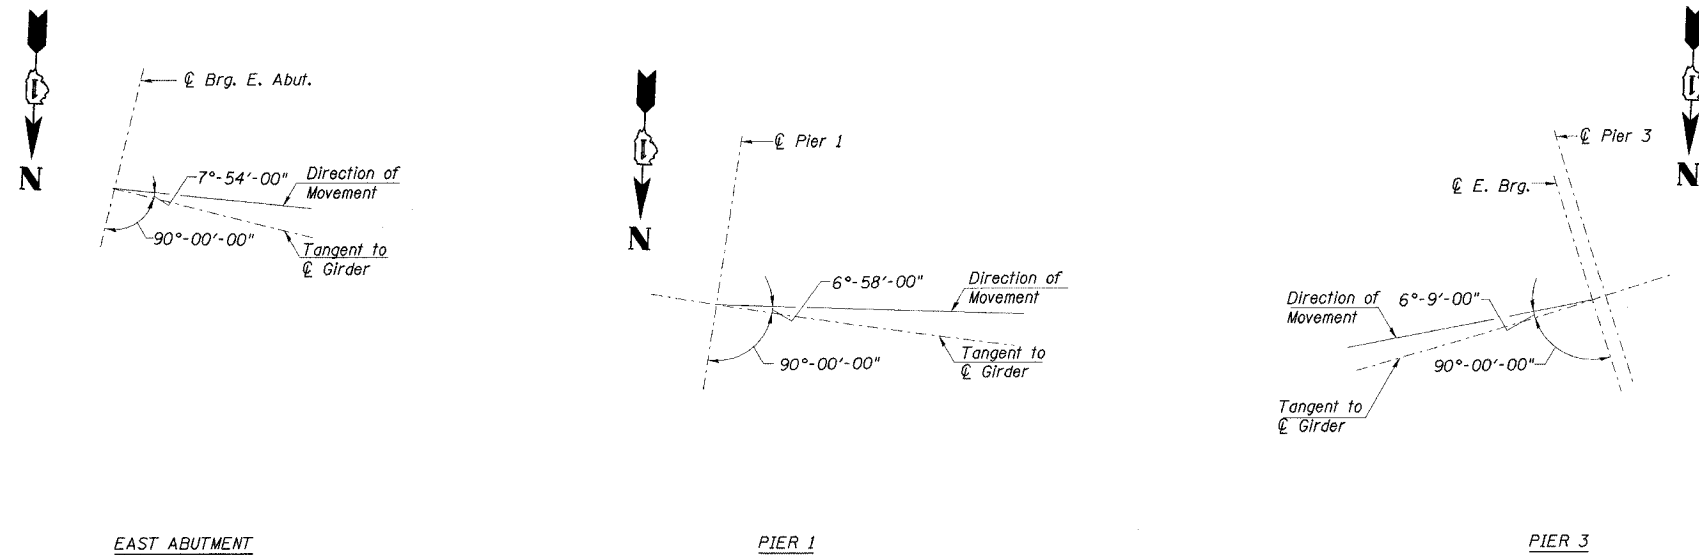

BEARING ORIENTATION

I:\Research\BMs
 EA_34562\CADD\N\CTR_28_2804\cda\br150014a_2804.dgn
 28-MAR-2005 12:29

DESIGNED	GPM
CHECKED	PCA
DRAWN	JRB
CHECKED	PCA

ILLINOIS DEPARTMENT OF TRANSPORTATION
 I-94/IL 394 SOUTH BOUND
 BEARING ORIENTATION DETAILS
 SPANS 1-3
 WB I-80/94 TO SB IL 394 - RAMP G
 FAI 80/94 - FAP 332 SECTION 0203.1B
 COOK COUNTY
 STA. 120+796.063 STRUCTURE NO. 016-2804
 DATE 3/23/05
 SCALE ---

HNTB