



STATE OF ILLINOIS
DEPARTMENT OF TRANSPORTATION

ROUTE NO.	SECTION	COUNTY	TOTAL SHEETS	SHEET NO.	SHEET NO. 67 91 SHEETS
F. A. I. 80/94	0203.1B	COOK	200	129	
FED. ROAD DIST. NO. 1	ILLINOIS	FED. AID PROJECT-			
CONTRACT NO. 62854					

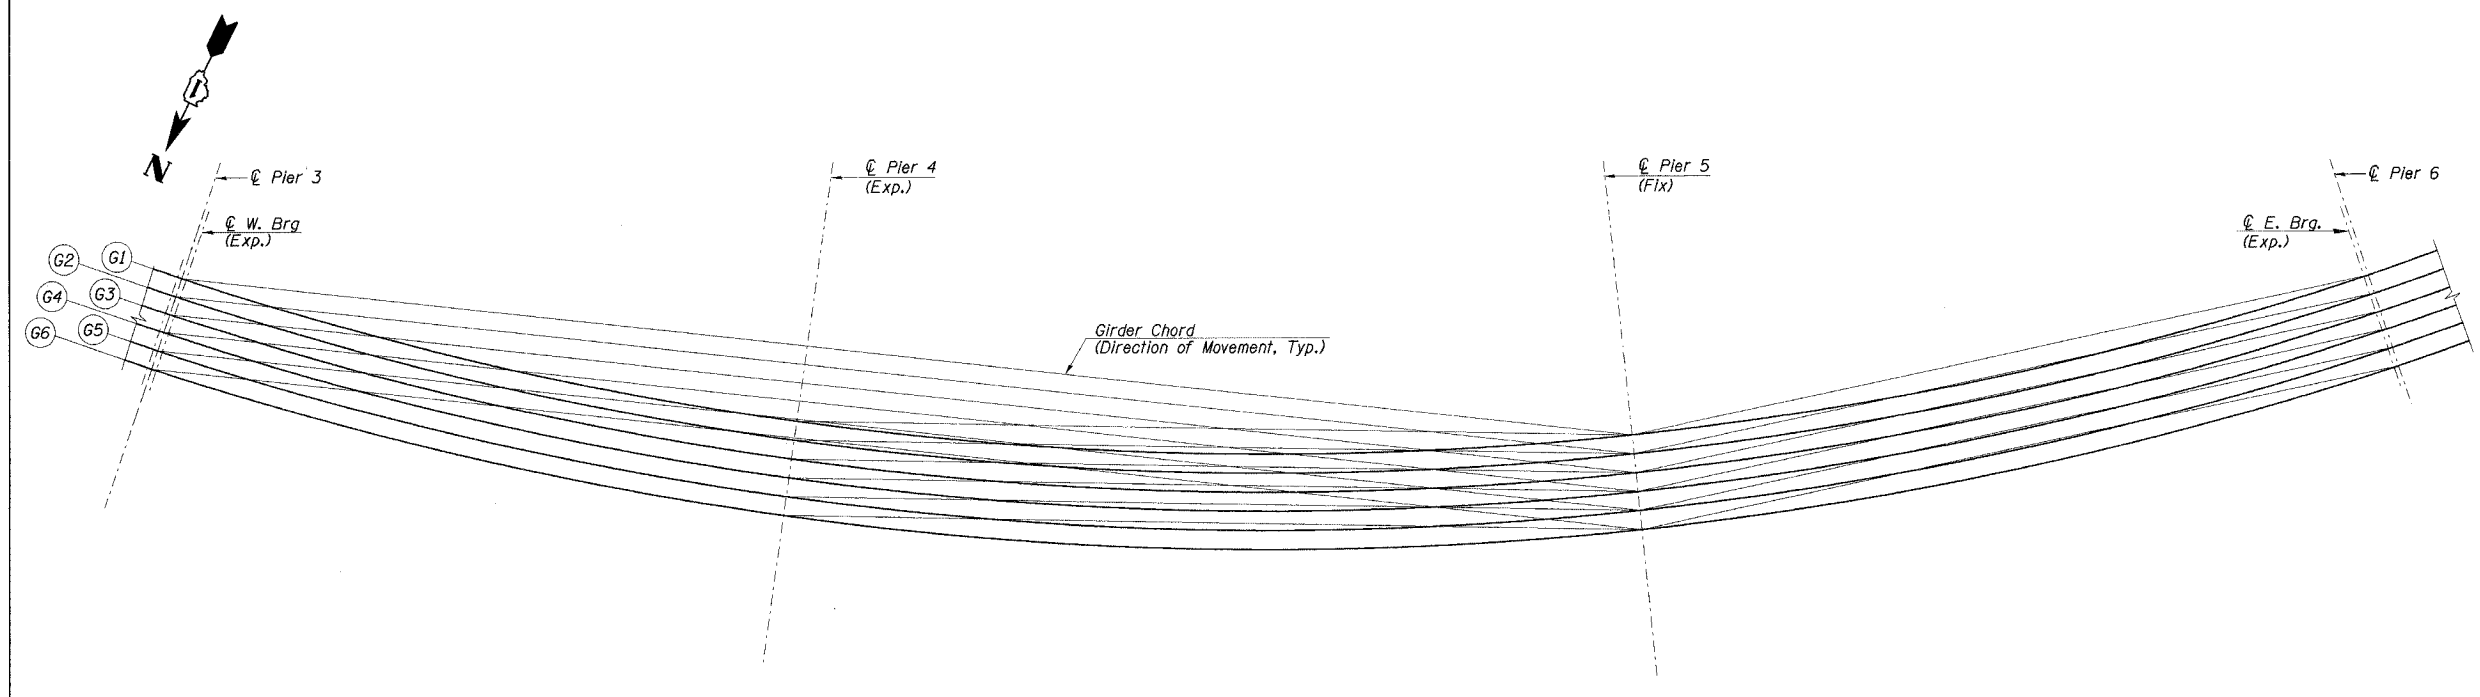

BEARING LAYOUT PLAN - UNIT 2

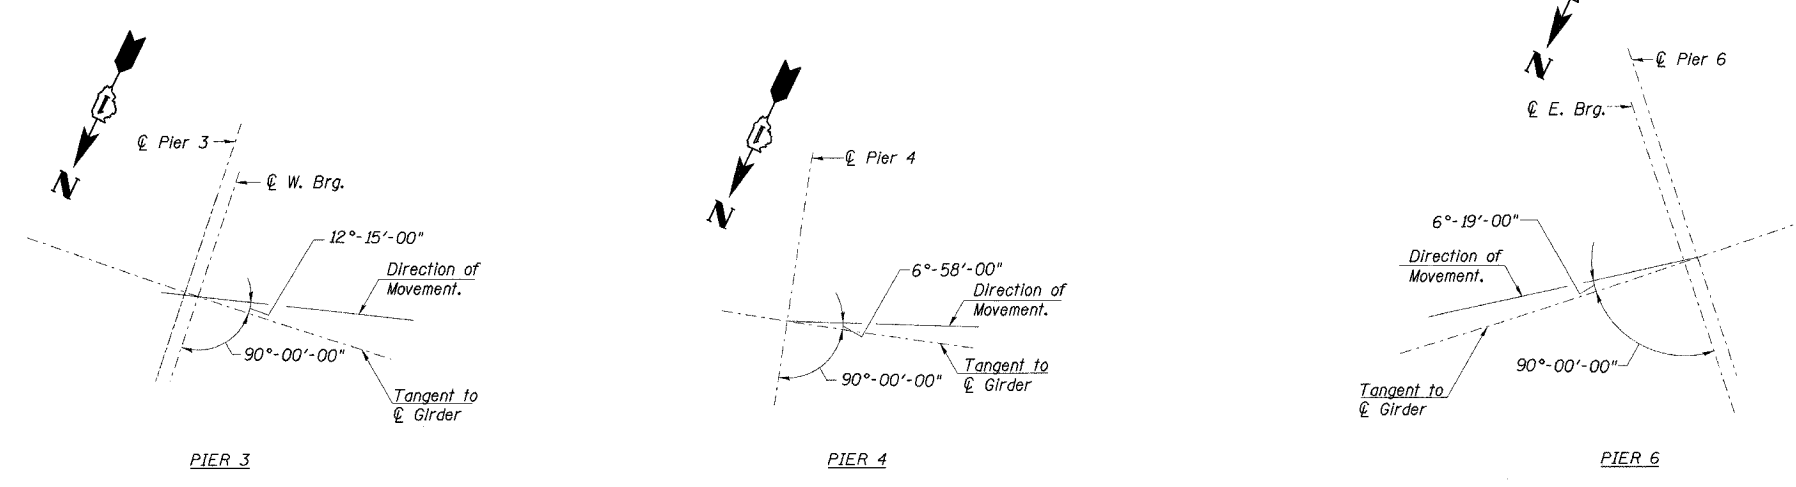

BEARING ORIENTATION

J:\Reuschamp
 EA\34562\CADD\1500654\1500654a_2804.DGN
 28-MAR-2005 12:29

DESIGNED	GPM
CHECKED	PCA
DRAWN	JRB
CHECKED	PCA

ILLINOIS DEPARTMENT OF TRANSPORTATION
I-94/IL 394 SOUTH BOUND
BEARING ORIENTATION DETAILS
SPANS 4-6
WB I-80/94 TO SB IL 394 - RAMP G
FAI 80/94 - FAP 332 SECTION 0203.1B
COOK COUNTY
STA. 120+796.063 STRUCTURE NO. 016-2804
DATE 3/23/05
SCALE ---

HNTB