



STATE OF ILLINOIS  
DEPARTMENT OF TRANSPORTATION

ROUTE NO.	SECTION	COUNTY	TOTAL SHEETS	SHEET NO.	SHEET NO. 68 91 SHEETS
F. A. I. 80/94	0203.1B	COOK	200	130	
FED. ROAD DIST. NO. 1	ILLINOIS	FED. AID PROJECT-	CONTRACT NO. 62854		

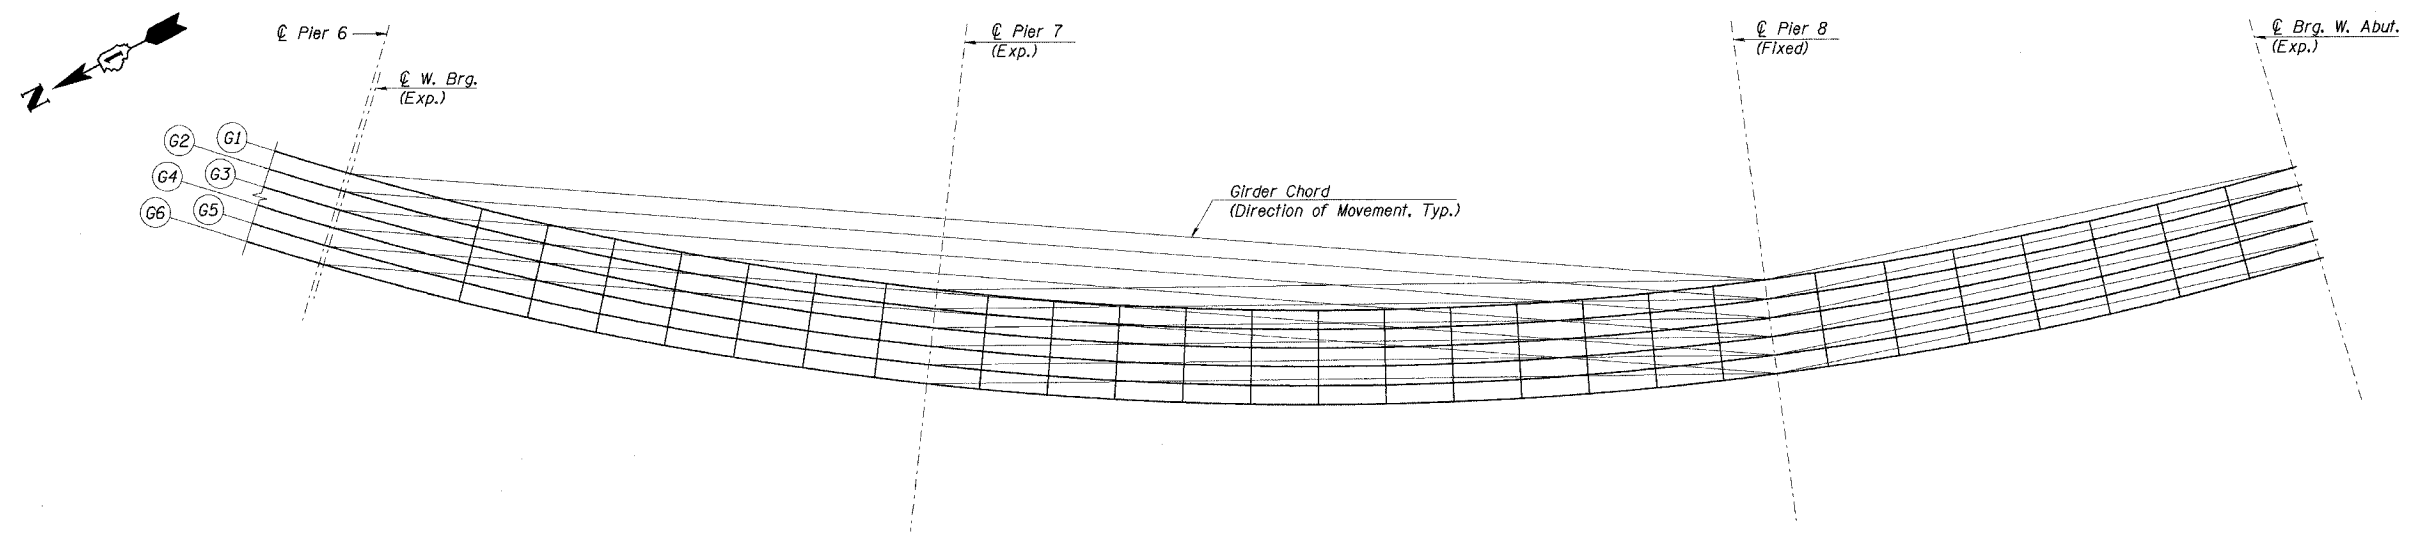

BEARING LAYOUT PLAN - UNIT 3

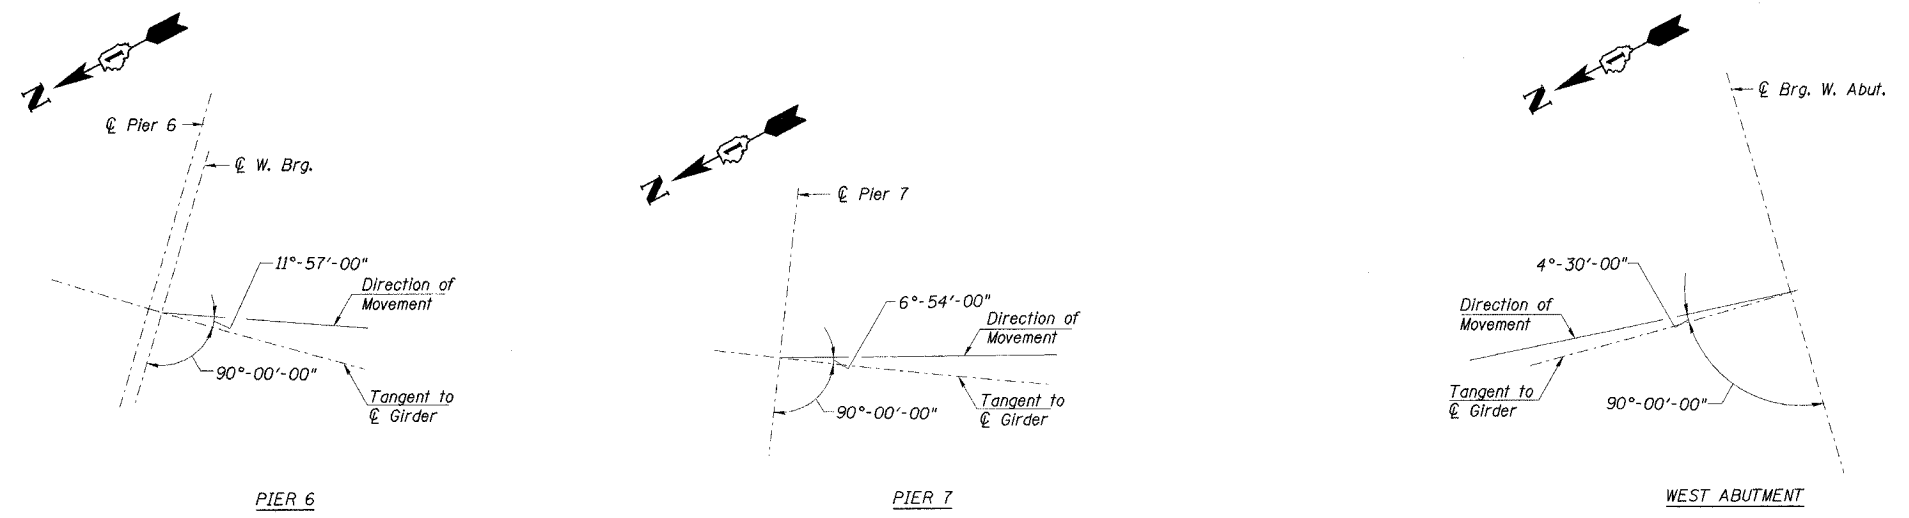

BEARING ORIENTATION

J:\Beauchamp  
EA\34562\CADD\N\CTR\_28\_2804\Cds\br150064a\_2804.DGN  
28-MAR-2005 12:29

DESIGNED	GPM
CHECKED	PCA
DRAWN	JRB
CHECKED	PCA

ILLINOIS DEPARTMENT OF TRANSPORTATION  
I-94/IL 394 SOUTH BOUND  
BEARING ORIENTATION DETAILS  
SPANS 7-9  
WB I-80/94 TO SB IL 394 - RAMP G  
FAI 80/94 - FAP 332 SECTION 0203.1B  
COOK COUNTY  
STA. 120+796.063 STRUCTURE NO. 016-2804  
DATE 3/23/05  
SCALE ---

**HNTB**