


F.A.I. RTE.	SECTION	COUNTY	TOTAL SHEETS	SHEET NO.
80/94	0203.1B	COOK	200	175
STA.		TO STA.		
FED. ROAD DIST. NO. 1		ILLINOIS FED. AID PROJECT		
		CONTRACT # 62854		

FINAL SURVEY	DATE
BY	
SURVEYED	
PLATTED	
NOTE BOOK	
AREAS CHECKED	
NO.	

ORIGINAL SURVEY	DATE
BY	
SURVEYED	
PLATTED	
NOTE BOOK	
AREAS CHECKED	
NO.	

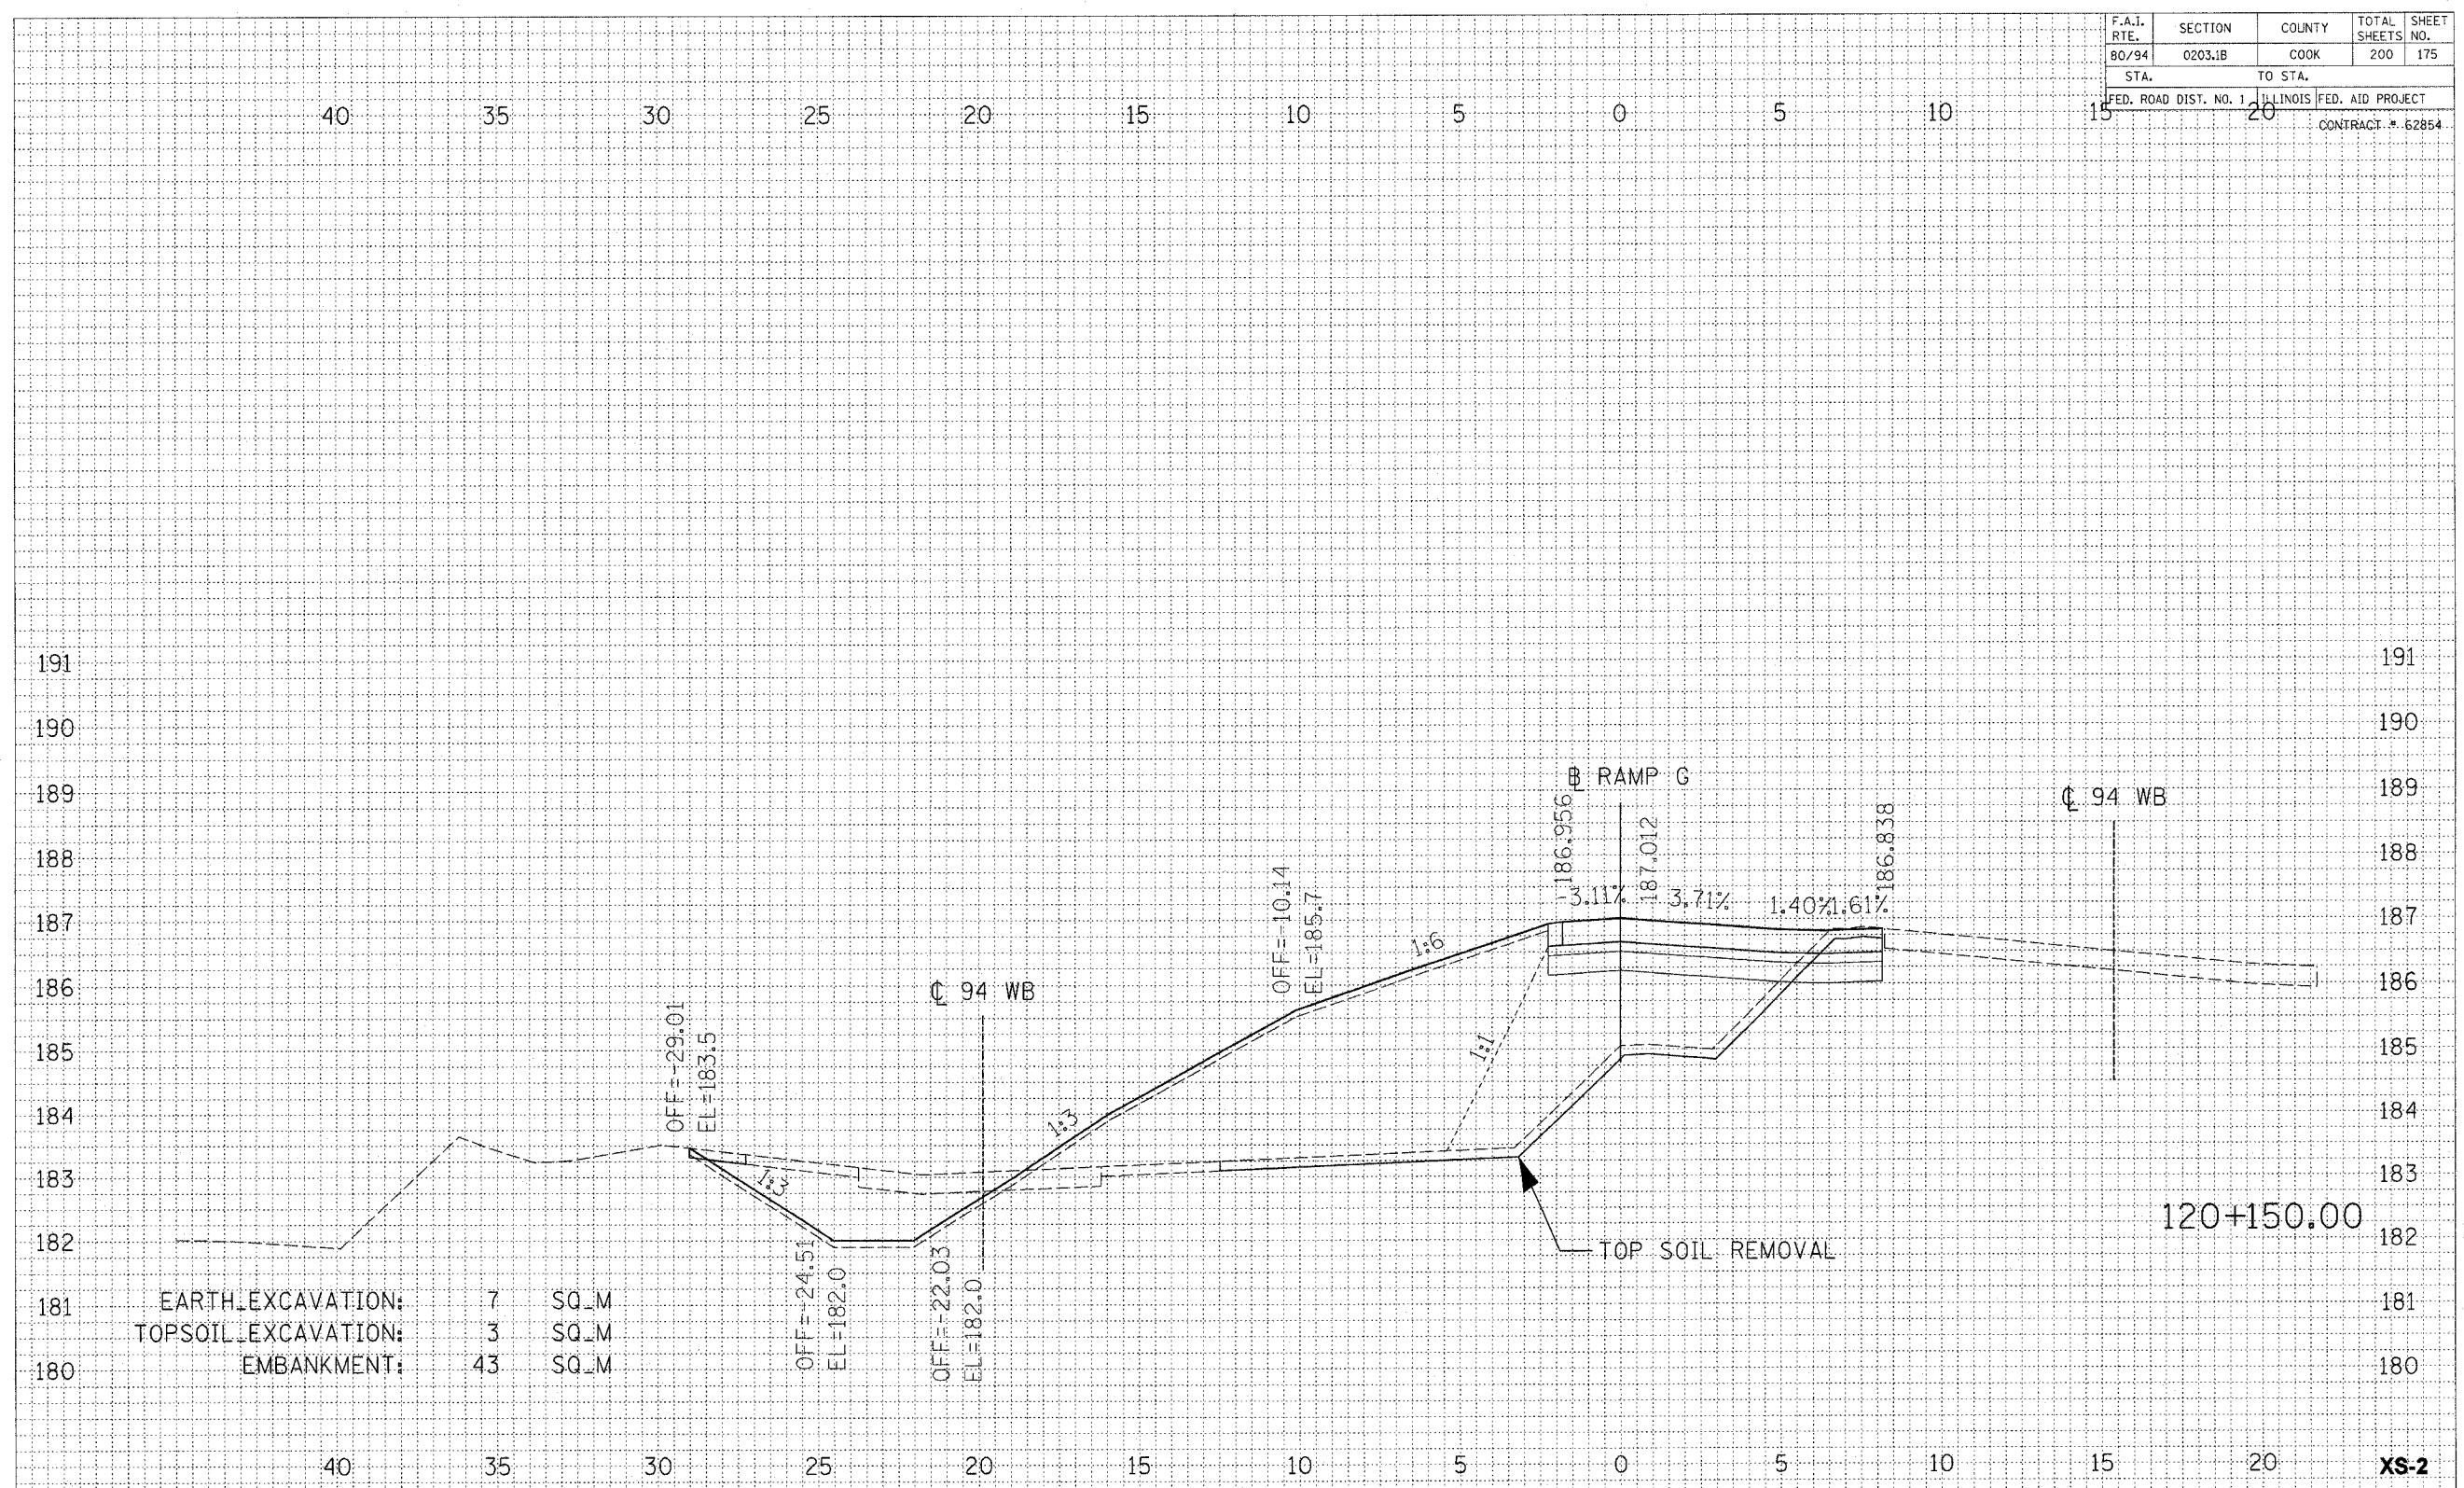

EARTH EXCAVATION: 7 SQ_M
TOPSOIL EXCAVATION: 3 SQ_M
EMBANKMENT: 43 SQ_M

REVISIONS		ILLINOIS DEPARTMENT OF TRANSPORTATION F.A.I. ROUTE 80/94 (INTERSTATE 80/294)
NAME	DATE	
		CROSS SECTIONS RAMP G HORIZ. SCALE: 1:100 VERT. SCALE: 1:50 DATE: March 23, 2005 DRAWN BY: TRK CHECKED BY: RCH

McDonough Associates Inc.
Engineers / Architects

XS-2