


F.A.I. RTE.	SECTION	COUNTY	TOTAL SHEETS	SHEET NO.
80/94	0203.1B	COOK	200	176
STA.		TO STA.		
15		20		
ILLINOIS FED. AID PROJECT				
CONTRACT # 62854				

FINAL SURVEY	DATE
BY	
SURVEYED	
PLANNED	
NOTE BOOK	
AREAS CHECKED	
NO.	

ORIGINAL SURVEY	DATE
BY	
SURVEYED	
PLANNED	
NOTE BOOK	
AREAS CHECKED	
NO.	

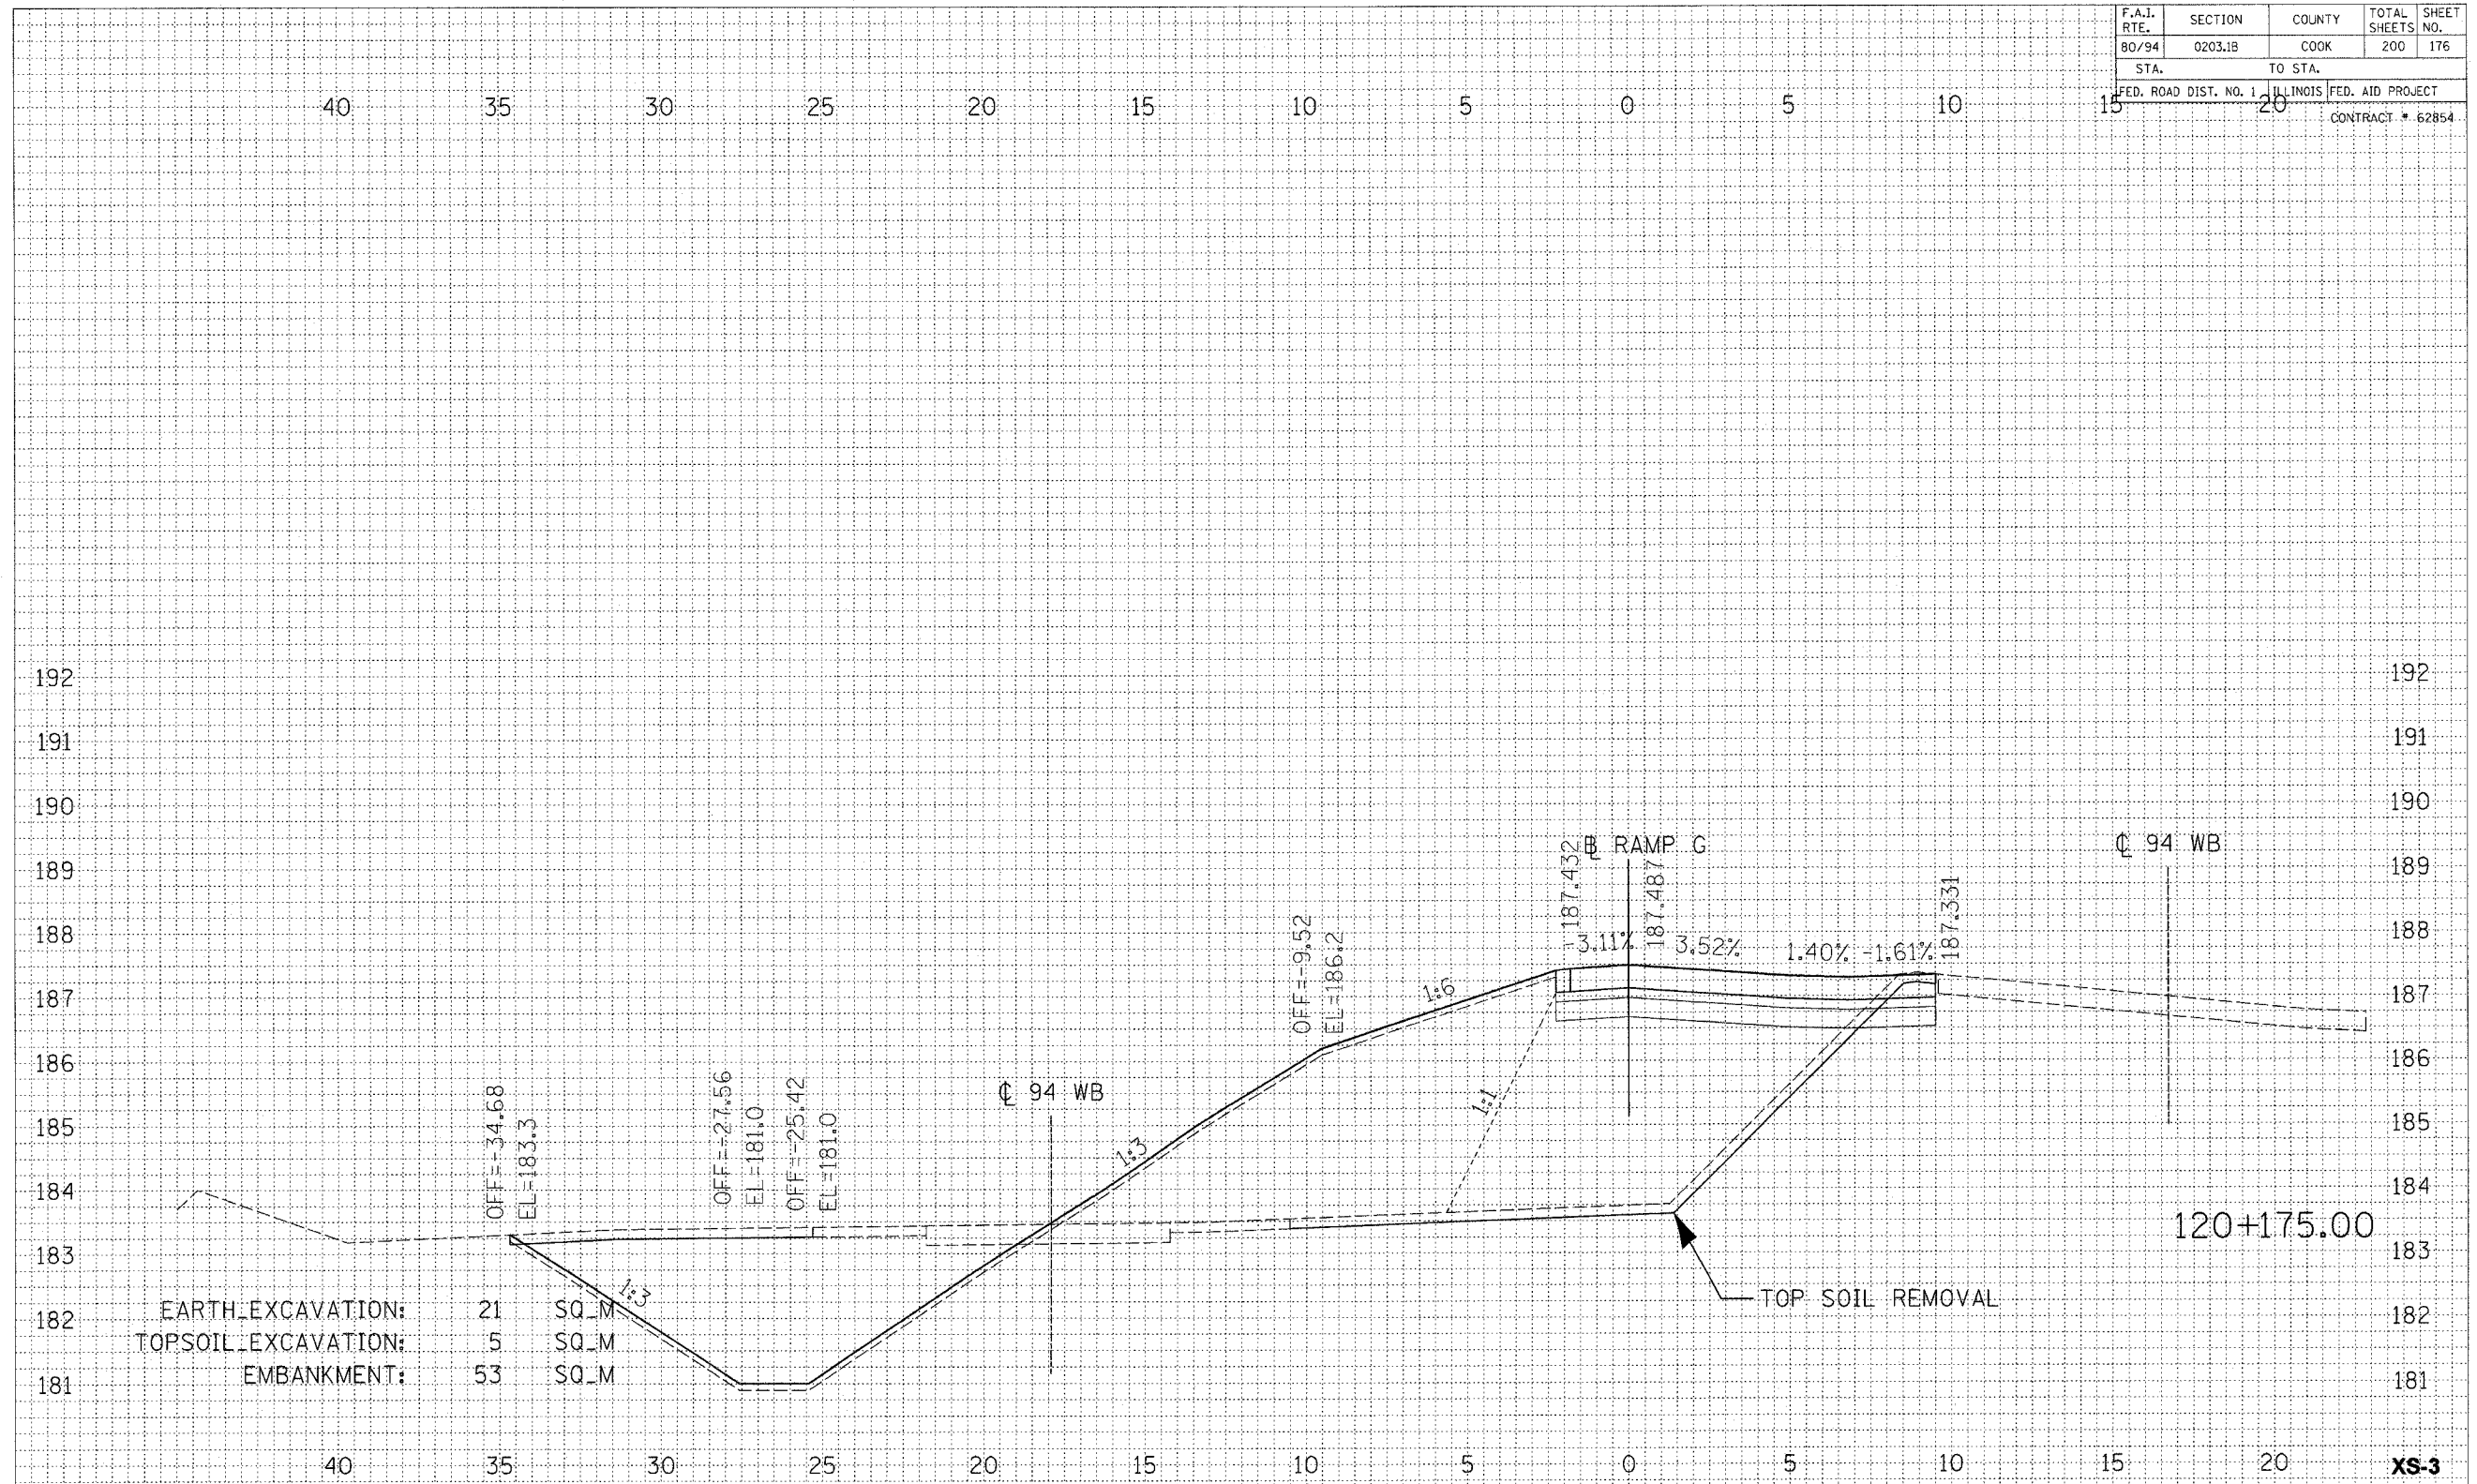

EARTH EXCAVATION: 21 SQ. M
 TOPSOIL EXCAVATION: 5 SQ. M
 EMBANKMENT: 53 SQ. M

REVISIONS		ILLINOIS DEPARTMENT OF TRANSPORTATION F.A.I. ROUTE 80/94 (INTERSTATE 80/294)
NAME	DATE	
		CROSS SECTIONS RAMP G HORIZ. SCALE: 1:100 VERT. SCALE: 1:50 DATE: March 23, 2005 DRAWN BY: TRK CHECKED BY: RCH McDonough Associates Inc. Engineers / Architects