


F.A.I. RTE.	SECTION	COUNTY	TOTAL SHEETS	SHEET NO.
80/94	0203.1B	COOK	200	181
STA. 15		TO STA. 20		
ILLINOIS FED. AID PROJECT				
CONTRACT # 62854				

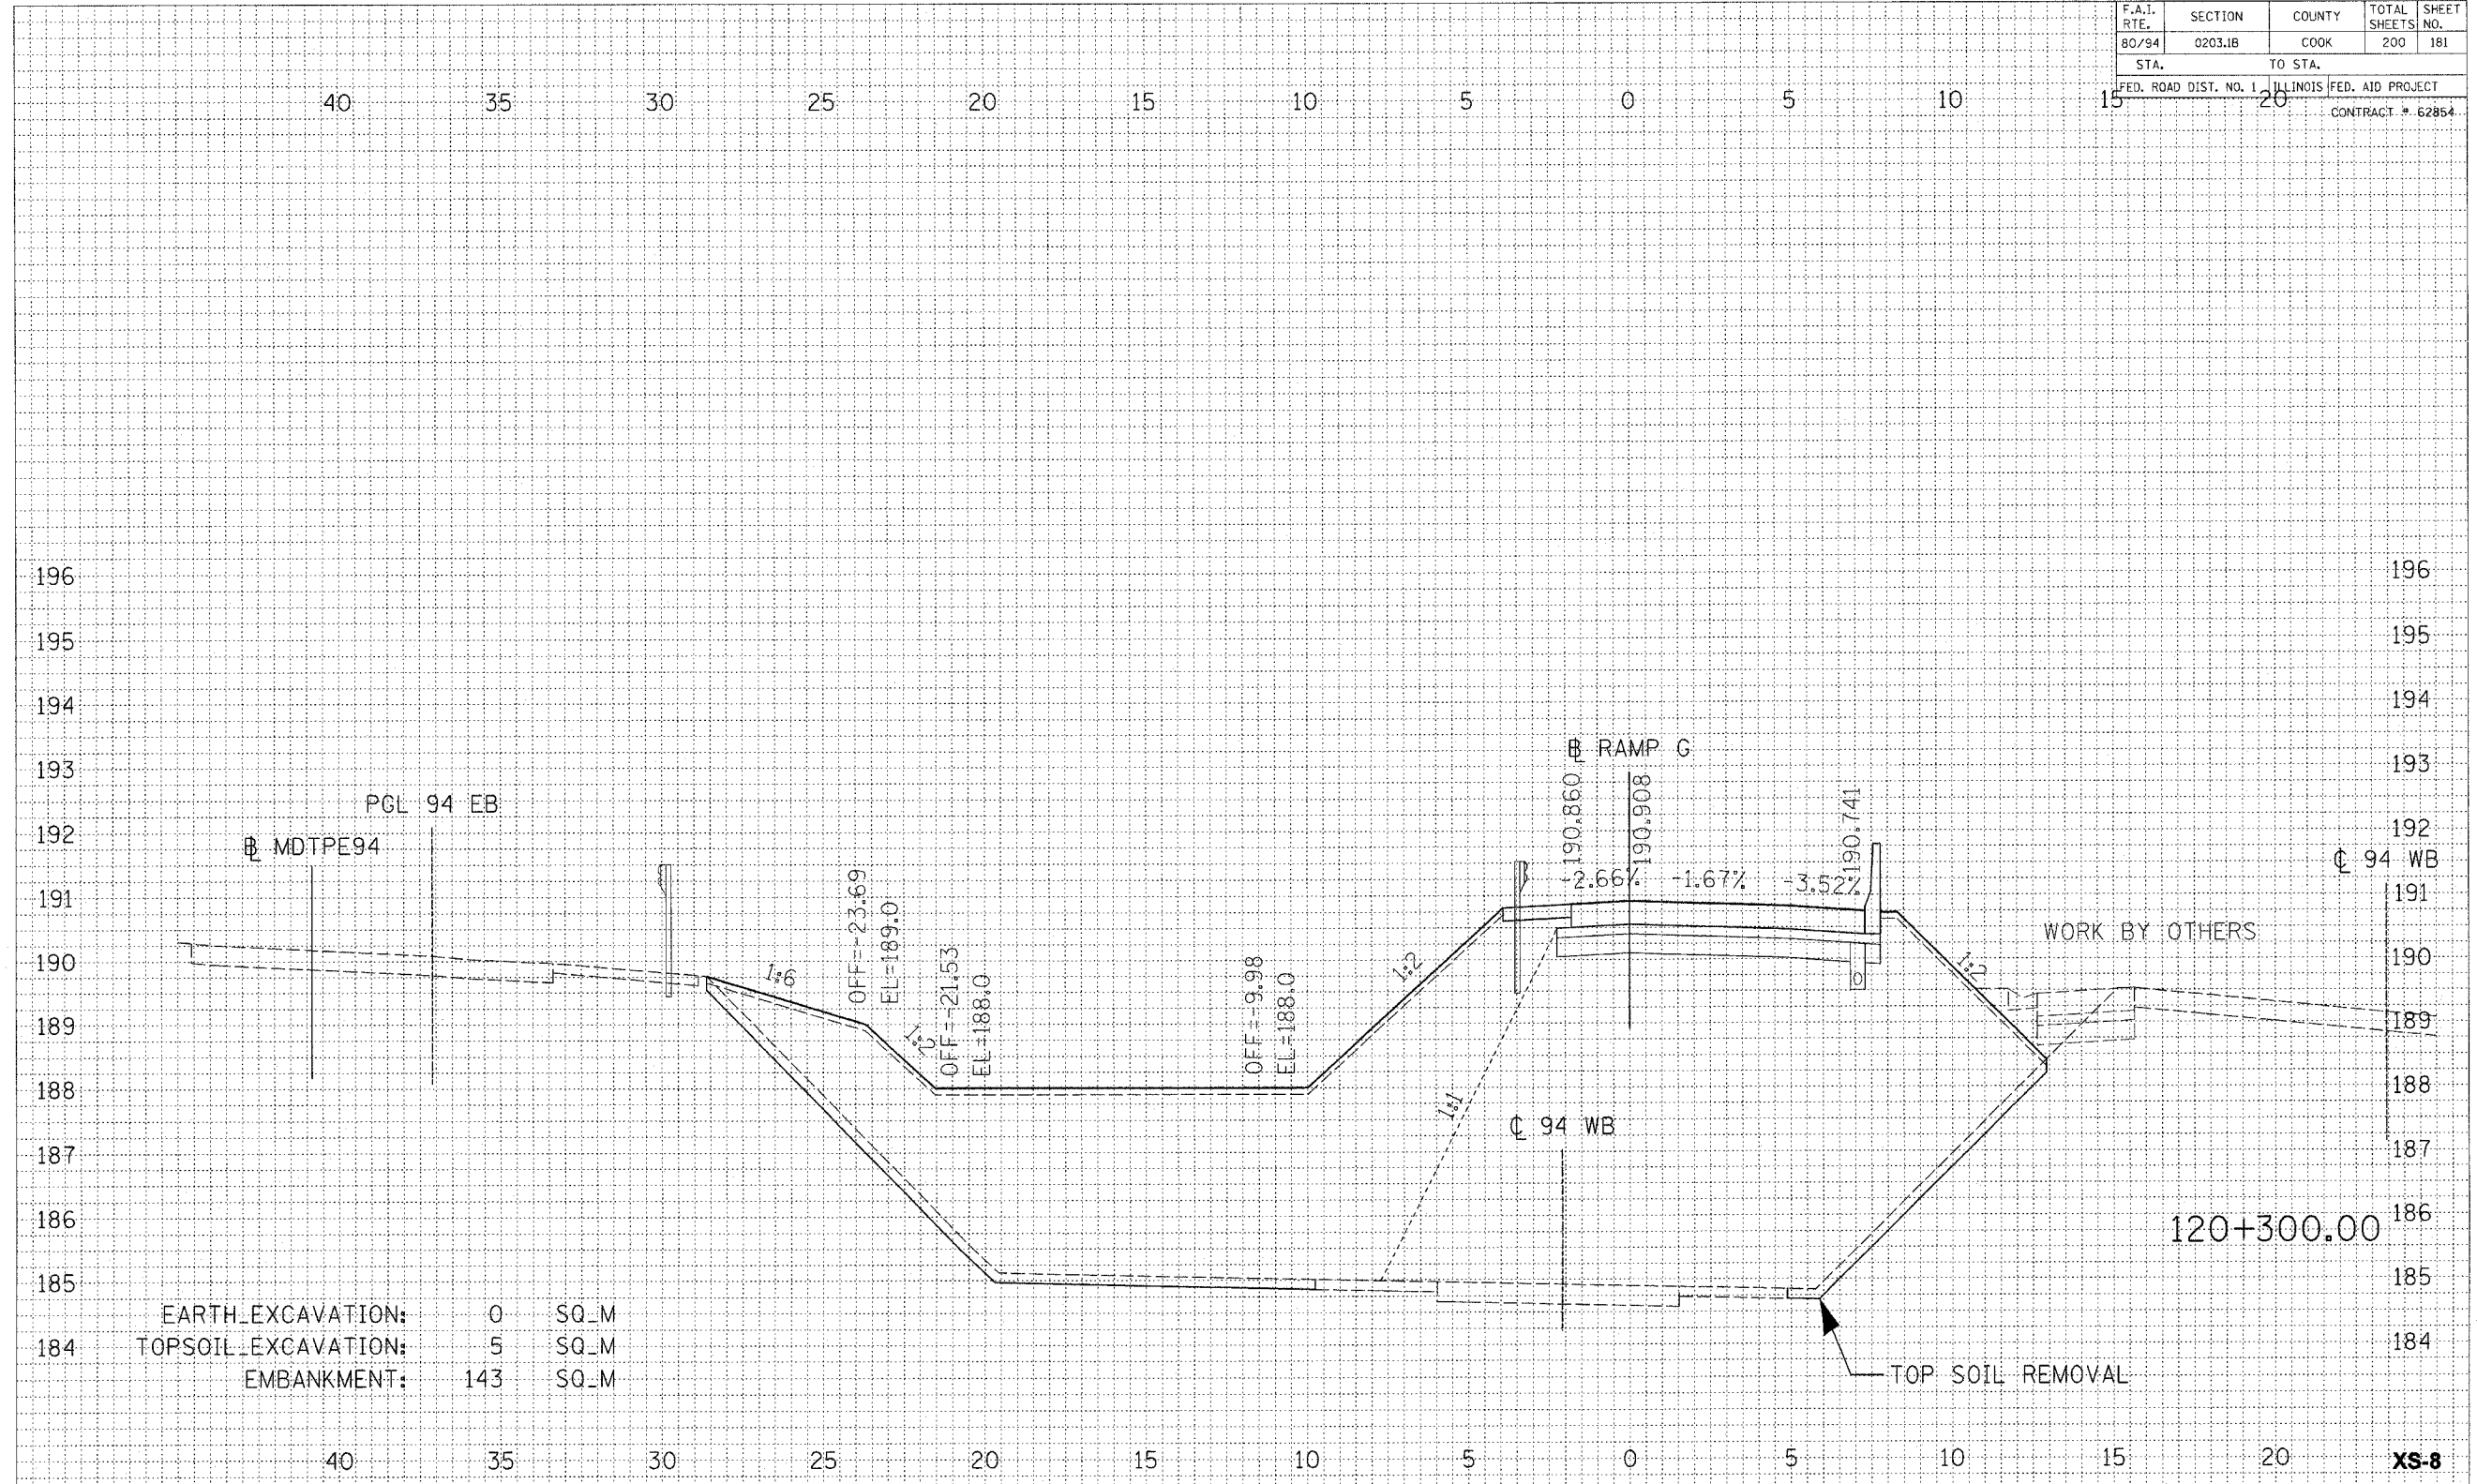

EARTH EXCAVATION:	0	SQ_M
TOPSOIL EXCAVATION:	5	SQ_M
EMBANKMENT:	143	SQ_M

DATE	
BY	
FINAL SURVEY	
PLOTTED	
NOTE BOOK	
AREAS CHECKED	

DATE	
BY	
ORIGINAL SURVEY	
PLOTTED	
NOTE BOOK	
AREAS CHECKED	

REVISIONS	
NAME	DATE

ILLINOIS DEPARTMENT OF TRANSPORTATION
F.A.I. ROUTE 80/94 (INTERSTATE 80/294)

**CROSS SECTIONS
RAMP G**

HORIZ. SCALE: 1:100
VERT. SCALE: 1:50
DATE: March 23, 2005

DRAWN BY: IRK
CHECKED BY: RCH

McDonough Associates Inc.
Engineers / Architects

XS-8