


F.A.I. RTE.	SECTION	COUNTY	TOTAL SHEETS	SHEET NO.
80/94	0203.1B	COOK	200	182
STA.		TO STA.		
FED. ROAD DIST. NO. 1		ILLINOIS FED. AID PROJECT		
		CONTRACT # 62854		

40 35 30 25 20 15 10 5 0 5 10 15 20

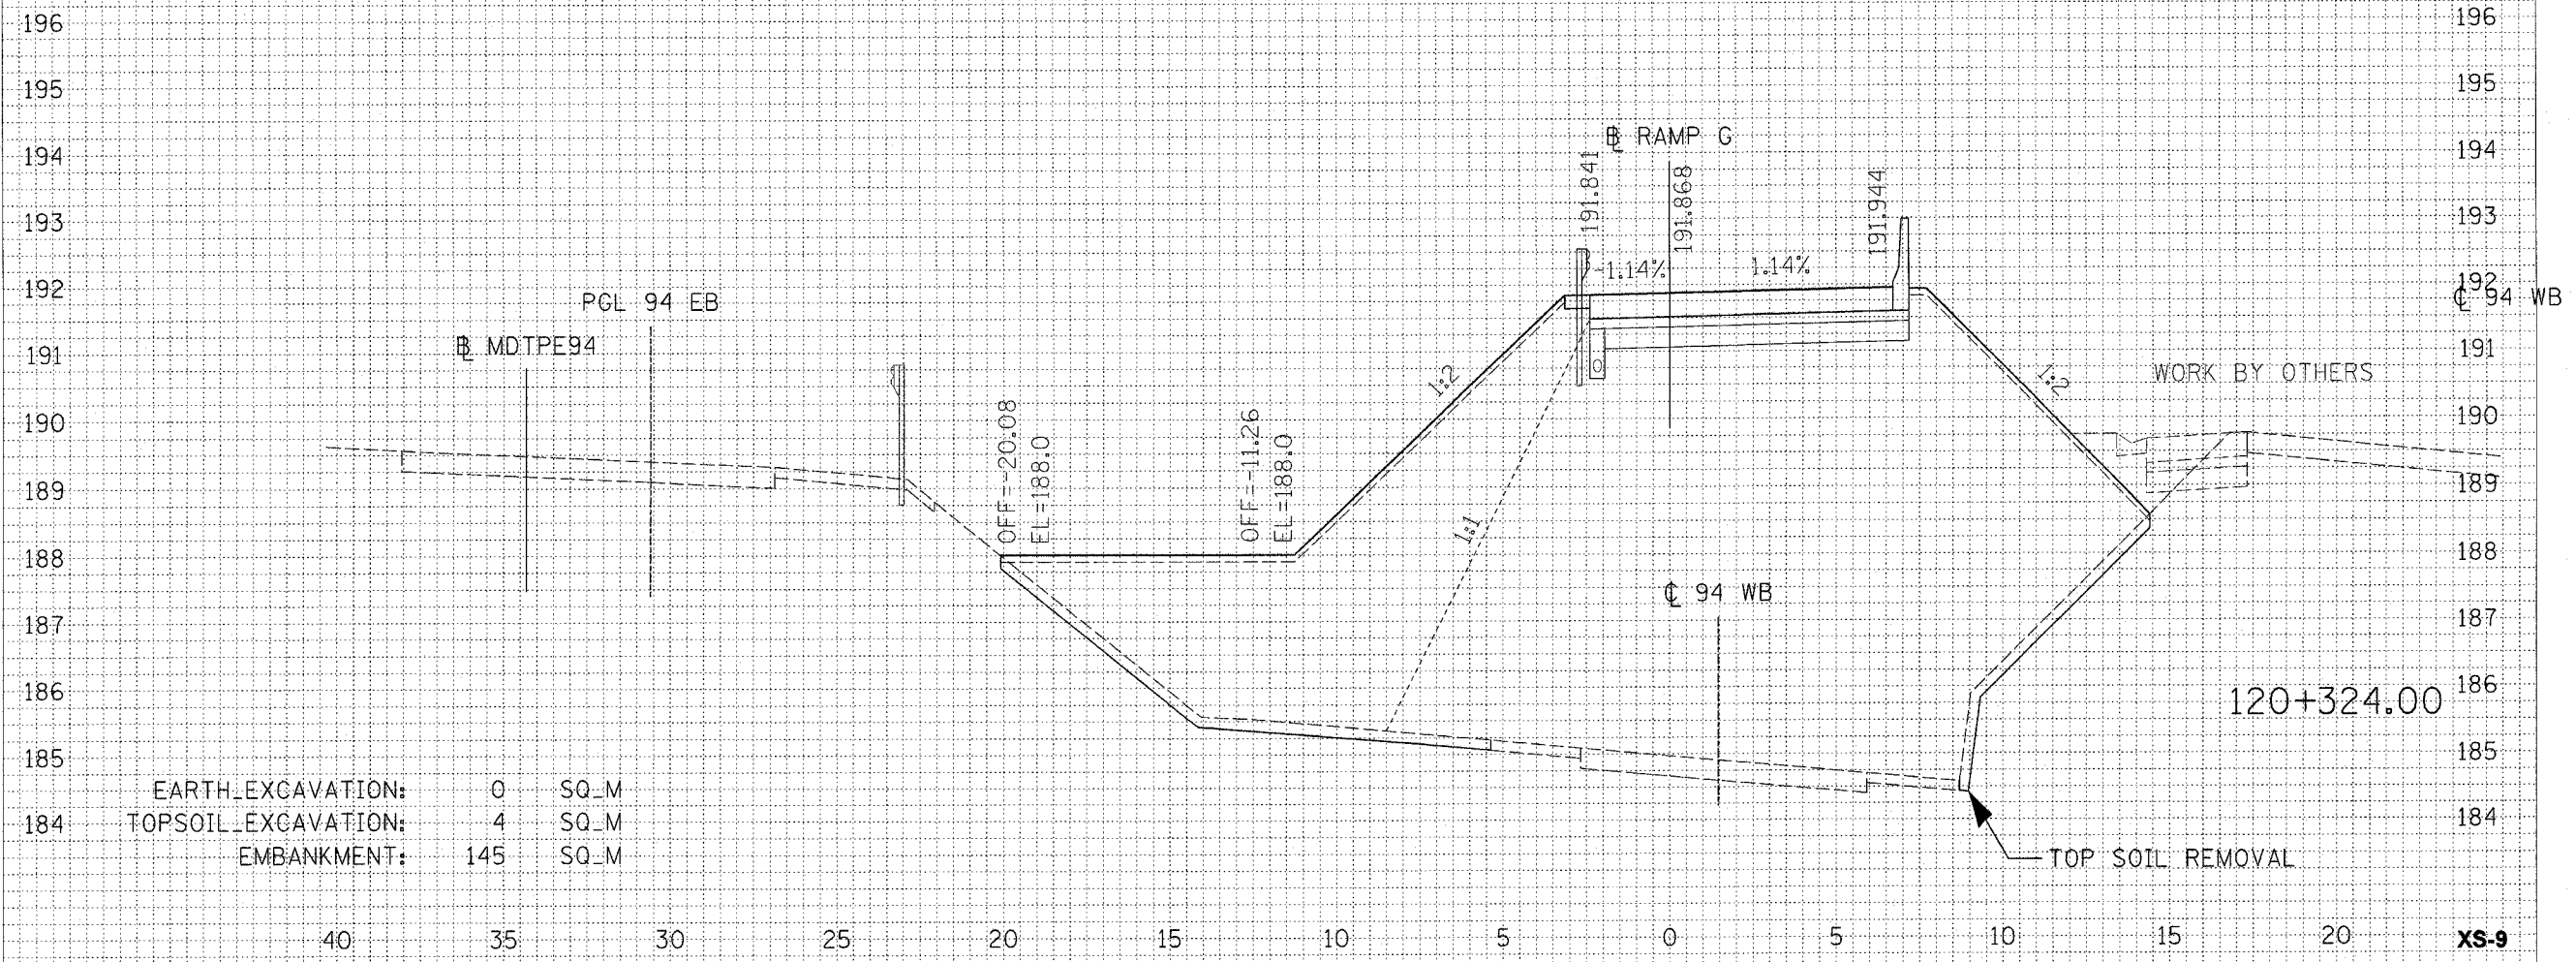

EARTH EXCAVATION:	0	SQ_M
TOPSOIL EXCAVATION:	4	SQ_M
EMBANKMENT:	145	SQ_M

FINAL SURVEY	BY	DATE
SURVEYED		
PLOTTED		
NOTE BOOK		
AREAS CHECKED		
NO.		

ORIGINAL SURVEY	BY	DATE
SURVEYED		
PLOTTED		
NOTE BOOK		
AREAS CHECKED		
NO.		

REVISIONS	
NAME	DATE

ILLINOIS DEPARTMENT OF TRANSPORTATION  
F.A.I. ROUTE 80/94 (INTERSTATE 80/294)

**CROSS SECTIONS  
RAMP G**

HORIZ. SCALE: 1:100  
VERT. SCALE: 1:50  
DATE: March 23, 2005

DRAWN BY: TRK  
CHECKED BY: RCH

**McDonough Associates Inc.**  
Engineers / Architects

XS-9