
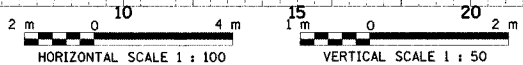


F.A.I. RTE.	SECTION	COUNTY	TOTAL SHEETS	SHEET NO.
80/94	0203.1B	COOK	200	188
STA.		TO STA.		
FED ROAD DIST. NO. 1		ILLINOIS FED. AID PROJECT		

FINAL SURVEY	SURVEYED	DATE
ROUTE BOOK	PLOTTED	
NO.	AREAS	
	CHECKED	

ORIGIN SURVEY	SURVEYED	DATE
ROUTE BOOK	PLOTTED	
NO.	AREAS	
	CHECKED	

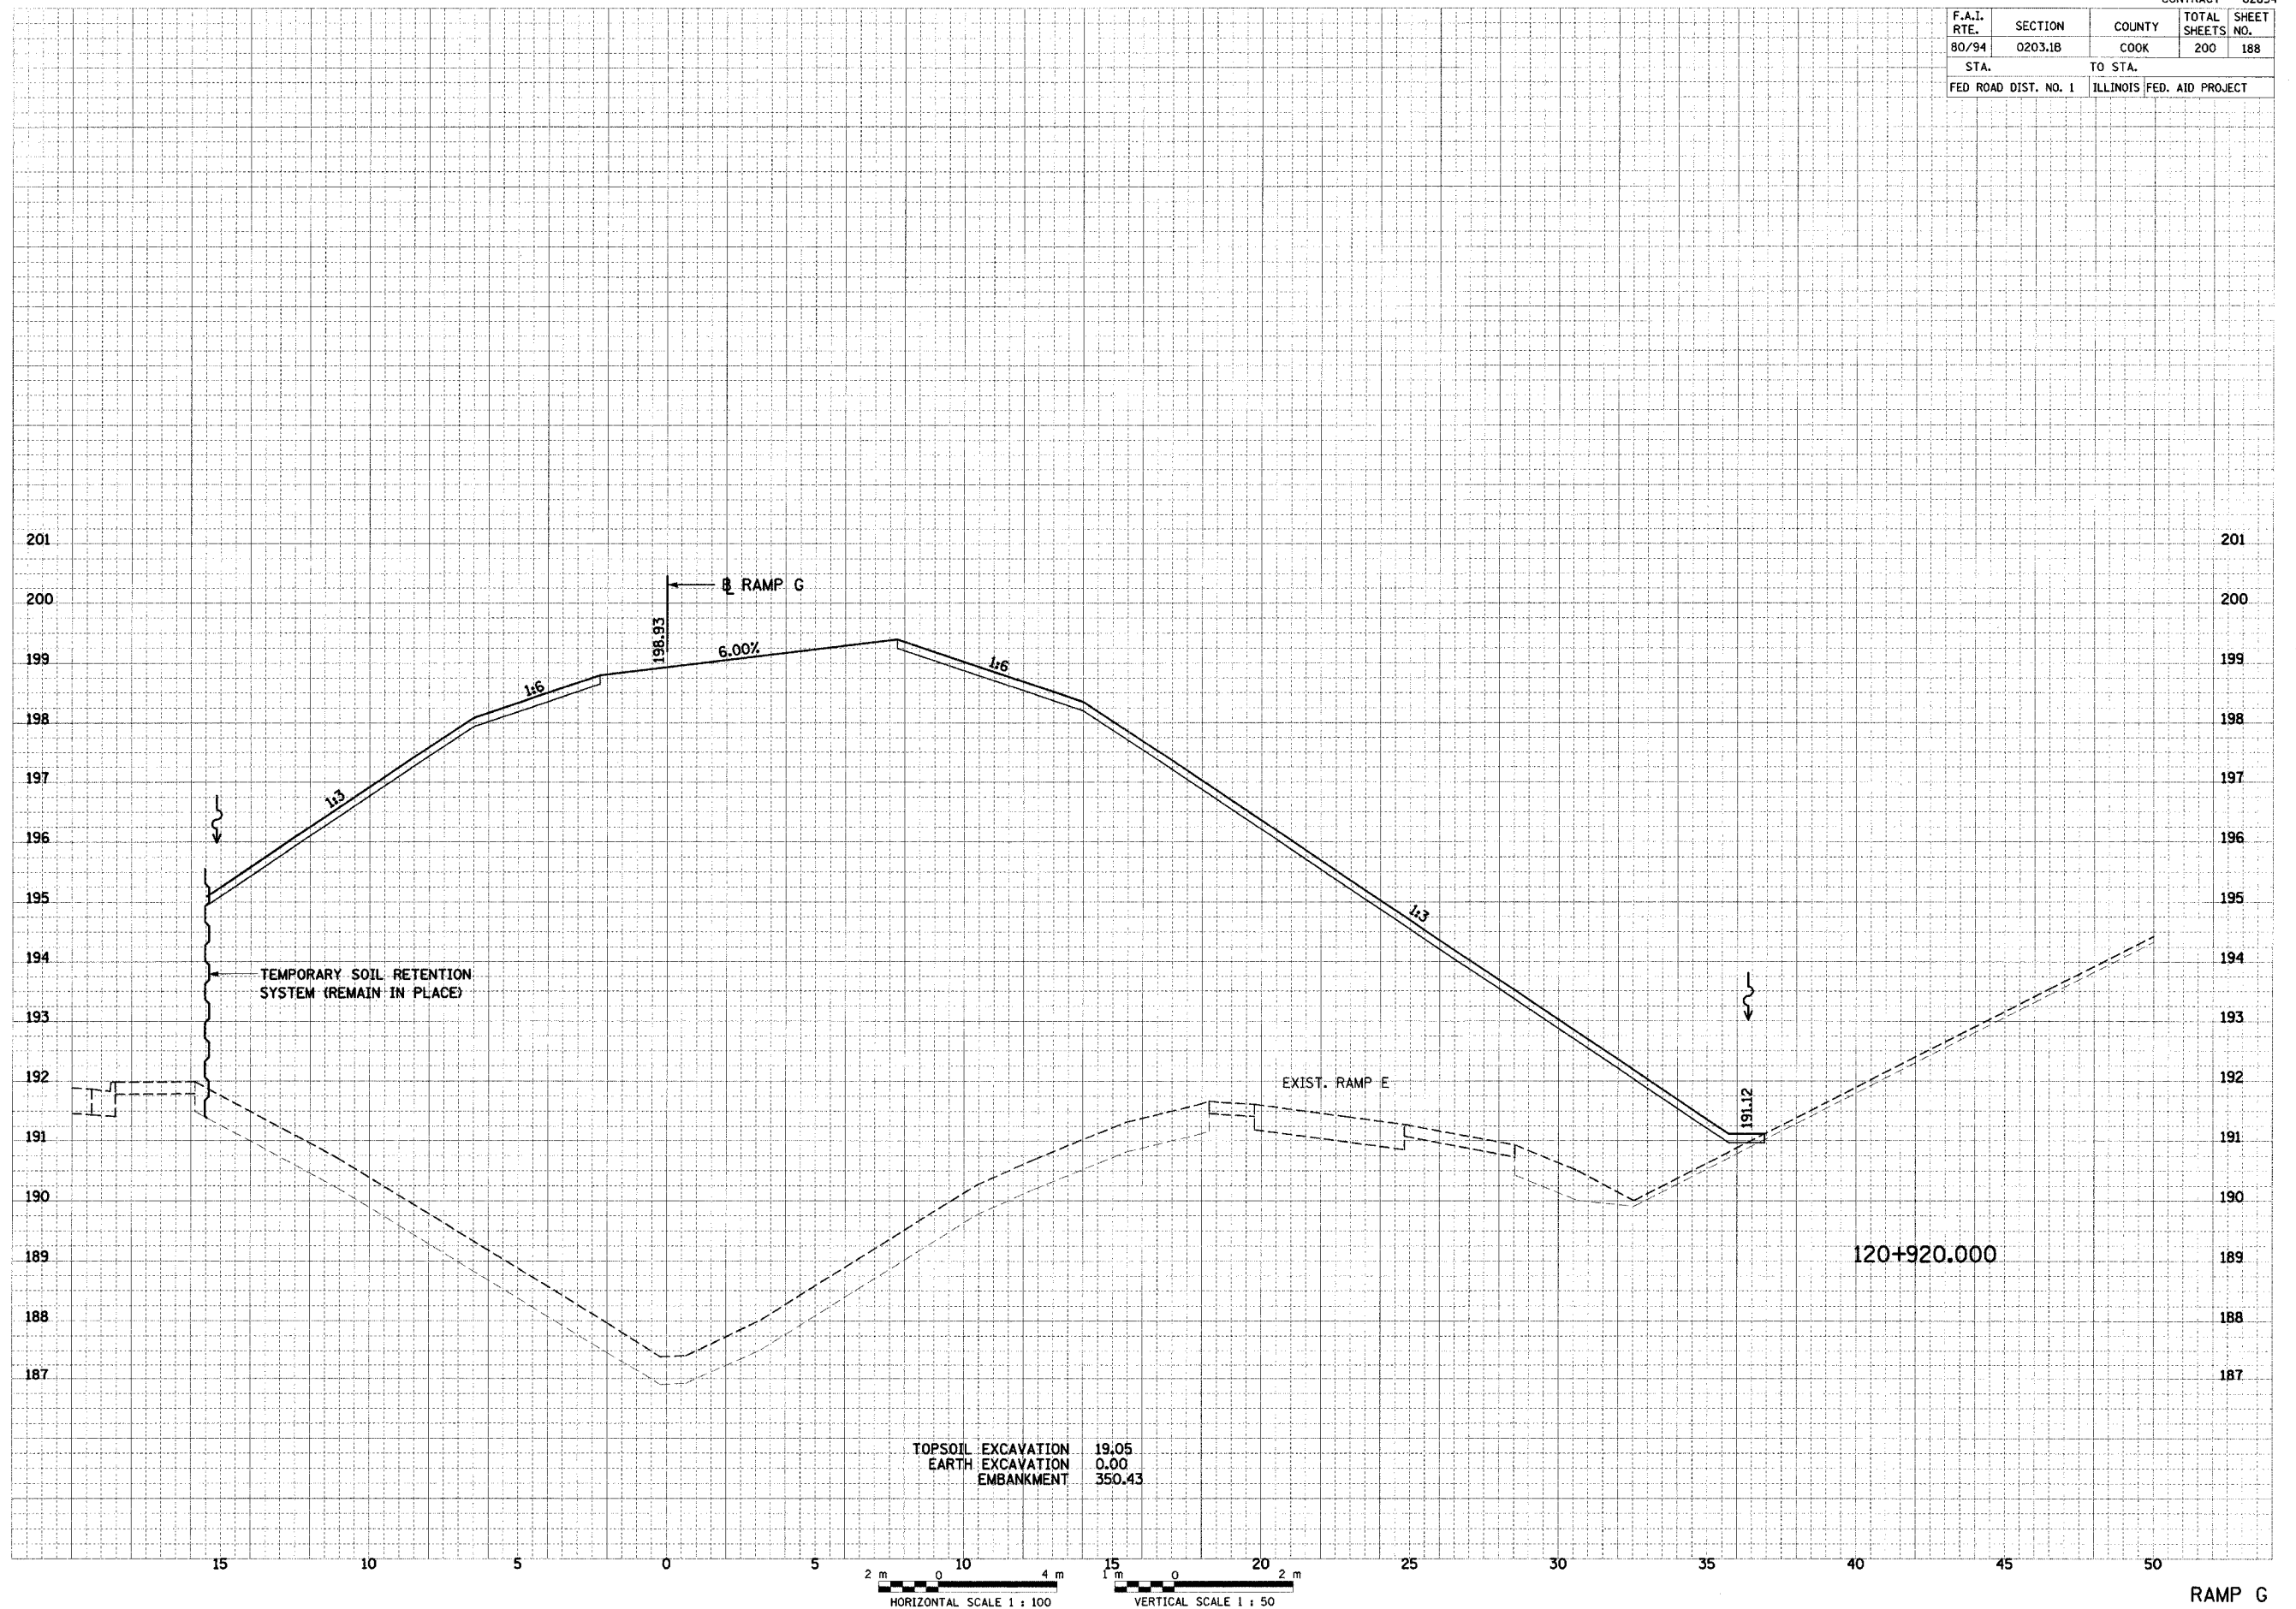

RAMP G