


F.A.I. RTE.	SECTION	COUNTY	TOTAL SHEETS	SHEET NO.
80/94	0203.1B	COOK	200	192
STA.		TO STA.		
FED ROAD DIST. NO. 1		ILLINOIS FED. AID PROJECT		

FINAL SURVEY	DATE
BY	
NO.	

ORIGINAL SURVEY	DATE
BY	
NO.	

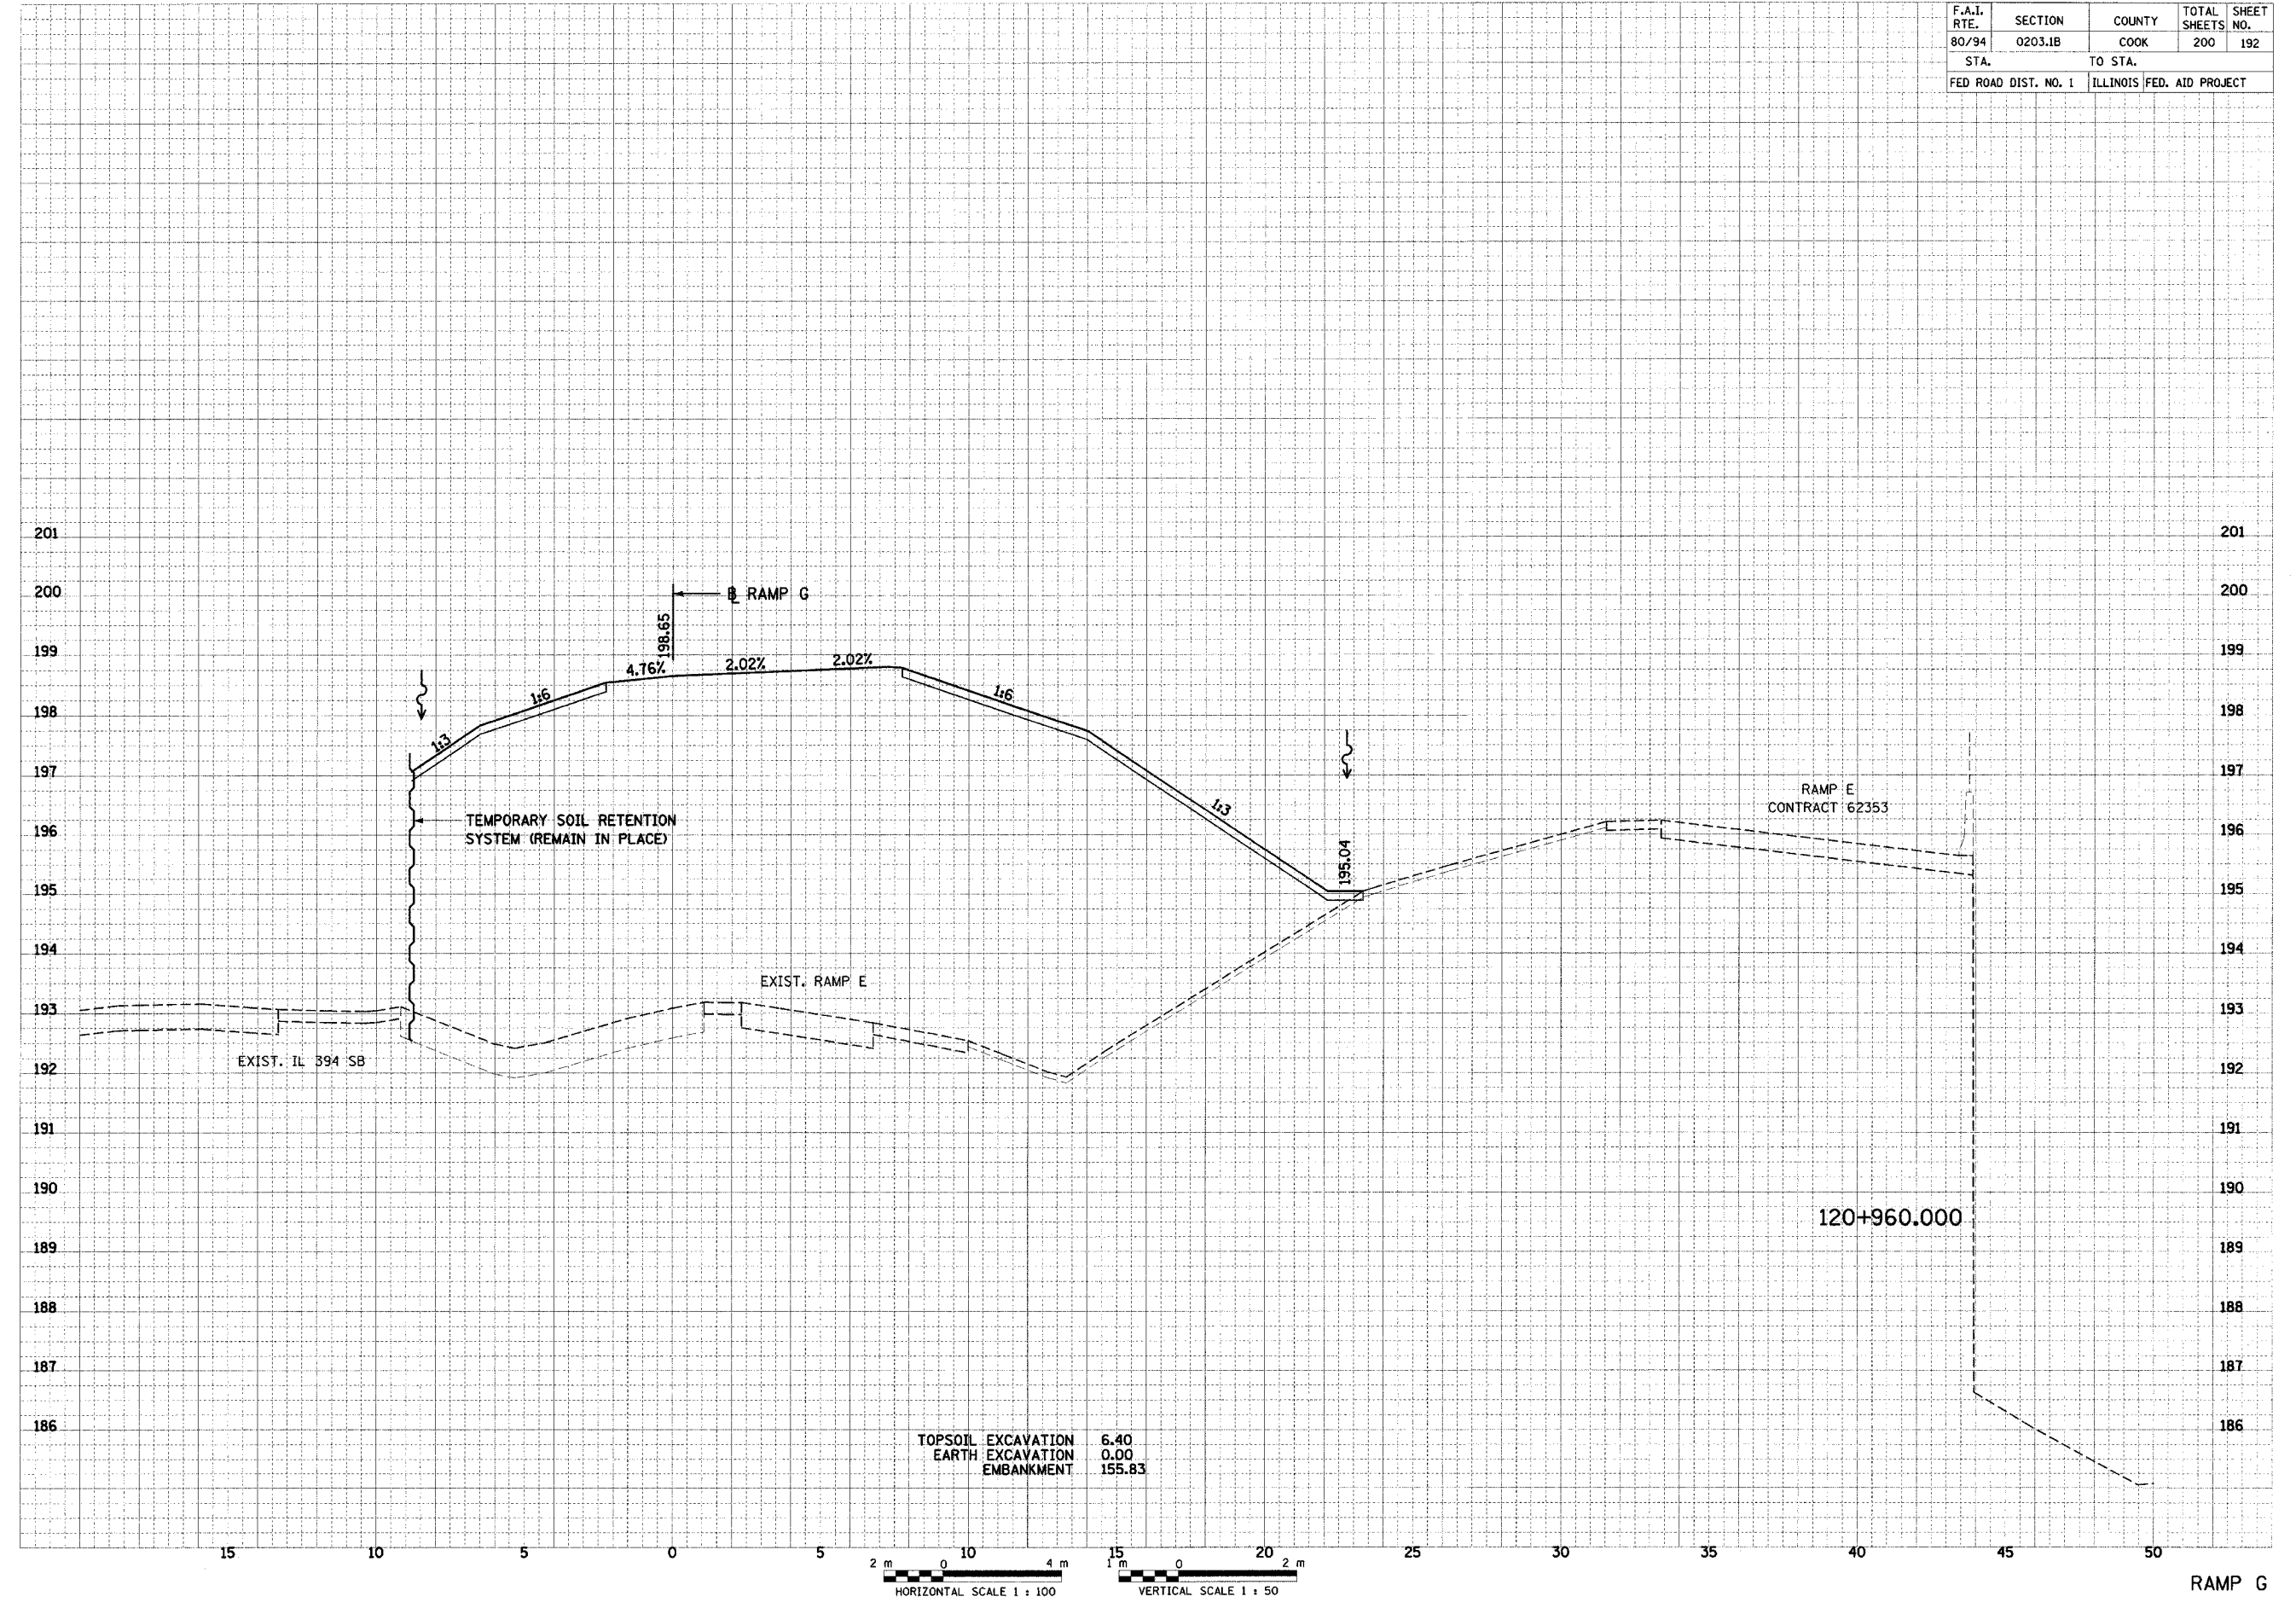

TOPSOIL EXCAVATION	6.40
EARTH EXCAVATION	0.00
EMBANKMENT	155.83

